



For Office Use Only
(to be inserted by the Secretary-Treasurer
after application is deemed complete)

FILE NUMBER: A-2024-0142

The Personal Information collected on this form is collected pursuant to section 45 of the Planning Act and will be used in the processing of this application. Applicants are advised that the Committee of Adjustment is a public process and the information contained in the Committee of Adjustment files is considered public information and is available to anyone upon request and will be published on the City's website. Questions about the collection of personal information should be directed to the Secretary-Treasurer, Committee of Adjustment, City of Brampton.

APPLICATION
Minor Variance or Special Permission
(Please read Instructions)

NOTE: It is required that this application be filed with the Secretary-Treasurer of the Committee of Adjustment and be accompanied by the applicable fee.

The undersigned hereby applies to the Committee of Adjustment for the City of Brampton under section 45 of the Planning Act, 1990, for relief as described in this application from By-Law **270-2004**.

1. **Name of Owner(s)** PARAMJIT KAUR BARING
Address 4 LEANDER ST. BRAMPTON, ON. L6S 3M5

Phone # 416-603-2700 **Fax #** _____
Email BILLBARING@GMAIL.COM

2. **Name of Agent** TANVIR RAI
Address UNIT-19, 2131 WILLIAMS PARKWAY, BRAMPTON, ON, L6S 5Z4

Phone # 437-888-1800 **Fax #** _____
Email applications@nobleltd.ca

3. **Nature and extent of relief applied for (variances requested):**
-TO PERMIT A DRIVEWAY WIDTH OF 8.53m (28.00 ft.) WHEREAS THE BY-LAW PERMITS A MAXIMUM DRIVEWAY WIDTH OF 7.00m (23 ft).

4. **Why is it not possible to comply with the provisions of the by-law?**
-THE BY-LAW PERMITS A MAXIMUM DRIVEWAY WIDTH OF 7.00m (23 ft) WHEREAS A DRIVEWAY WIDTH OF 8.53m (28.00 ft.) IS PROPOSED.

5. **Legal Description of the subject land:**
Lot Number 70
Plan Number/Concession Number M158
Municipal Address 4 LEANDER ST, BRAMPTON, ON, L6S 3M5

6. **Dimension of subject land (in metric units)**
Frontage 15.17 M
Depth 36.71 M
Area 580.73 SQM

7. **Access to the subject land is by:**

Provincial Highway	<input type="checkbox"/>	Seasonal Road	<input type="checkbox"/>
Municipal Road Maintained All Year	<input checked="" type="checkbox"/>	Other Public Road	<input type="checkbox"/>
Private Right-of-Way	<input type="checkbox"/>	Water	<input type="checkbox"/>

- 8. Particulars of all buildings and structures on or proposed for the subject land: (specify in metric units ground floor area, gross floor area, number of storeys, width, length, height, etc., where possible)

EXISTING BUILDINGS/STRUCTURES on the subject land: List all structures (dwelling, shed, gazebo, etc.)

DETACHED BUNGALOW

PROPOSED BUILDINGS/STRUCTURES on the subject land:

PROPOSED DRIVEWAY EXTENSION

- 9. Location of all buildings and structures on or proposed for the subject lands: (specify distance from side, rear and front lot lines in metric units)

EXISTING

Front yard setback 9.44 m
 Rear yard setback 1.17 m
 Side yard setback 1.84 m
 Side yard setback 1.98 m

PROPOSED

Front yard setback 9.44 m
 Rear yard setback 1.17 m
 Side yard setback 1.84 m
 Side yard setback 1.98 m

10. Date of Acquisition of subject land: 2018

11. Existing uses of subject property: RESIDENTIAL

12. Proposed uses of subject property: RESIDENTIAL

13. Existing uses of abutting properties: RESIDENTIAL

14. Date of construction of all buildings & structures on subject land: 2003

15. Length of time the existing uses of the subject property have been continued: 21 YEARS

- 16. (a) What water supply is existing/proposed?
 Municipal Other (specify) _____
 Well
- (b) What sewage disposal is/will be provided?
 Municipal Other (specify) _____
 Septic
- (c) What storm drainage system is existing/proposed?
 Sewers Other (specify) _____
 Ditches
 Swales

17. Is the subject property the subject of an application under the Planning Act, for approval of a plan of subdivision or consent?

Yes No

If answer is yes, provide details: File # _____ Status _____

18. Has a pre-consultation application been filed?

Yes No

19. Has the subject property ever been the subject of an application for minor variance?

Yes No Unknown

If answer is yes, provide details:

File # _____	Decision _____	Relief _____
File # _____	Decision _____	Relief _____
File # _____	Decision _____	Relief _____

Signature of Applicant(s) or Authorized Agent

DATED AT THE CITY OF BRAMPTON
THIS 3rd DAY OF May, 2024.

IF THIS APPLICATION IS SIGNED BY AN AGENT, SOLICITOR OR ANY PERSON OTHER THAN THE OWNER OF THE SUBJECT LANDS, WRITTEN AUTHORIZATION OF THE OWNER MUST ACCOMPANY THE APPLICATION. IF THE APPLICANT IS A CORPORATION, THE APPLICATION SHALL BE SIGNED BY AN OFFICER OF THE CORPORATION AND THE CORPORATION'S SEAL SHALL BE AFFIXED.

I, JINTESH BHAILA, OF THE CITY OF BRAMPTON
IN THE Region OF Peel SOLEMNLY DECLARE THAT:

ALL OF THE ABOVE STATEMENTS ARE TRUE AND I MAKE THIS SOLEMN DECLARATION CONSCIENTIOUSLY BELIEVING IT TO BE TRUE AND KNOWING THAT IT IS OF THE SAME FORCE AND EFFECT AS IF MADE UNDER OATH.

DECLARED BEFORE ME AT THE

City OF Brampton
IN THE Region OF Peel
THIS 3 DAY OF May, 2024.

Signature of Applicant or Authorized Agent

Clara Vani
a Commissioner, etc.,
Province of Ontario,
A Commissioner etc. for the Corporation of the
City of Brampton

Expires September 30, 2025

FOR OFFICE USE ONLY

Present Official Plan Designation: _____
Present Zoning By-law Classification: R1B(1)-113, Mature Neighbourhood

This application has been reviewed with respect to the variances required and the results of the said review are outlined on the attached checklist.

Dhwani Shah 2024/04/25
Zoning Officer Date

DATE RECEIVED May 3, 2024

Date Application Deemed Complete by the Municipality Clara

APPOINTMENT AND AUTHORIZATION OF AGENT

To: The Secretary-Treasurer
Committee of Adjustment
City of Brampton
2 Wellington Street West
Brampton, Ontario
L6Y 4R2

LOCATION OF THE SUBJECT LAND: 4 Leander Street Brampton ON. L6S 3M5

I/We, Paramjit Kaur Baring
please print/type the full name of the owner(s)

the undersigned, being the registered owner(s) of the subject lands, hereby authorize

Noble Prime Solutions Ltd
please print/type the full name of the agent(s)

to make application to the **City of Brampton Committee of Adjustment** in the matter of an application for **minor variance** with respect to the subject land.

Dated this 9th day of April, **20** 24.

P Baring
(signature of the owner[s], or where the owner is a firm or corporation, the signature of an officer of the owner.)

(where the owner is a firm or corporation, please print or type the full name of the person signing.)

NOTE: If the owner is a firm or corporation, the corporate seal shall be affixed hereto.

NOTE: Unit owners within a Peel Standard Condominium Corporation are to secure authorization from the Directors of the Condominium Corporation in a form satisfactory to the City of Brampton, prior to submission of an application. Signatures from all Members of the Board of Directors are required.

PERMISSION TO ENTER

To: The Secretary-Treasurer
Committee of Adjustment
City of Brampton
2 Wellington Street West
Brampton, Ontario
L6Y 4R2

LOCATION OF THE SUBJECT LAND: 4 Leander Street Brampton ON. L6S 3M5

I/We, Paramjit Kaur Baring
please print/type the full name of the owner(s)

the undersigned, being the registered owner(s) of the subject land, hereby authorize the Members of the City of Brampton Committee of Adjustment and City of Brampton staff members, to enter upon the above noted property for the purpose of conducting a site inspection with respect to the attached application for Minor Variance and/or consent.

Dated this 9th day of April, 2024.

P Baring

(signature of the owner(s), or where the owner is a firm or corporation, the signature of an officer of the owner.)


(where the owner is a firm or corporation, please print or type the full name of the person signing.)

NOTE: If the owner is a firm or corporation, the corporate seal shall be affixed hereto.

NO DISCUSSION SHALL TAKE PLACE BETWEEN THE COMMITTEE MEMBERS AND THE APPLICANT DURING THE SITE INSPECTION

MINOR VARIANCE

-TO PERMIT A DRIVEWAY WIDTH OF 8.53m (28.00 ft.) WHEREAS THE BY-LAW PERMITS A MAXIMUM DRIVEWAY WIDTH OF 7.00m (23 ft).

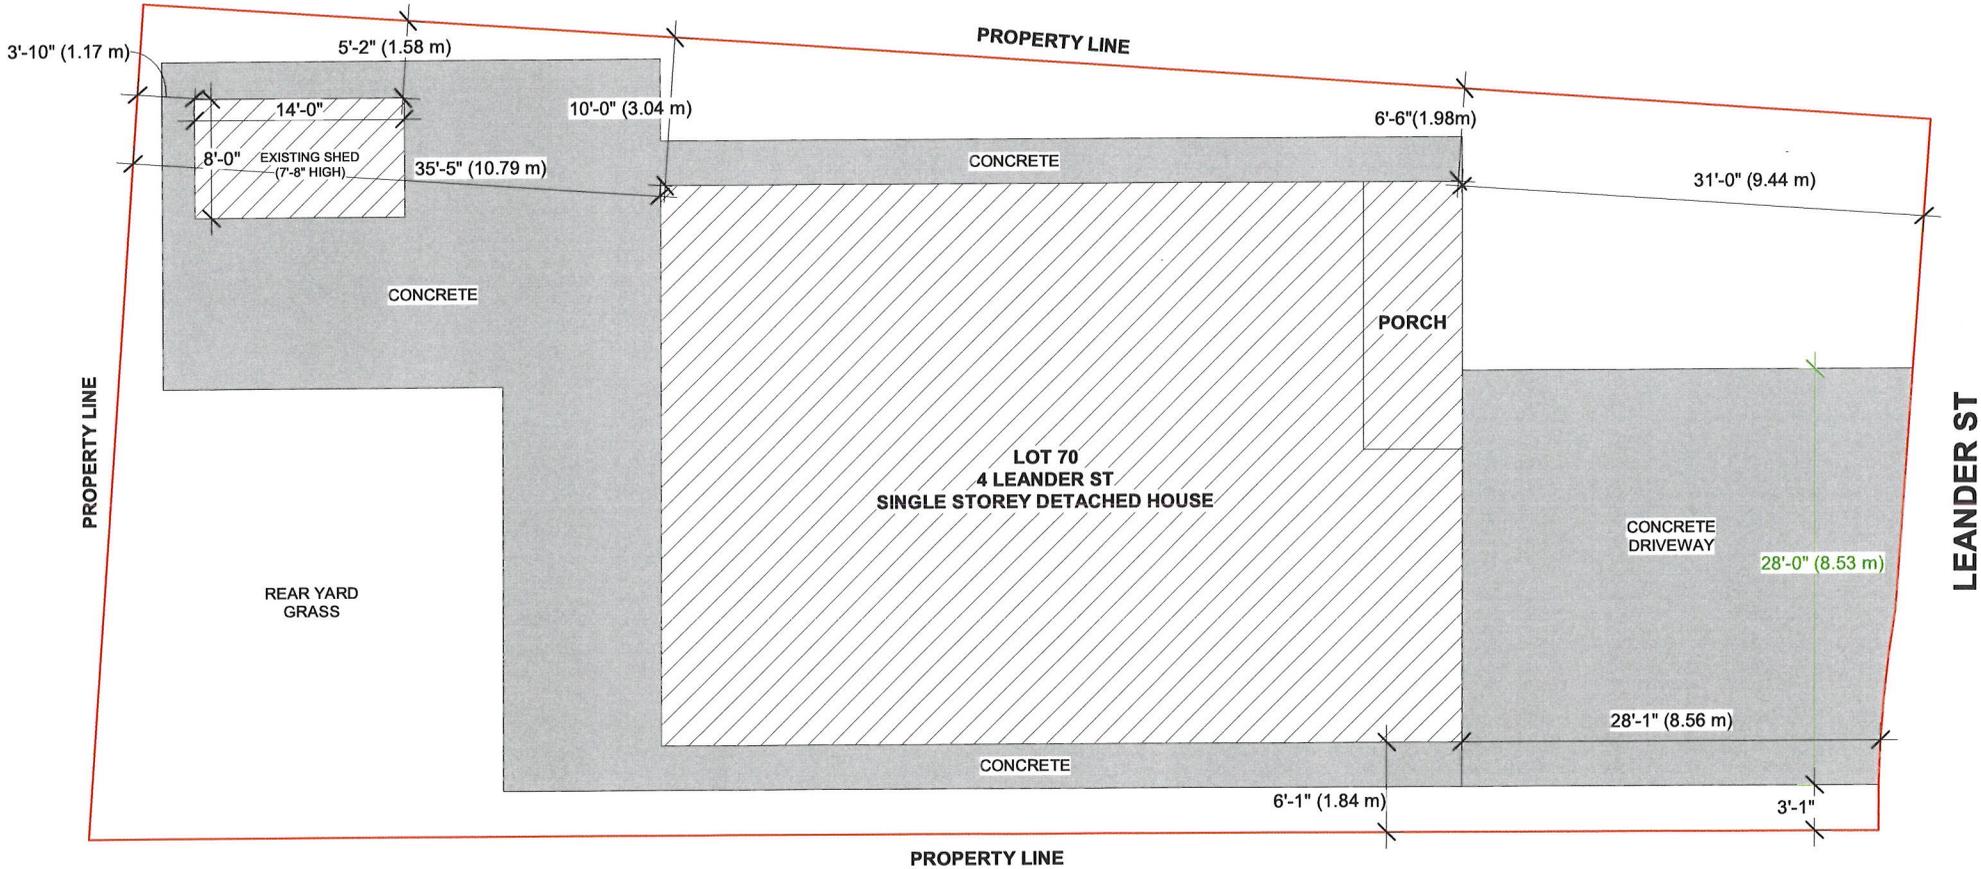

SITE PLAN

THE CONTRACTOR MUST VERIFY AND ACCEPT RESPONSIBILITY FOR ALL DIMENSIONS AND CONDITIONS ON SITE AND MUST NOTIFY THE DESIGN/ENGINEER OF ANY VARIATIONS FROM THE SUPPLIED INFORMATION.
CONSTRUCTION MUST CONFORM TO ALL APPLICABLE CODES AND REQUIREMENTS OF AUTHORITIES HAVING JURISDICTION.

STAMP

01 ISSUED FOR VARIANCE APR 22/24

ADDRESS:
4 LEANDER ST,
BRAMPTON, ON.


DRAWN BY: NK CHECKED BY: TR
PROJECT NUMBER: 24R-29840

NOBLE PRIME SOLUTIONS LTD
2131 WILLIAMS PARKWAY
UNIT 19,
BRAMPTON, ON
info@nobleltd.ca
(437) 888 1800

DATE: APR 22/24 DWG No:
SCALE: 1:115 A-1

PLAN SHOWING LOCATION OF HOUSES ON
LOTS 68, 69, 70 AND 71, PLAN M-158
 CITY OF BRAMPTON
 REGIONAL MUNICIPALITY OF PEEL
 SCALE : 1 INCH = 30 FEET

DOCUMENTS RELEASED PURSUANT TO A REQUEST
 UNDER THE
 MUNICIPAL FREEDOM OF INFORMATION AND
 PROTECTION OF PRIVACY ACT R.S.O. 1990c. M56
 COPYRIGHT ACT R.S., 1985, c. C-42 APPLIES TO THE
 USE AND REPRODUCTION OF THESE DOCUMENTS

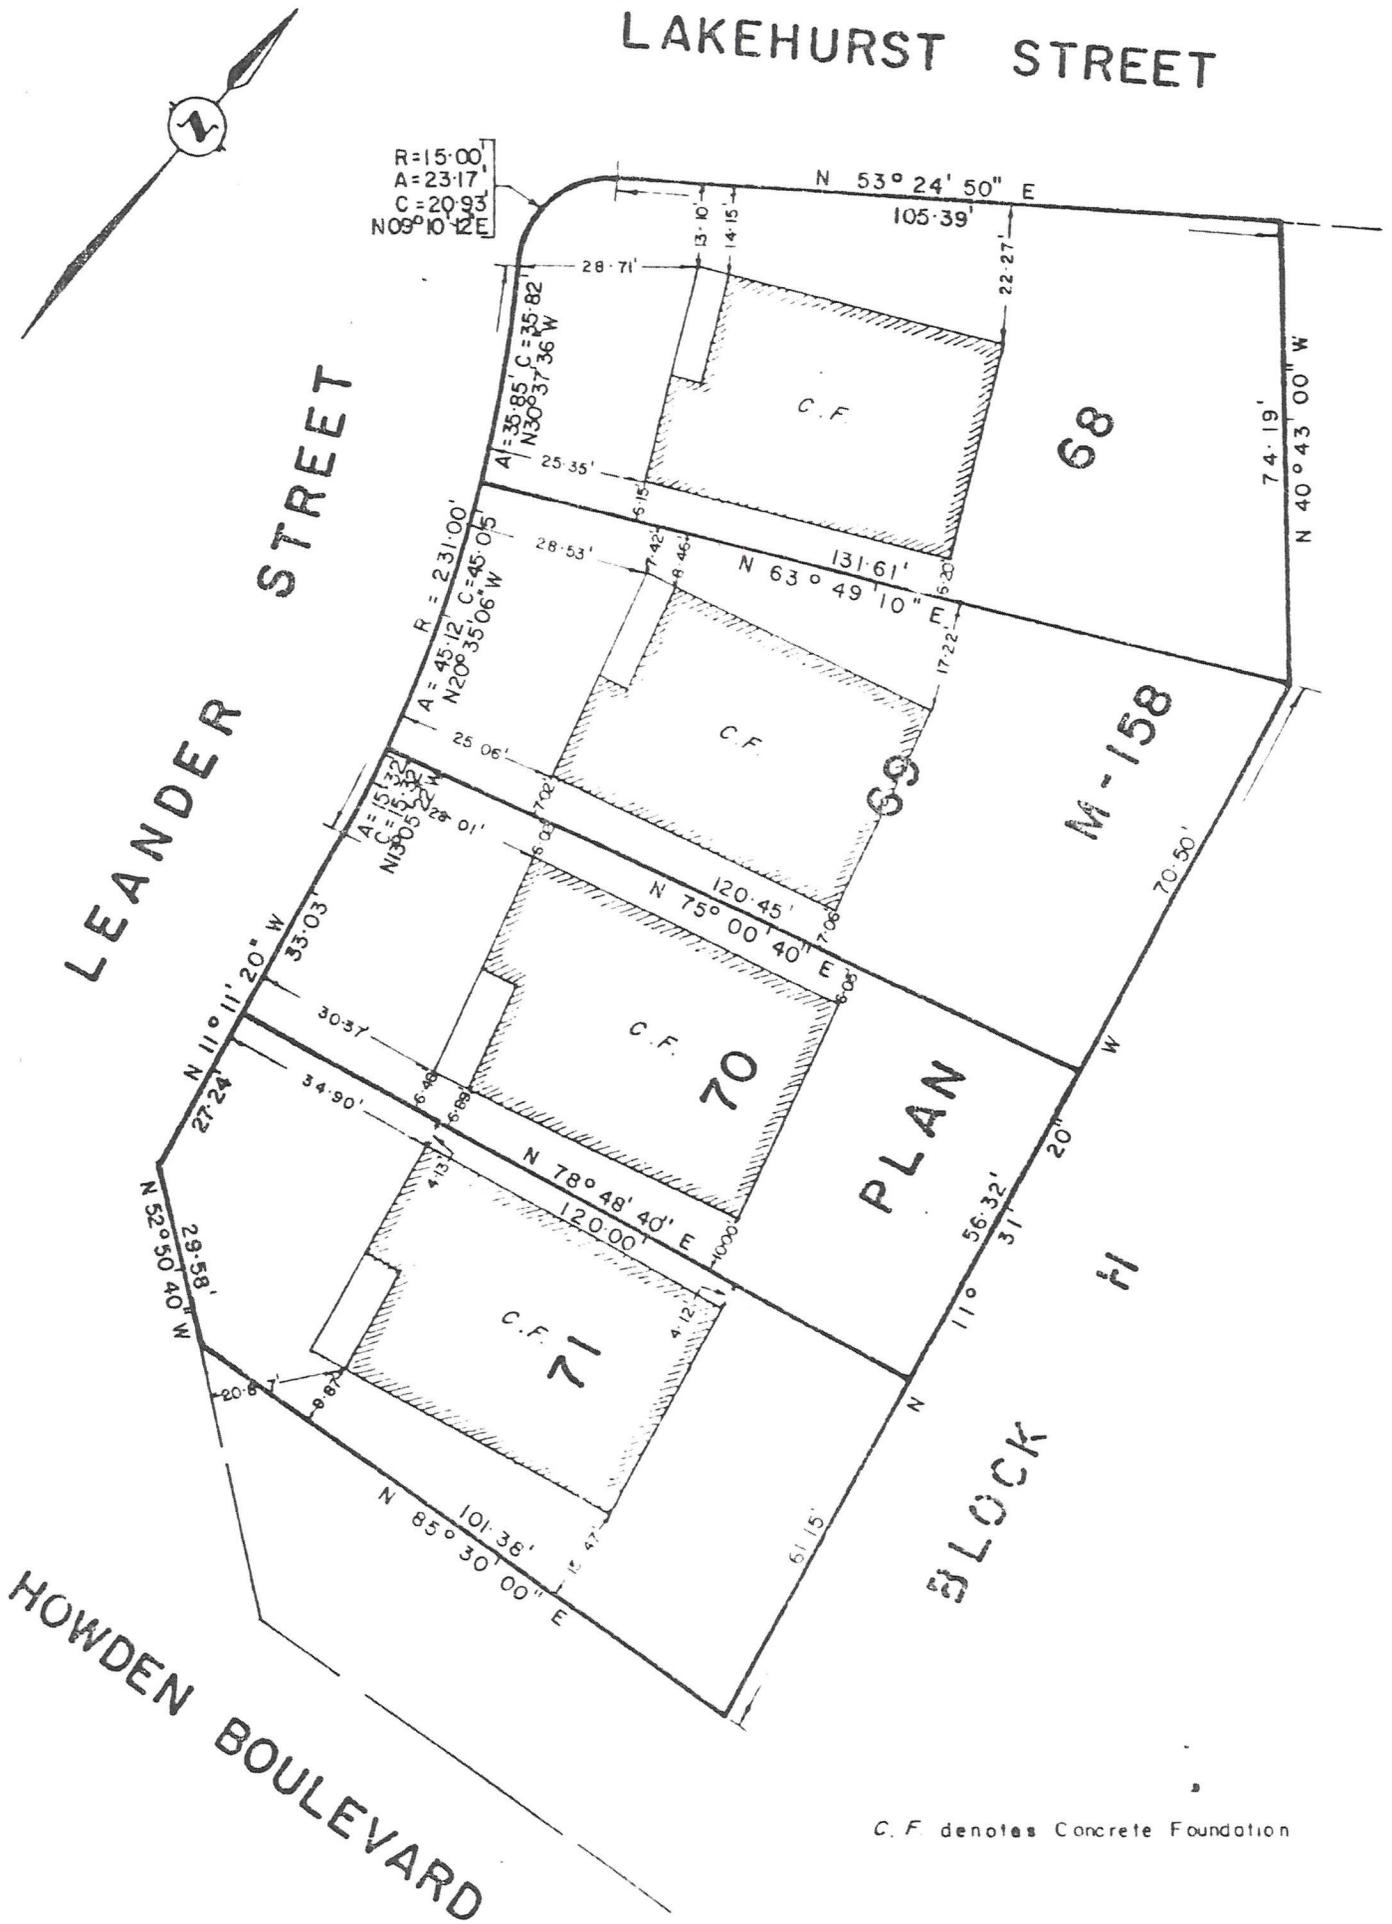

C. F. denotes Concrete Foundation

YATES & YATES LIMITED ONTARIO LAND SURVEYORS 4901-A YONGE STREET WILLOWDALE, ONTARIO, M2N 5N4 221-3485	Date : August 1, 1978 Per <i>[Signature]</i> G I YATES OLS	Drawn by R.C. Checked by A.Tallieu C.S.	
		WO 2372	FILE M-158 PEEL / 8

Zoning Non-compliance Checklist

File No.

A-2024-0142

Applicant: Paramjit Kaur Baring

Address: 4 Leander st

Zoning: R1B(1)-113, Mature Neighbourhood

By-law 270-2004, as amended

Category	Proposal	By-law Requirement	Section #
USE			
LOT DIMENSIONS AREA / DEPTH / WIDTH			
BUILDING SETBACKS FRONT / SIDE / REAR			
BUILDING SIZE			
BUILDING HEIGHT			
COVERAGE			
BELOW GRADE ENTRANCE			
ACCESSORY STRUCTURE SETBACKS			
ACCESSORY STRUCTURE SIZE / HEIGHT			
MULTIPLE ACCESSORY STRUCTURES			
DRIVEWAY WIDTH	To permit a driveway width of 8.53 metres.	whereas the By-law permits a maximum driveway width of 7.0m.	10.9
LANDSCAPED OPEN SPACE			
ENCROACHMENTS			
PARKING			
SCHEDULE "C"			

Dhwani Shah

Reviewed by Zoning

2024/04/25

Date