

SEP 26 2024

Committee of Adjustment

For Office Use Only  
 (to be inserted by the Secretary-Treasurer  
 after application is deemed complete)

FILE NUMBER: A-2024-0333

*The Personal Information collected on this form is collected pursuant to section 45 of the Planning Act and will be used in the processing of this application. Applicants are advised that the Committee of Adjustment is a public process and the information contained in the Committee of Adjustment files is considered public information and is available to anyone upon request and will be published on the City's website. Questions about the collection of personal information should be directed to the Secretary-Treasurer, Committee of Adjustment, City of Brampton.*

**APPLICATION**

**Minor Variance or Special Permission**  
 (Please read Instructions)

**NOTE:** It is required that this application be filed with the Secretary-Treasurer of the Committee of Adjustment and be accompanied by the applicable fee.

The undersigned hereby applies to the Committee of Adjustment for the City of Brampton under section 45 of the Planning Act, 1990, for relief as described in this application from By-Law **270-2004**.

1. **Name of Owner(s)** Dalwara Singh & Surinder K Singh  
**Address** 6 FAHEY DR, BRAMPTON, ON, L6Y 0N7

**Phone #** 2896542674 **Fax #** \_\_\_\_\_  
**Email** dalwara@hotmail.com

2. **Name of Agent** Shivang Tarika  
**Address** 106 Morningside Dr, Georgetown, L7G0M2, ON

**Phone #** 4168212630 **Fax #** \_\_\_\_\_  
**Email** shivang@relysolution.com

3. **Nature and extent of relief applied for (variances requested):**

A. To Propose an exterior stairway leading to a above grade entrance in the required interior side yard.  
 B. Proposed exterior side Yard Set back is 0.26 m to the above Grade Stairway and the required is 1.21m

4. **Why is it not possible to comply with the provisions of the by-law?**

The owner of the property wants to build a second dwelling unit to manage his mortgage. However to provide a second dwelling unit the entrance has to be above the grade which is not possible on rear yard and the other side of the property due to insufficient space and privacy reason. So the only space where owner can construct the entrance is the side of the property. The entrance is designed in such a way that it doesn't block the passage to

5. **Legal Description of the subject land:**  
**Lot Number** 3  
**Plan Number/Concession Number** M1769  
**Municipal Address** 6 FAHEY DR, BRAMPTON, ON, L6Y 0N7

6. **Dimension of subject land (in metric units)**  
**Frontage** 12.53 M  
**Depth** 36.44 M  
**Area** 456.59 SQM

7. **Access to the subject land is by:**

Provincial Highway	<input checked="" type="checkbox"/>	Seasonal Road	<input type="checkbox"/>
Municipal Road Maintained All Year	<input checked="" type="checkbox"/>	Other Public Road	<input type="checkbox"/>
Private Right-of-Way	<input checked="" type="checkbox"/>	Water	<input type="checkbox"/>

8. Particulars of all buildings and structures on or proposed for the subject land: (specify in metric units ground floor area, gross floor area, number of storeys, width, length, height, etc., where possible)

**EXISTING BUILDINGS/STRUCTURES on the subject land:** List all structures (dwelling, shed, gazebo, etc.)

Ground Floor Area: 150.55 SQM  
 Gross Floor Area: 400.18 SQM  
 No. of Levels: 2  
 Width: 10.25 M  
 Length: 15.08 M

**PROPOSED BUILDINGS/STRUCTURES on the subject land:**

9. Location of all buildings and structures on or proposed for the subject lands: (specify distance from side, rear and front lot lines in metric units)

**EXISTING**

Front yard setback 5.68 M  
 Rear yard setback 12 M  
 Side yard setback 1.26 M  
 Side yard setback 1.23 M

**PROPOSED**

Front yard setback 5.68 M  
 Rear yard setback 12 M  
 Side yard setback 0.26 M  
 Side yard setback 1.23 M

10. Date of Acquisition of subject land: 2018
11. Existing uses of subject property: Residential - Single Dwelling Unit
12. Proposed uses of subject property: Residential - Two Dwelling Unit
13. Existing uses of abutting properties: Residential
14. Date of construction of all buildings & structures on subject land: 2012
15. Length of time the existing uses of the subject property have been continued: 6 yrs

16. (a) What water supply is existing/proposed?  
 Municipal  Other (specify) \_\_\_\_\_  
 Well
- (b) What sewage disposal is/will be provided?  
 Municipal  Other (specify) \_\_\_\_\_  
 Septic
- (c) What storm drainage system is existing/proposed?  
 Sewers  Other (specify) \_\_\_\_\_  
 Ditches   
 Swales

17. Is the subject property the subject of an application under the Planning Act, for approval of a plan of subdivision or consent?

Yes  No

If answer is yes, provide details: File # \_\_\_\_\_ Status \_\_\_\_\_

18. Has a pre-consultation application been filed?

Yes  No

19. Has the subject property ever been the subject of an application for minor variance?

Yes  No  Unknown

If answer is yes, provide details:

File # _____	Decision _____	Relief _____
File # _____	Decision _____	Relief _____
File # _____	Decision _____	Relief _____

\_\_\_\_\_  
Signature of Applicant(s) or Authorized Agent

DATED AT THE \_\_\_\_\_ OF \_\_\_\_\_  
THIS \_\_\_\_\_ DAY OF \_\_\_\_\_, 20\_\_\_\_\_.

IF THIS APPLICATION IS SIGNED BY AN AGENT, SOLICITOR OR ANY PERSON OTHER THAN THE OWNER OF THE SUBJECT LANDS, WRITTEN AUTHORIZATION OF THE OWNER MUST ACCOMPANY THE APPLICATION. IF THE APPLICANT IS A CORPORATION, THE APPLICATION SHALL BE SIGNED BY AN OFFICER OF THE CORPORATION AND THE CORPORATION'S SEAL SHALL BE AFFIXED.

I, \_\_\_\_\_, OF THE \_\_\_\_\_ OF \_\_\_\_\_  
IN THE \_\_\_\_\_ OF \_\_\_\_\_ SOLEMNLY DECLARE THAT:

ALL OF THE ABOVE STATEMENTS ARE TRUE AND I MAKE THIS SOLEMN DECLARATION CONSCIENTIOUSLY BELIEVING IT TO BE TRUE AND KNOWING THAT IT IS OF THE SAME FORCE AND EFFECT AS IF MADE UNDER OATH.

DECLARED BEFORE ME AT THE

\_\_\_\_\_ OF \_\_\_\_\_  
IN THE \_\_\_\_\_ OF \_\_\_\_\_  
\_\_\_\_\_ THIS \_\_\_\_\_ DAY OF \_\_\_\_\_, 20\_\_\_\_\_.

\_\_\_\_\_  
Signature of Applicant or Authorized Agent

**Submit by Email**

\_\_\_\_\_  
A Commissioner etc.

**FOR OFFICE USE ONLY**

Present Official Plan Designation: \_\_\_\_\_

Present Zoning By-law Classification: \_\_\_\_\_

This application has been reviewed with respect to the variances required and the results of the said review are outlined on the attached checklist.

\_\_\_\_\_  
Zoning Officer

\_\_\_\_\_  
Date

DATE RECEIVED \_\_\_\_\_

Date Application Deemed Complete by the Municipality \_\_\_\_\_

**APPOINTMENT AND AUTHORIZATION OF AGENT**

To: The Secretary-Treasurer  
Committee of Adjustment  
City of Brampton  
2 Wellington Street West  
Brampton, Ontario  
L6Y 4R2

LOCATION OF THE SUBJECT LAND: 6 Fahey Dr



I/We, Dalwara Singh & Surinder K Singh  
please print/type the full name of the owner(s)

the undersigned, being the registered owner(s) of the subject lands, hereby authorize

Shivang Tarika  
please print/type the full name of the agent(s)

to make application to the **City of Brampton Committee of Adjustment** in the matter of an application for **minor variance** with respect to the subject land.

Dated this 16 day of July, 2024.

   
\_\_\_\_\_  
(signature of the owner[s], or where the owner is a firm or corporation, the signature of an officer of the owner.)

\_\_\_\_\_  
(where the owner is a firm or corporation, please print or type the full name of the person signing.)

**NOTE: If the owner is a firm or corporation, the corporate seal shall be affixed hereto.**

**NOTE: Unit owners within a Peel Standard Condominium Corporation are to secure authorization from the Directors of the Condominium Corporation in a form satisfactory to the City of Brampton, prior to submission of an application. Signatures from all Members of the Board of Directors are required.**

**PERMISSION TO ENTER**

To: The Secretary-Treasurer  
Committee of Adjustment  
City of Brampton  
2 Wellington Street West  
Brampton, Ontario  
L6Y 4R2

LOCATION OF THE SUBJECT LAND: 6 Fahey Dr

I/We, Dalwara Singh & Surinder K Singh

please print/type the full name of the owner(s)

the undersigned, being the registered owner(s) of the subject land, hereby authorize the Members of the City of Brampton Committee of Adjustment and City of Brampton staff members, to enter upon the above noted property for the purpose of conducting a site inspection with respect to the attached application for Minor Variance and/or consent.

Dated this 16 day of July, 2024.



(signature of the owner[s], or where the owner is a firm or corporation, the signature of an officer of the owner.)

(where the owner is a firm or corporation, please print or type the full name of the person signing.)

**NOTE: If the owner is a firm or corporation, the corporate seal shall be affixed hereto.**


**NO DISCUSSION SHALL TAKE PLACE BETWEEN THE COMMITTEE MEMBERS AND THE APPLICANT DURING THE SITE INSPECTION**

SEP 26 2024

Committee of Adjustment

ONTARIO LAND SURVEYOR


1769

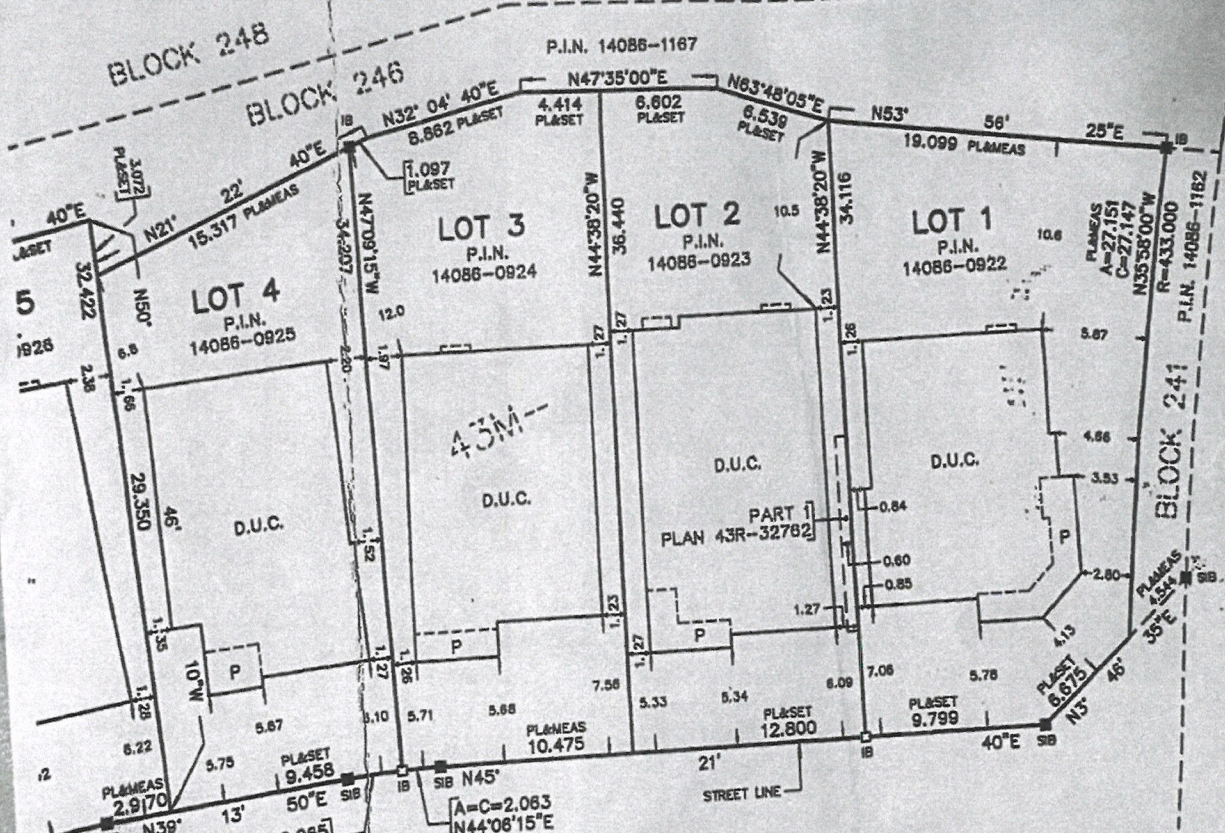

**FAHEY DRIVE**  
 (BY PLAN 43M-1769)  
 P.I.N. 14086-1178

**rpe RADY-PENTEK & EDWARD SURVEYING LTD.**  
 ONTARIO LAND SURVEYORS  
 643 Chrislea Road, Suite 7 Woodbridge, Ontario L4L 8A3  
 Tel. (416) 635-5000 Fax (416) 635-5001  
 Website: www.r-pe.ca  
 DRAWN: G.Y.  
 JOB No. 08-240

CHECKED: G.P./T.S.  
 CAD FILE No. 1769-001

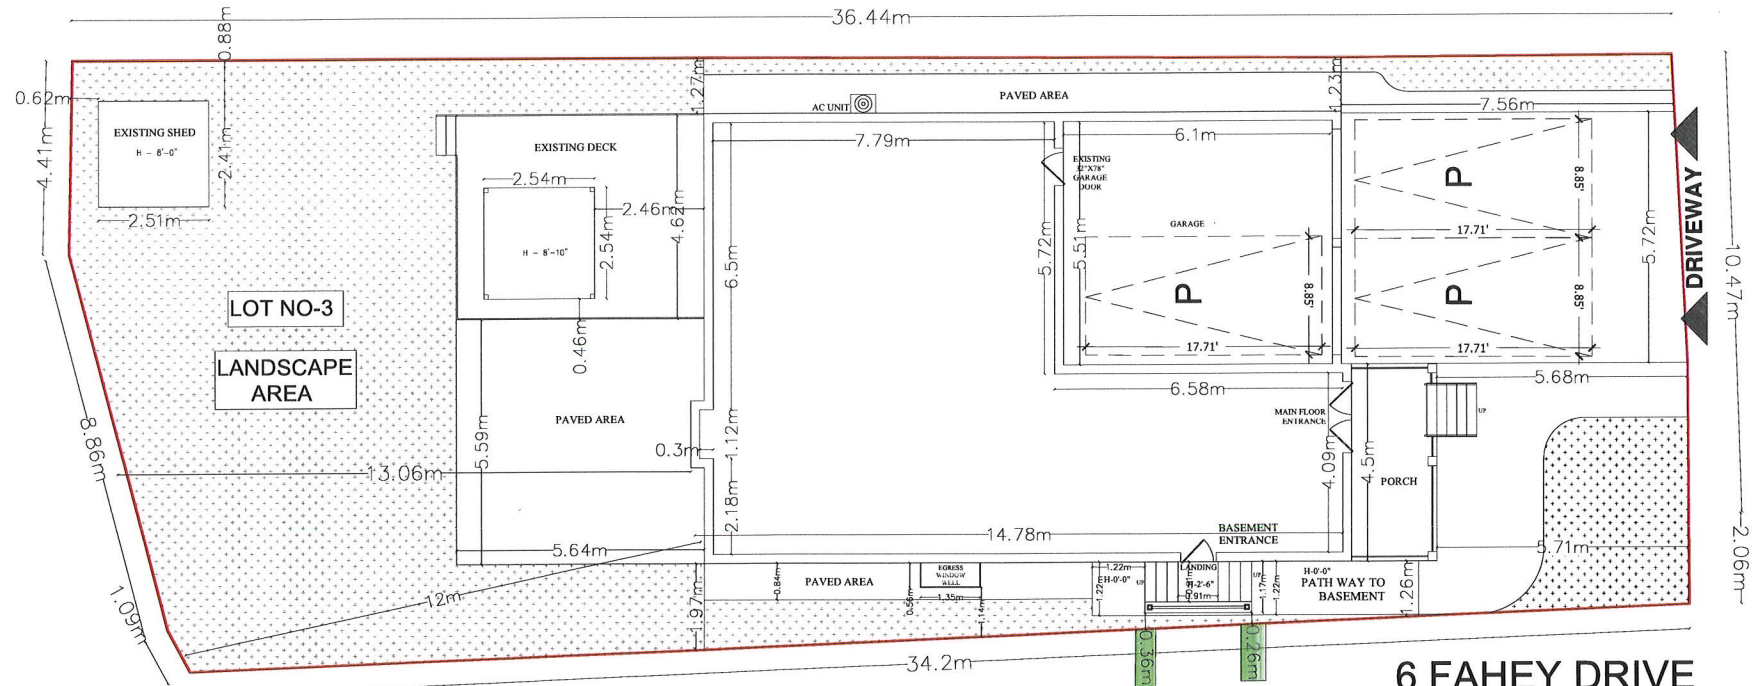

**SITE PLAN**  
 SCALE 3/32"=1'-0"

**6 FAHEY DRIVE**

GROSS FLOOR AREA = 4,307.6 SFT / 400.18 SM  
 GROUND FLOOR AREA = 1,620.60 SFT / 150.55 SM  
 LOT AREA = 5,128.85 SFT / 476.48 SM

**GENERAL NOTES**

DO NOT SCALE DRAWINGS  
 PROPERTY RIGHTS RETAINED BY:  
 BG CONSTRUCTION DESIGN  
 ANY REPRODUCTION IN WHOLE OR IN PART  
 UNDER THE RULES AND BY-LAWS OF THE  
 CORPORATION IS STRICTLY FORBIDDEN.  
 ANY REPRODUCTIONS MUST BE  
 AUTHORIZED BY  
 ALL DRAWINGS ARE IN METRIC SCALE

**SCOPE OF WORK**

**PROPOSAL TO CONSTRUCT  
 SECONDARY UNIT**

THE UNDERSIGNED HAS REVIEWED AND  
 TAKES RESPONSIBILITY FOR THIS DESIGN,  
 AND HAS THE QUALIFICATIONS AND  
 MEETS THE REQUIREMENTS SET OUT  
 IN THE ONTARIO BUILDING CODE  
 TO BE A DESIGNER.

**QUALIFICATION INFORMATION**  
 REQUIRED UNLESS DESIGN IS EXEMPT  
 UNDER DIV. C.32.5.1 OF THE BUILDING CODE

SHIVANG TARIKA 106440  
 NAME SIGNATURE BCIN

*SHIVANG TARIKA*

**Received / Revised**

**SEP 26 2024**

**Committee of Adjustment**

NO	REVISION / ISSUE	DATE

SITE PLAN

CITY : BRAMPTON

6 FAHEY DRIVE

EXISTING DWELLING

PROJECT	SHEET
JULY 2024	<b>A1</b>
SCALE 3/32"=1'-0"	