



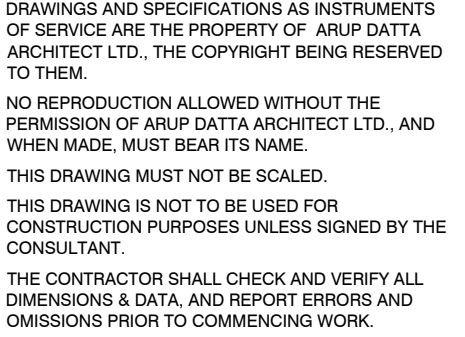

SCALE 1 : 200 M

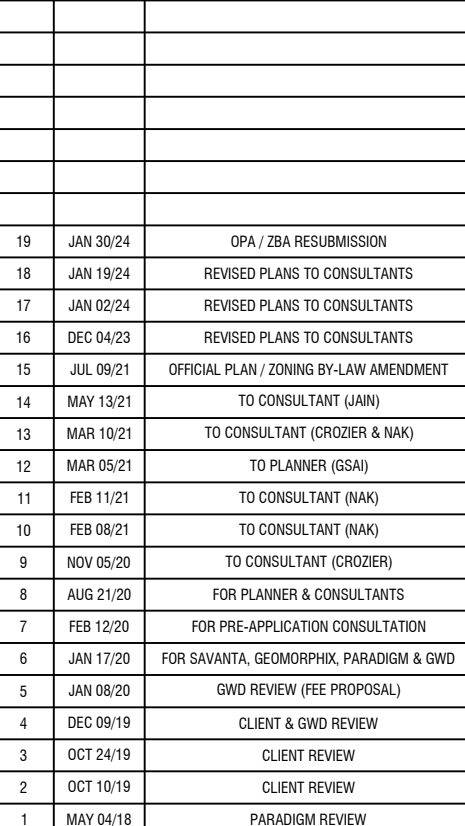

SCALE 1 : 200 M

No.	DATE	DESCRIPTION
ISSUED FOR / REVISIONS 		
 ARUP DATTA ARCHITECT LTD. 307 - 170 AVENUE S.W. CALGARY, ALBERTA T2S 0A5 (403) 244-8810 Fax (403) 244-8882		
ARCHITECTURE • INTERIOR DESIGN • PLANNING • URBAN DESIGN		
PROJECT #: 1643		
PROJECT:		
PROPOSED RESIDENTIAL BUILDING		
McLAUGHLIN ROAD, NORTH, BRAMPTON		
DRAWING:		
BUILDING ELEVATIONS		
DRAWING #:		
1643-A-300		
SCALE: 1/200 M		
DESIGN BY:	DRAWN BY:	CHECKED BY:
AD	CS	AD