


Autodesk Docs://S22028-Queen Street West- Brampton/S22028-Queen Street West Brampton\_RVT2023.rvt

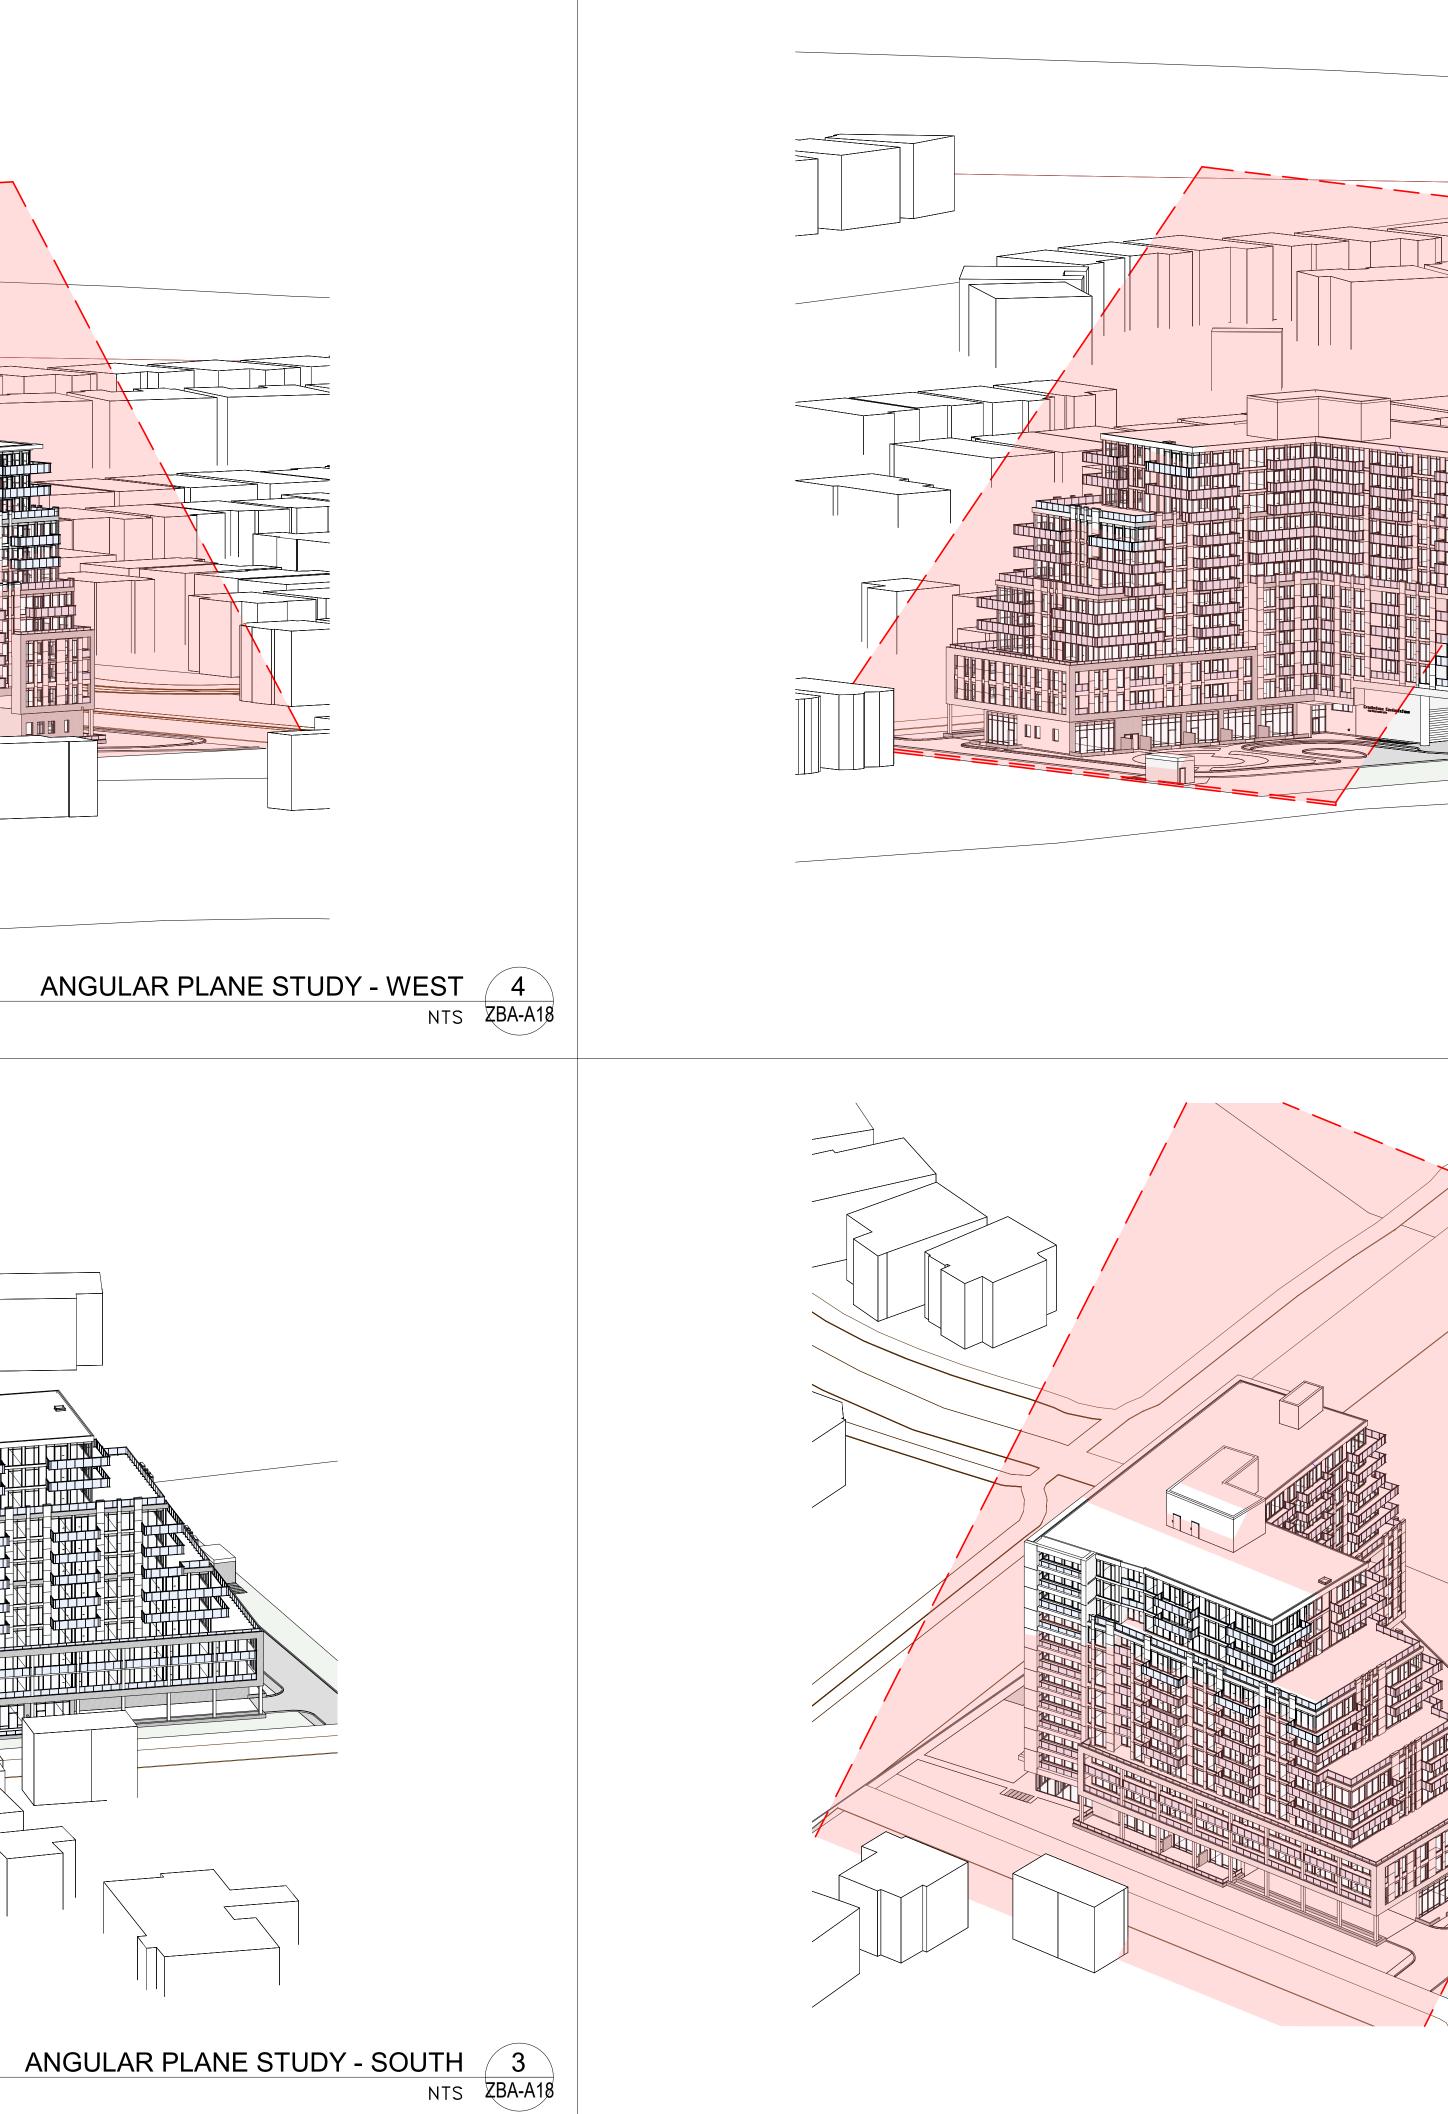

	THESE DRAWINGS ARE NOT TO BE SCALED: ALL DIMENSIONS MUST BE VERIFIED BY CONTRACTOR PRIOR TO COMMENCEMENT OF ANY WORK. ANY DISCREPANCIES MUST BE REPORTED DIRECTLY TO SRN ARCHITECTS INC.
	ADDITIONAL NOTES:
ANGULAR PLANE STUDY - NORTH NTS ZBA-A18	NO: DATE: REVISION COMMENT:   01 APR 20 2023 ISSUED FOR ZBA   02 MAY 03 2024 RE-ISSUED FOR ZBA (REV. 1)
	ARCHITECTS 8395 JANE ST, SUITE 202 VAUGHAN, ONTARIO. L4K 5Y2 PHONE: 905.417.5515 FAX: 905.417.5517 STAMP:
	© SRN ARCHITECTS INC. 2017 CLIENT: 2803832 & 2811135 ONTARIO INC. PROJECT:
ANGULAR PLANE STUDY - EAST 1 NTS ZBA-A18	1286, 1298, 1300, 1306   QUEEN ST. W.   BRAMPTON   DRAWING TITLE:   ANGULAR PLANE STUDIES   DATE: 02/09/23   SCALE:   DRAWN BY: AG   CHECKED BY: BK/GR   PROJECT NUMBER: DRAWING NUMBER:   S22028 ZBA-A18