



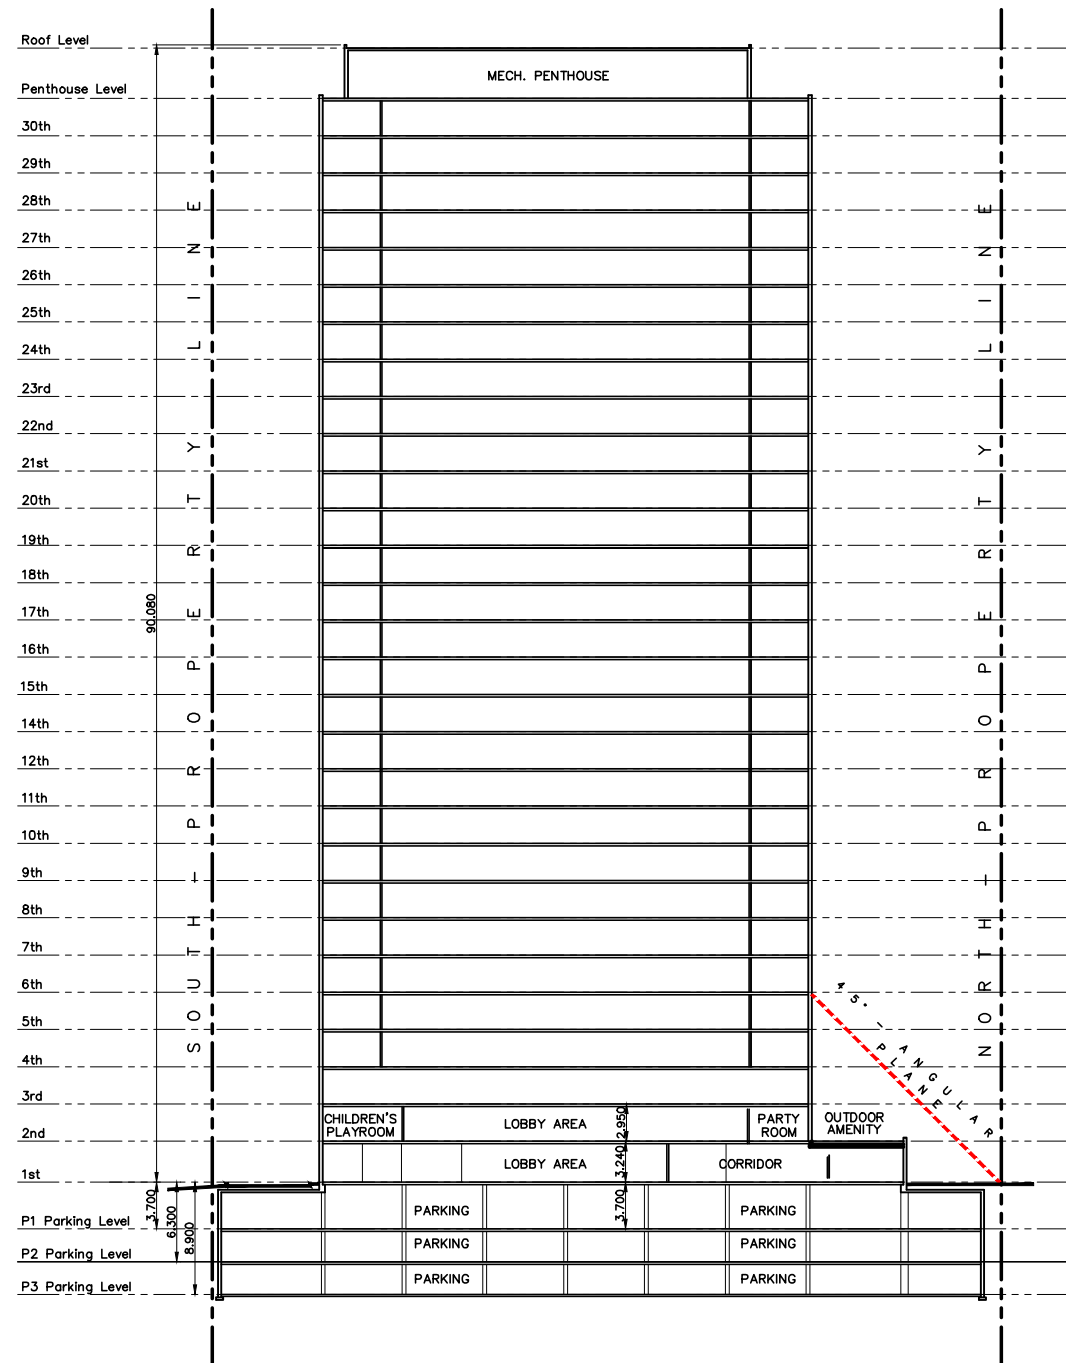

EAST-WEST BUILDING SECTION

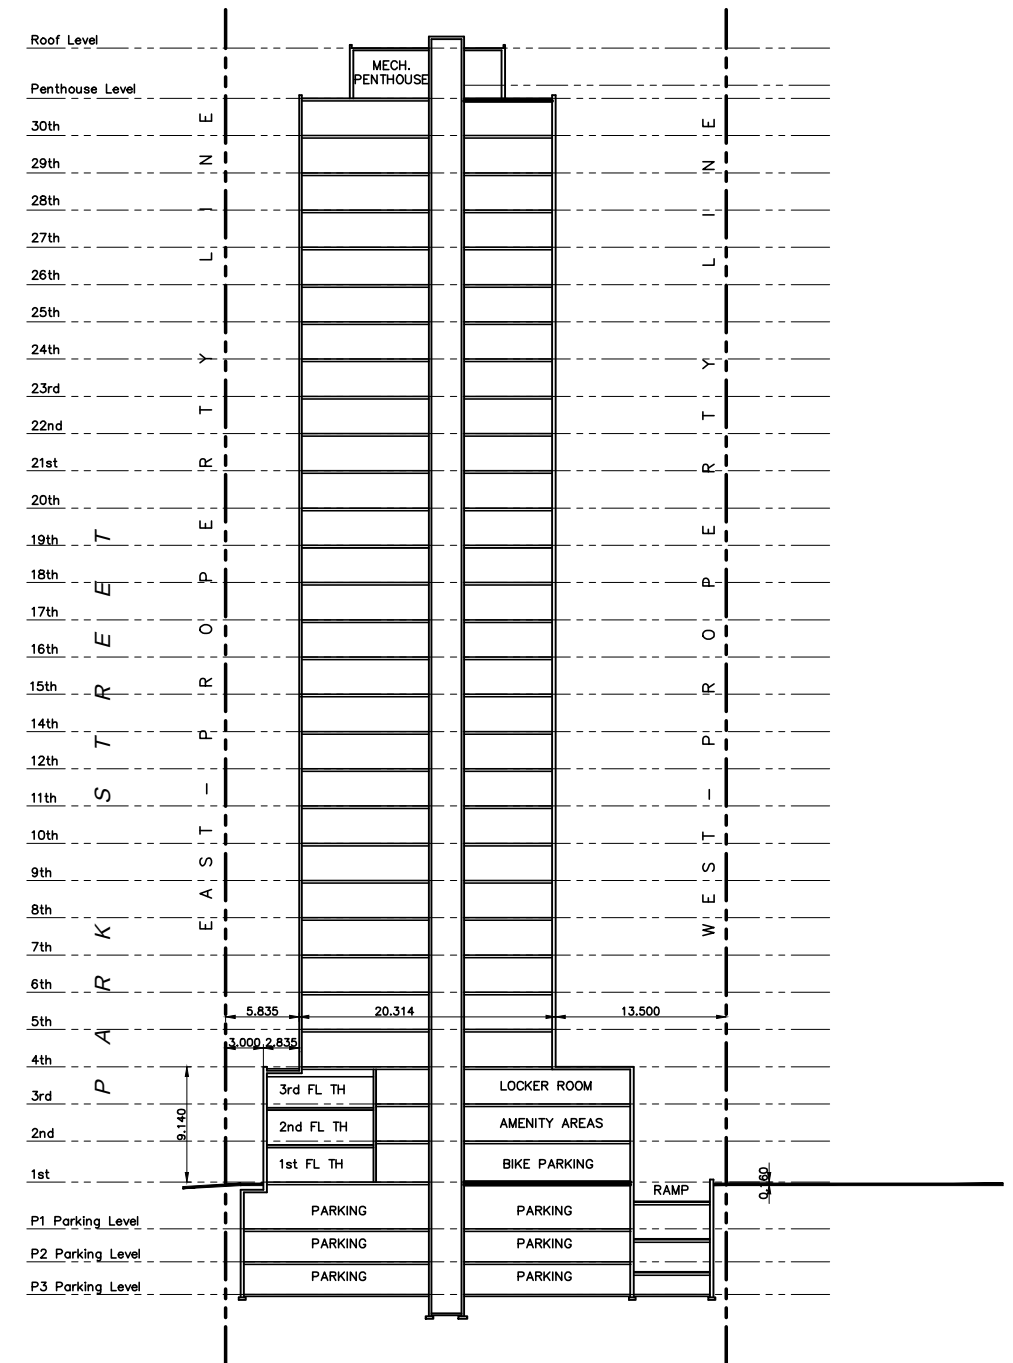

NORTH-SOUTH BUILDING SECTION

Park Street Developments

BRAMPTON, ON


BUILDING CROSS SECTIONS

D.C.35


NOV 25, 2024

SCALE=1:300




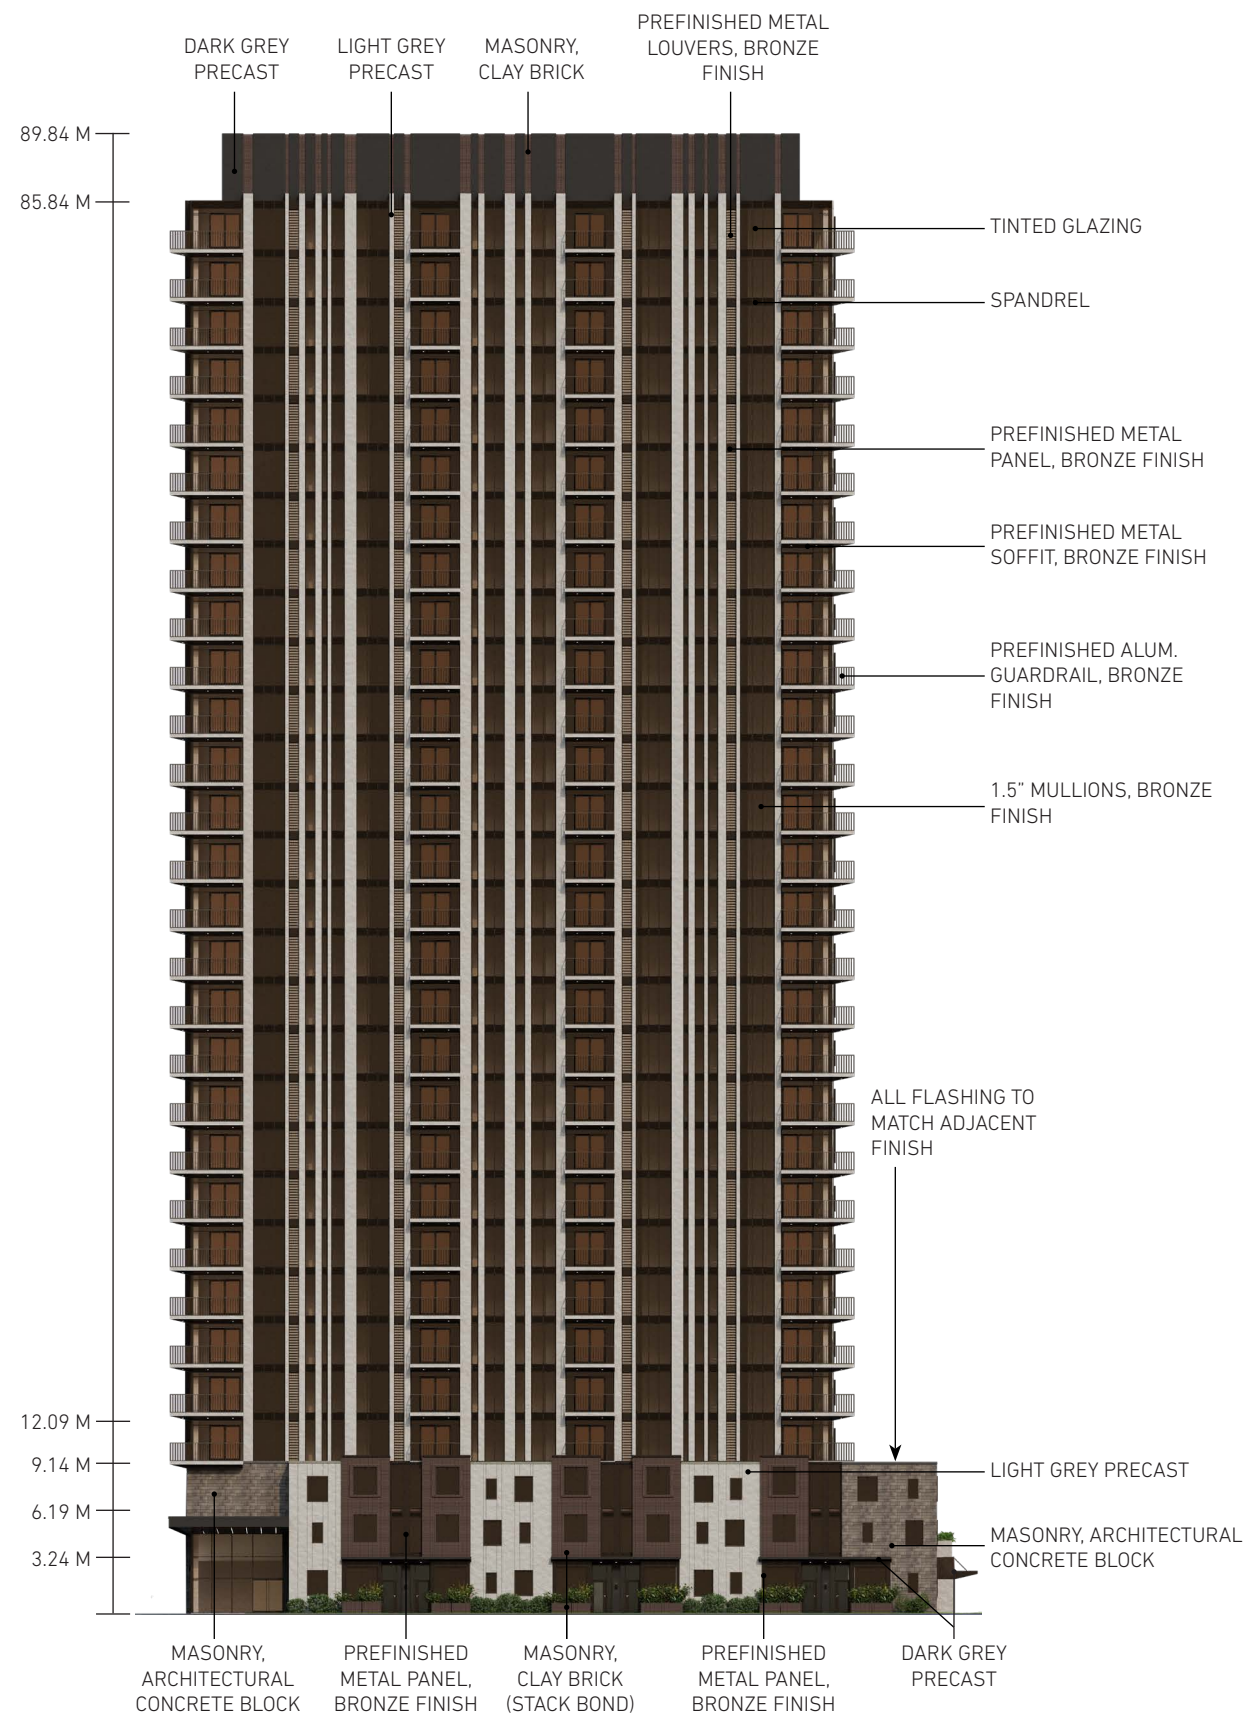


EAST ELEVATION (FRONT)

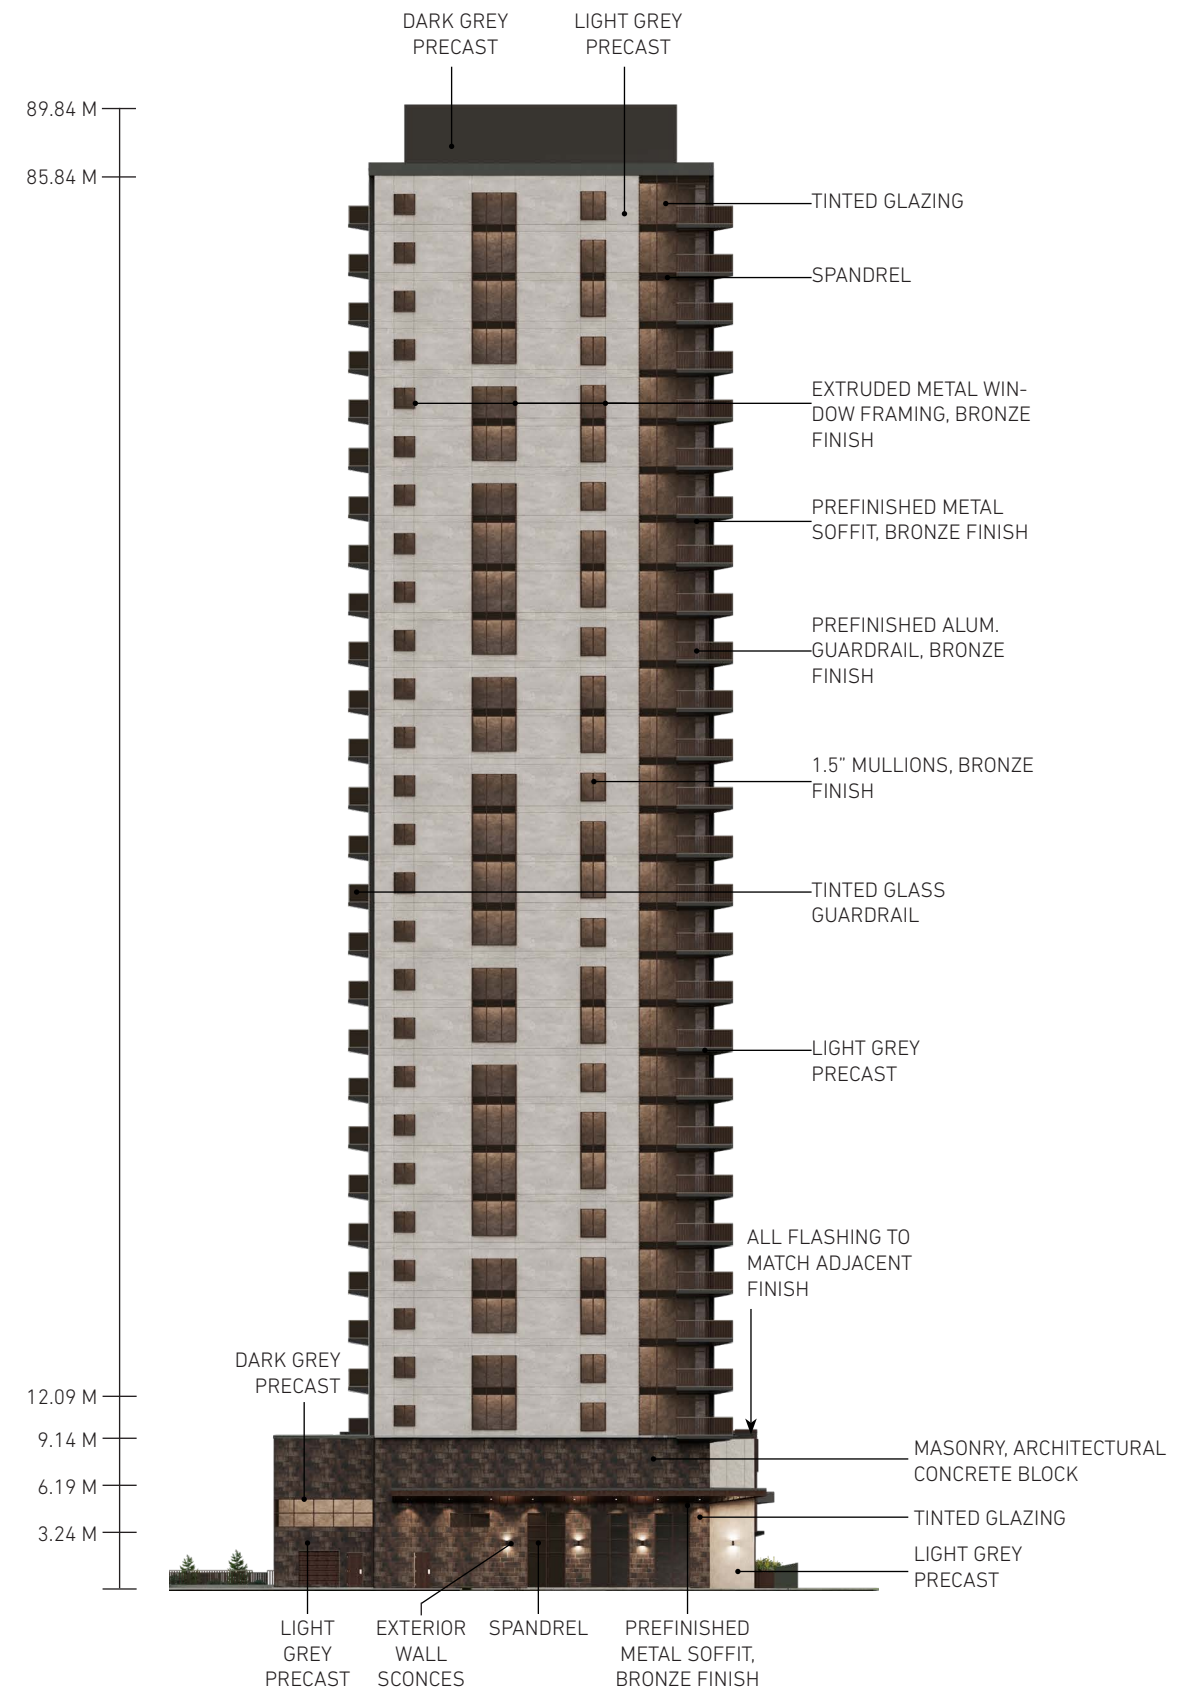

SOUTH ELEVATION (SIDE)

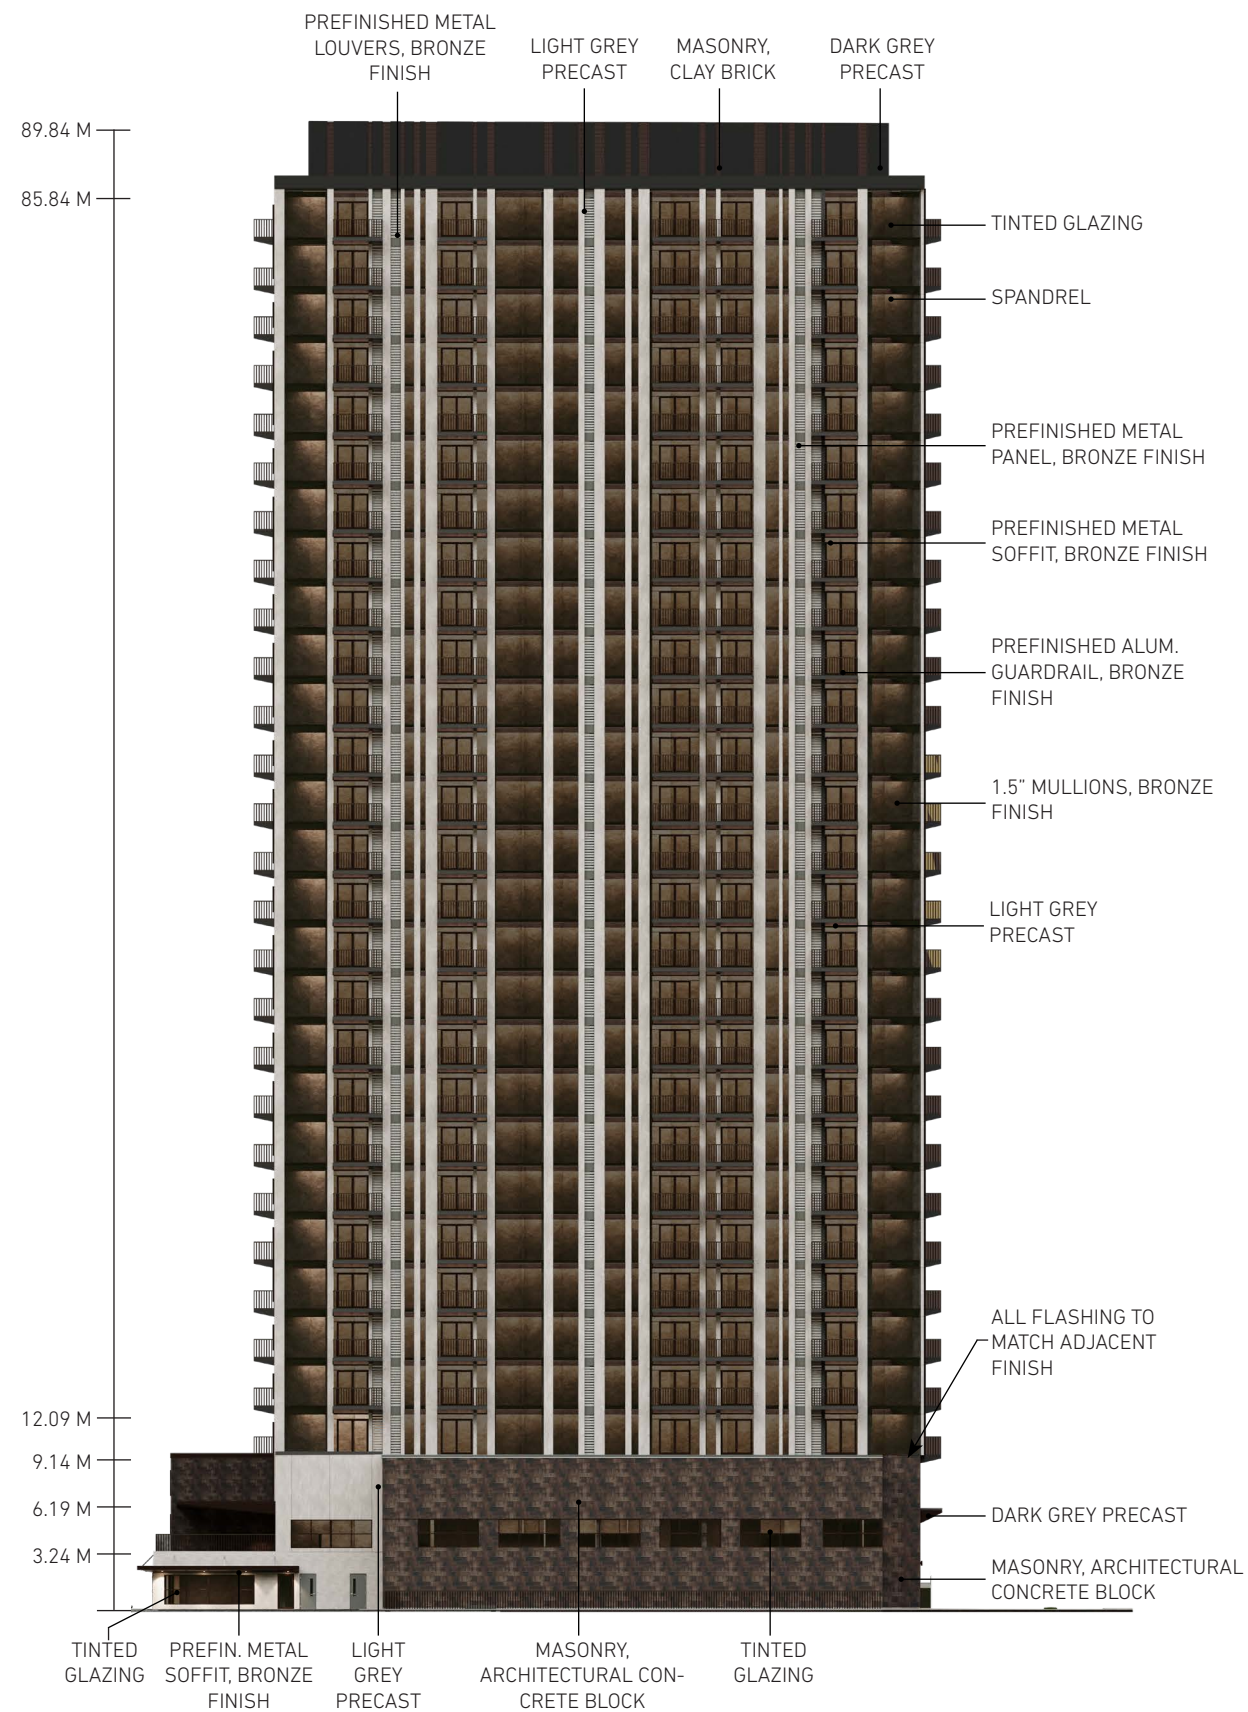

WEST ELEVATION (BACK)

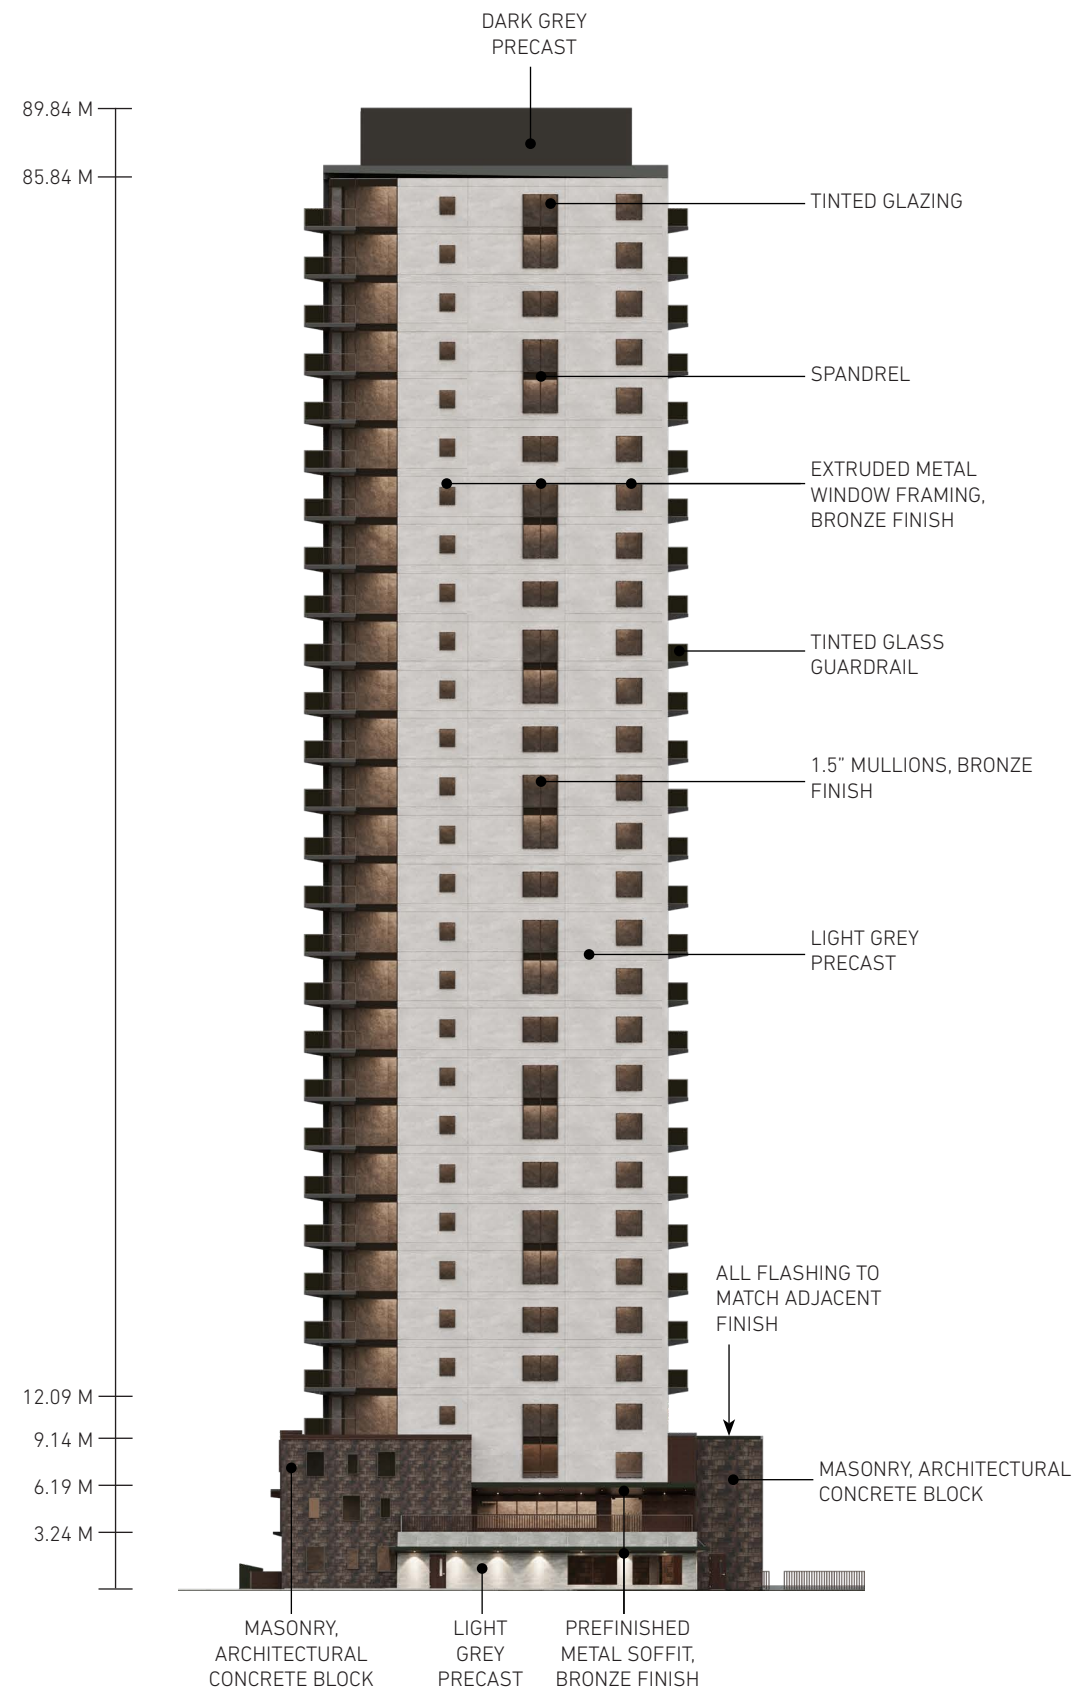

NORTH ELEVATION (SIDE)