


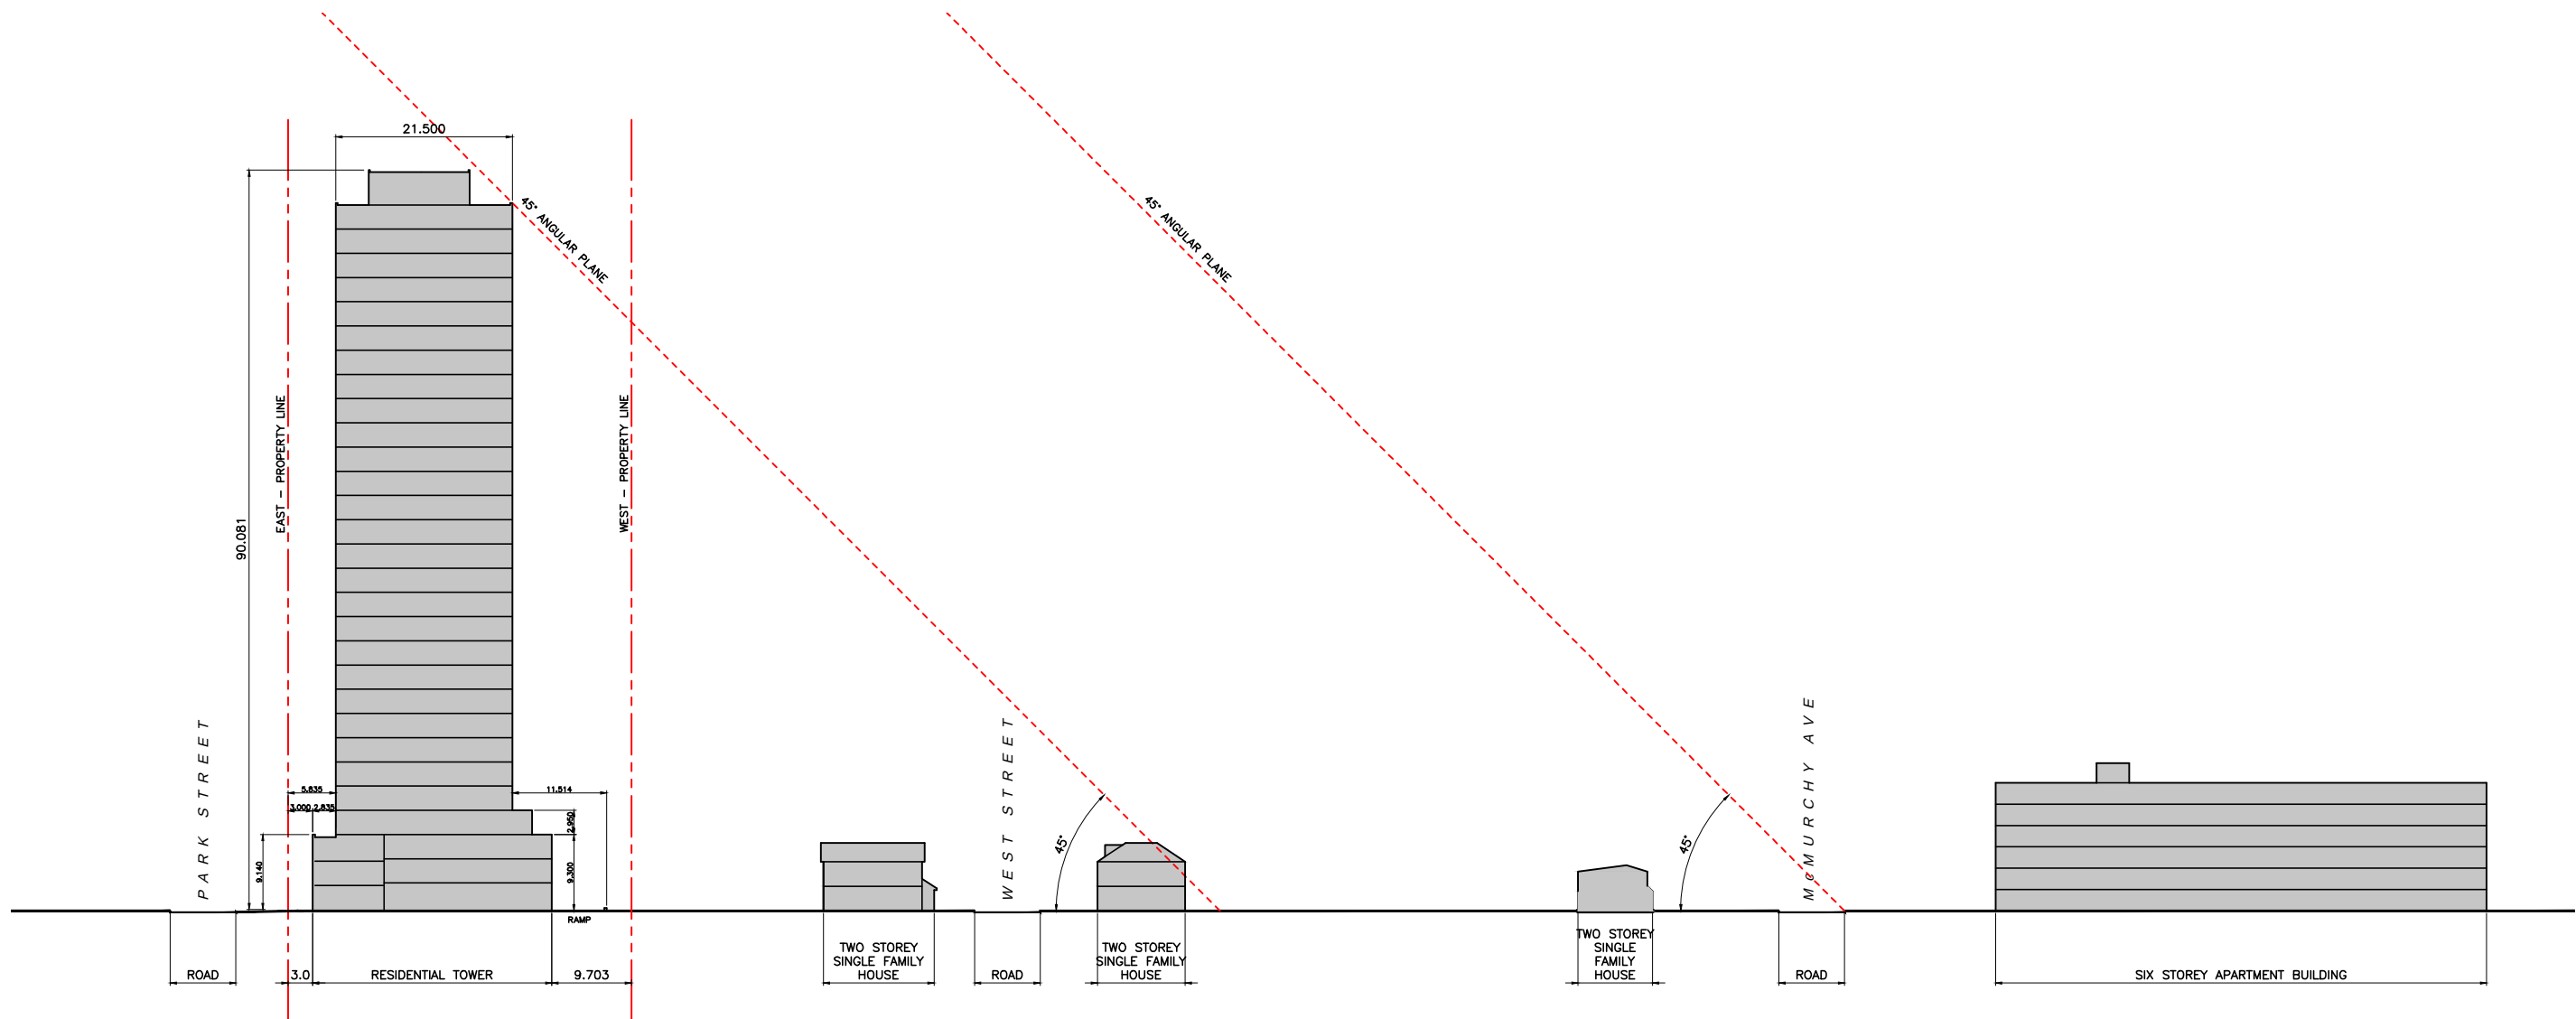

ANGULAR PLANE CROSS-SECTION

FILE NO: CITY OZS-2024-0001

■ **Park Street Developments** BRAMPTON, ON ■ **ANGULAR PLANE SECTION**

D.C.37

MARCH 27, 2025
SCALE = N.T.S

