



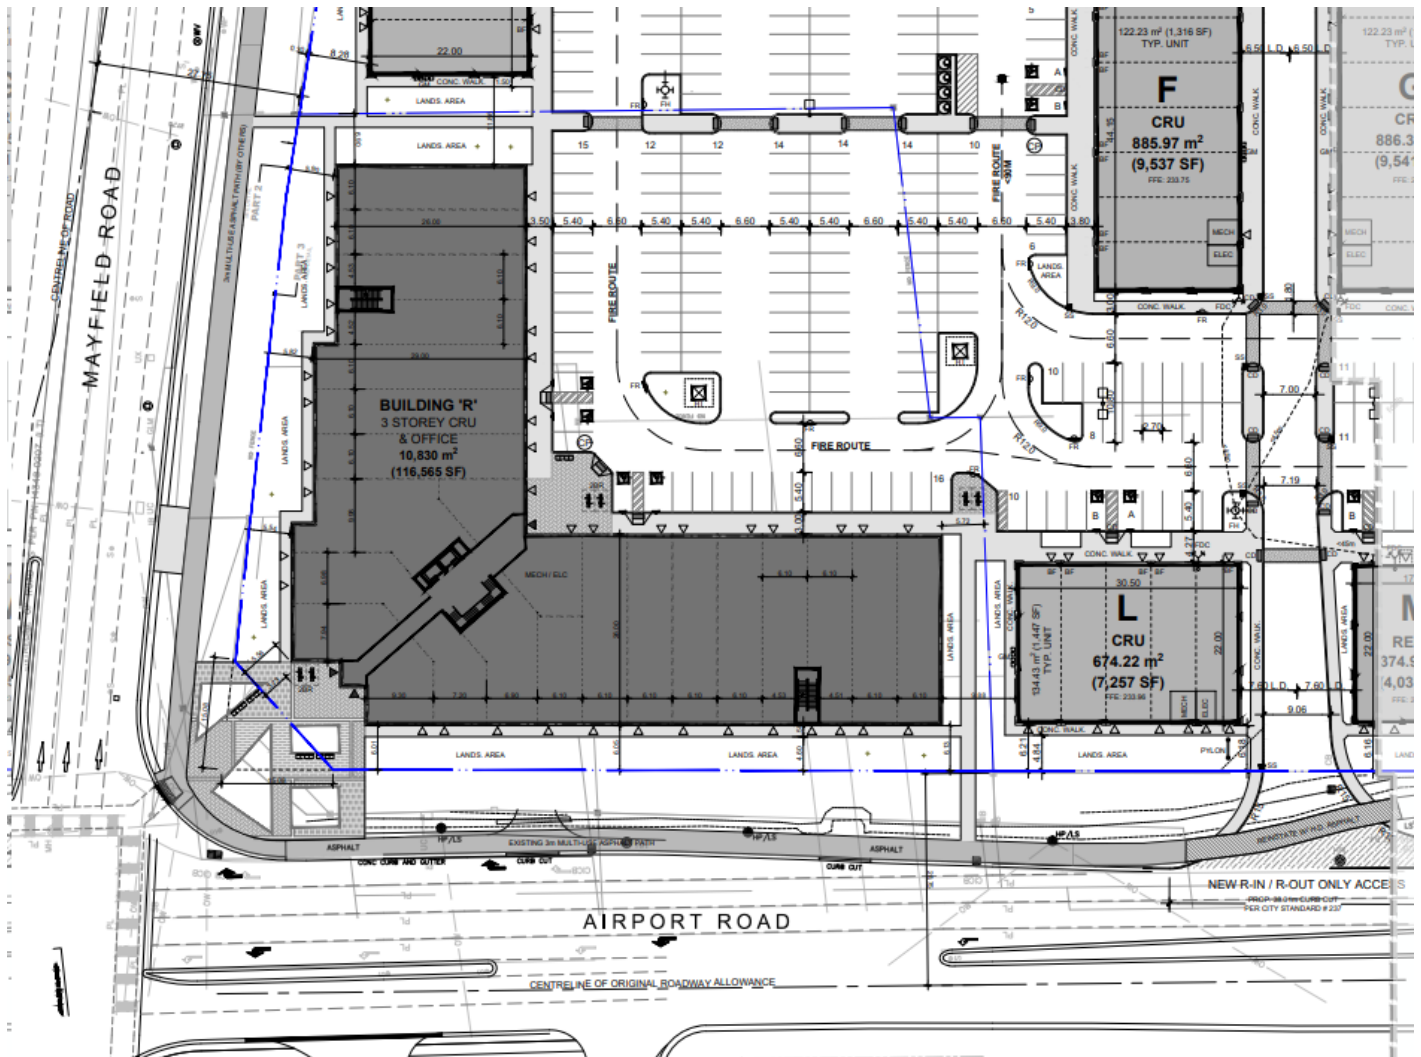

PLANNING, BUILDING AND GROWTH MANAGEMENT

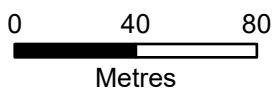

Author: LCarter
Date: 2025/04/08

APPENDIX 2 CONCEPT PLAN

Applicant: Weston Consulting
Owner: Mayfield Commercial Centre Ltd
CITY FILE: OZS-2024-0026