




Proposed Sign Locations

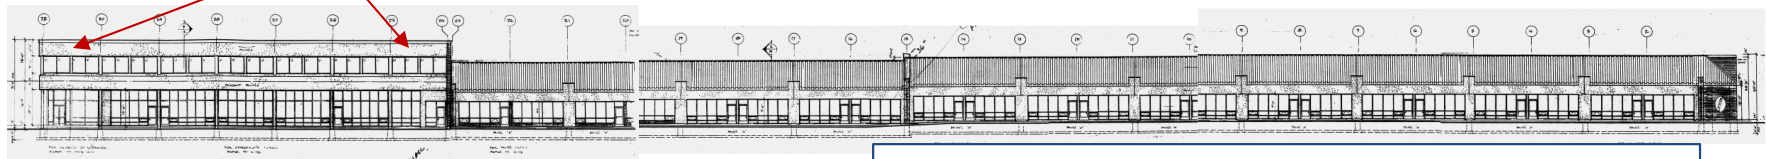

East Elevation – Facing Torbram Rd.

Schedule 4

7956 Torbram Road

Proposed Signage – East Elevation

CITY OF BRAMPTON

Planning & Development Services Department
Building Division