


EXISTING UPPER FLOOR

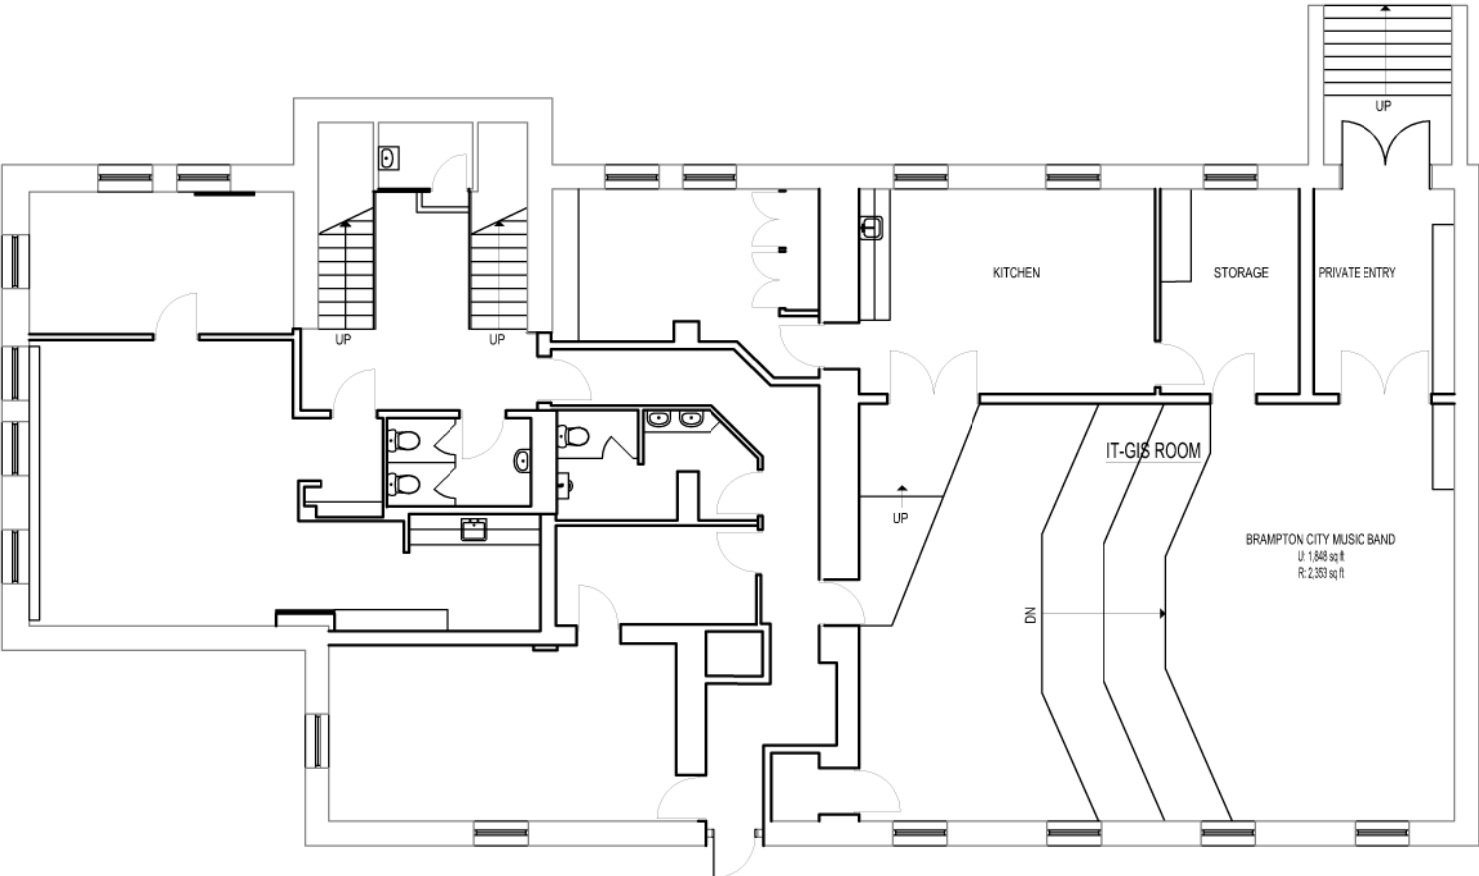

EXISTING LOWER LEVEL BASEMENT

**NOT FOR CONSTRUCTION
ILLUSTRATION IS ARTISTS CONCEPT E.&O.E.**

55 QUEEN STREET EAST
EXISTING FLOOR PLANS

