



APPLICATION FOR MINOR VARIANCE

WHEREAS an application for minor variance has been made by **PRADEEP CHARANTHARA AND SHEEBARNOL CHERIAN** under Section 45 of the Planning Act, (R.S.O. 1990 c.P.13) for relief from **By-law 270-2004**;

AND WHEREAS the property involved in this application is described as Lot 55, Plan M-322 municipally known as **6 GLENBROOK BOULEVARD**, Brampton;

AND WHEREAS the applicants are requesting the following variance(s) associated with the retained parcel under consent application B-2021-0014:

1. To permit a minimum lot area of 0.4651 hectares whereas the by-law requires a minimum lot area of 0.8 hectares.

OTHER PLANNING APPLICATIONS:

The land which is subject of this application is the subject of an application under the Planning Act for:

Plan of Subdivision: NO
Application for Consent: YES

File Number: _____
File Number: B-2021-0014

The Committee of Adjustment has appointed **TUESDAY, October 26, 2021 at 9:00 A.M. by electronic meeting broadcast from the Council Chambers, 4th Floor, City Hall, 2 Wellington Street West, Brampton**, for the purpose of hearing all parties interested in supporting or opposing these applications.

This notice is sent to you because you are either the applicant, a representative/agent of the applicant, a person having an interest in the property or an owner of a neighbouring property. **OWNERS ARE REQUESTED TO ENSURE THAT THEIR TENANTS ARE NOTIFIED OF THIS APPLICATION. THIS NOTICE IS TO BE POSTED BY THE OWNER OF ANY LAND THAT CONTAINS SEVEN OR MORE RESIDENTIAL UNITS IN A LOCATION THAT IS VISIBLE TO ALL OF THE RESIDENTS.** If you are not the applicant and you do not participate in the hearing, the Committee may proceed in your absence, and you will not be entitled to any further notice in the proceedings. **WRITTEN SUBMISSIONS MAY BE SENT TO THE SECRETARY-TREASURER AT THE ADDRESS OR FAX NUMBER LISTED BELOW.**

IF YOU WISH TO BE NOTIFIED OF THE DECISION OF THE COMMITTEE OF ADJUSTMENT IN RESPECT OF THIS APPLICATION, YOU MUST SUBMIT A WRITTEN REQUEST TO THE COMMITTEE OF ADJUSTMENT. This will also entitle you to be advised of a Local Planning Appeal Tribunal hearing. Even if you are the successful party, you should request a copy of the decision since the Committee of Adjustment decision may be appealed to the Local Planning Appeal Tribunal by the applicant or another member of the public.


RULES OF PROCEDURE OF THIS COMMITTEE REQUIRE REPRESENTATION OF THE APPLICATION AT THE HEARING, OTHERWISE THE APPLICATION SHALL BE DEFERRED.

PLEASE SEE ATTACHED PARTICIPATION PROCEDURES REQUIRED DURING THE COVID-19 PANDEMIC


DATED at Brampton Ontario, this 7th Day of October, 2021.

Comments may be sent to and more information about this matter may be obtained between 8:30 a.m. to 4:30 p.m. Monday - Friday from:

Jeanie Myers, Secretary-Treasurer
Committee of Adjustment, City Clerk's Office,
Brampton City Hall, 2 Wellington Street West,
Brampton, Ontario L6Y 4R2
Phone: (905)874-2117
Fax: (905)874-2119
jeanie.myers@brampton.ca

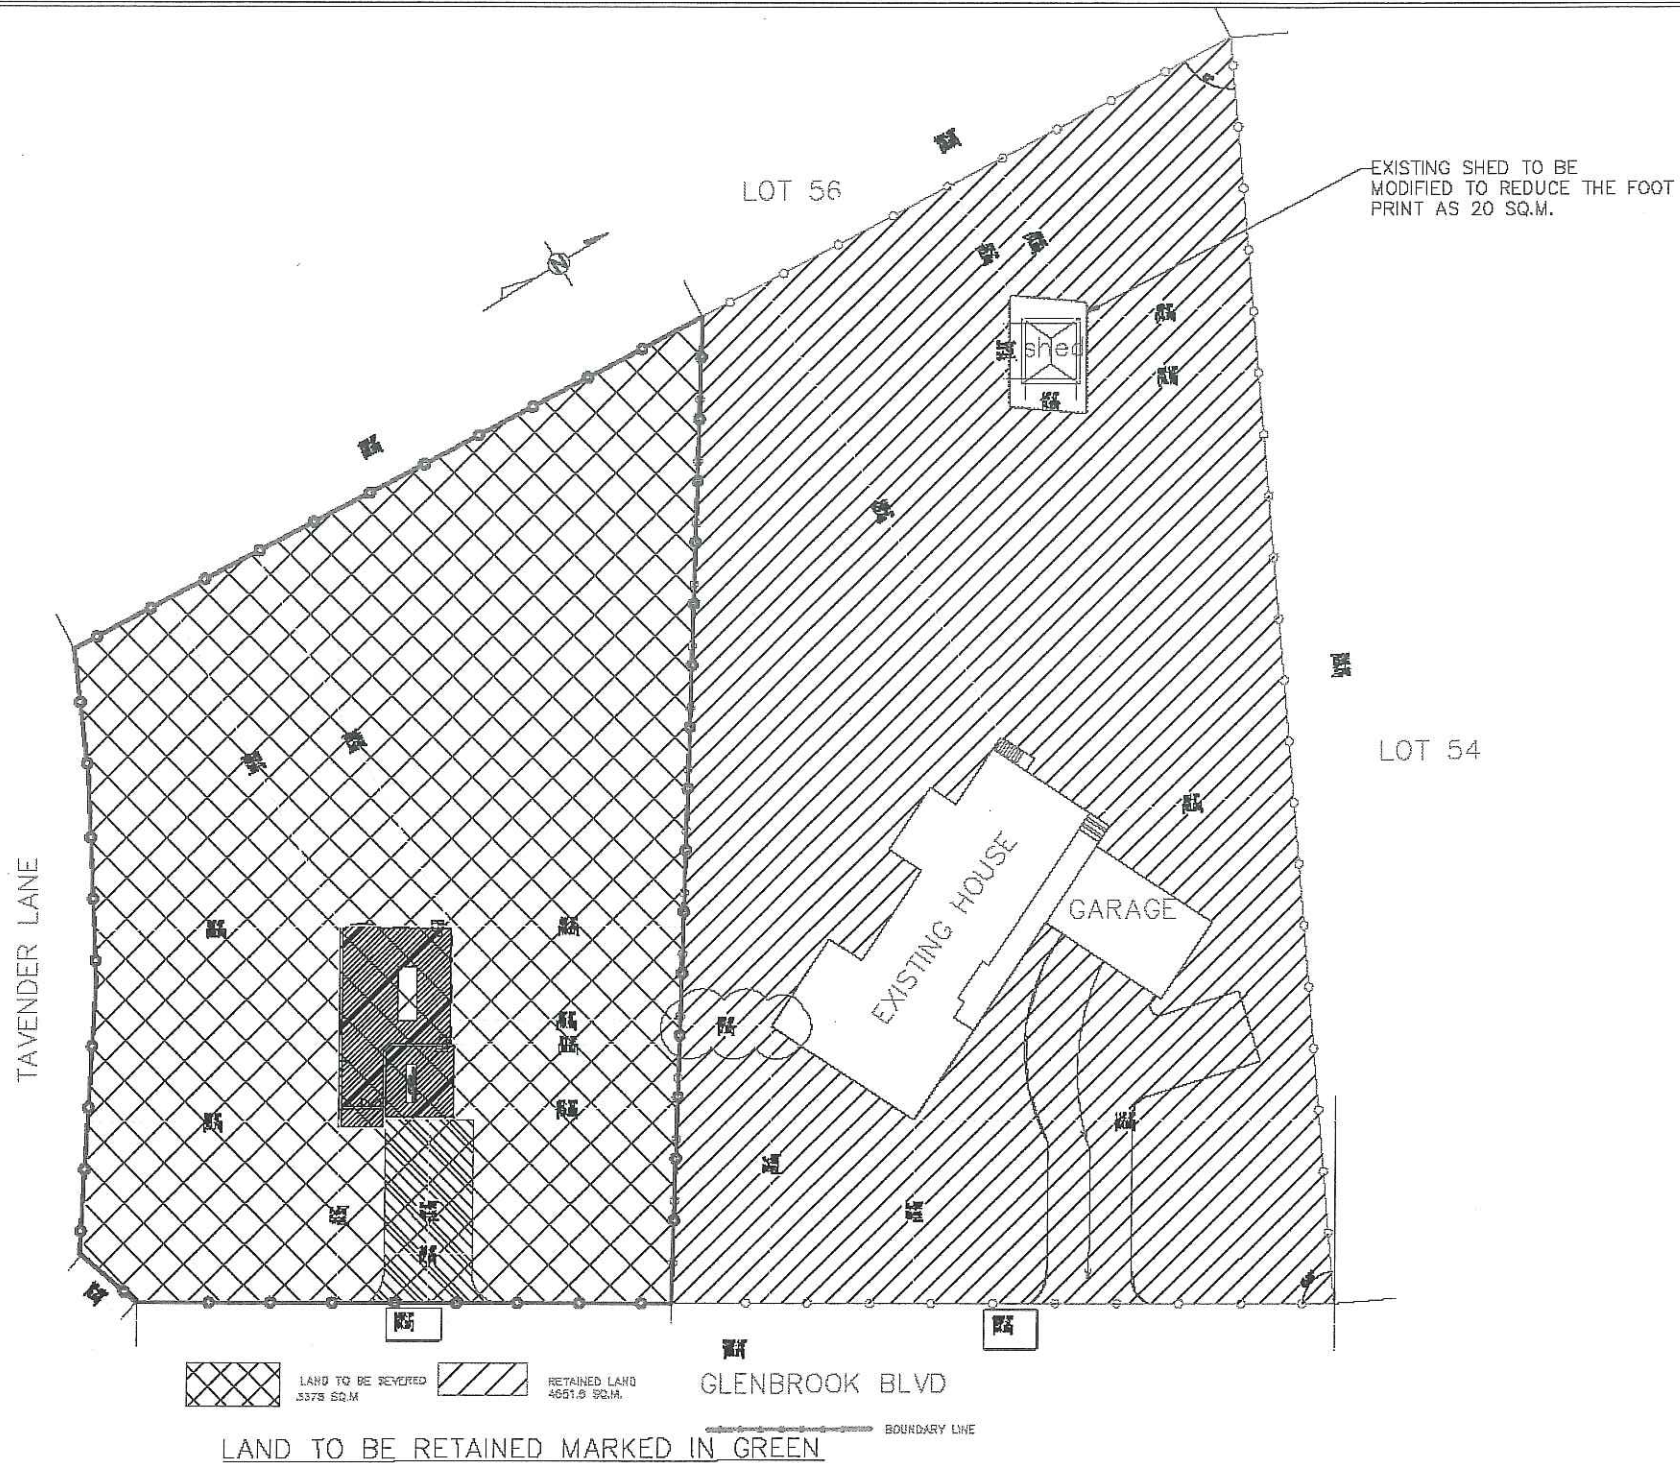

NOTES

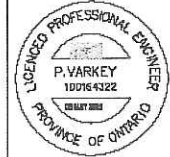

No.	Description	Date
1	DESIGNED TO REDUCE THE FOOT PRINT OF THE SHED	20/07/2011
2	REVISIONS / REVISED	

CLIENT

PROFESSIONAL, PLUMBING AND MECHANICAL DESIGNER
DESIGN PERMIT GROUP INC.
410 VAN KIRK DRIVE,
BRAMPTON, ONT.
TEL: (905) 872-3152
imgdesign1988@gmail.com

PROJECT TITLE
6 GLENBROOK BLVD

DRAWING TITLE
SITE PLAN
RETAINED PARCEL
OUTLINED IN
GREEN

CHECK SCALE - MAY BE PHOTO REDUCED / ENLARGED
0 1 M 10 M

Printed	Scale	Sheet
Date	Job No.	no.
DESIGNED	CHECKED	A01

Under the authority of the *Emergency Management and Civil Protection Act* and the *Municipal Act, 2001*, City Council approved Committee Meetings to be held electronically during the COVID-19 Emergency

**Electronic Hearing Procedures
How to get involved in the Virtual Hearing**

Brampton City Hall is temporarily closed to help stop the spread of COVID-19. In-person Committee of Adjustment Hearings have been cancelled since mid-March 2020. Brampton City Council and some of its Committees are now meeting electronically during the Emergency. The Committee of Adjustment will conduct its meeting electronically until further notice.

How to Participate in the Hearing:

- All written comments (by mail or email) must be received by the Secretary-Treasurer no later than **4:30 pm, Thursday, October 21, 2021**.
- Advance registration for applicants, agents and other interested persons is required to participate in the electronic hearing using a computer, smartphone or tablet by emailing the Secretary-Treasurer at cityclerksoffice@brampton.ca or jeanie.myers@brampton.ca by **4:30 pm Friday, October 22, 2021**.
 - Persons without access to a computer, smartphone or tablet can participate in a meeting via telephone. You can register by calling 905-874-2117 and leave a message with your name, phone number and the application you wish to speak to by **Friday, October 22, 2021**. City staff will contact you and provide you with further details.
- All Hearings will be livestreamed on the City of Brampton YouTube account at:
<https://www.brampton.ca/EN/City-Hall/meetings-agendas/Pages/Welcome.aspx> or
<http://video.isilive.ca/brampton/live.html>.

If holding an electronic rather than an oral hearing is likely to cause a party significant prejudice a written request may be made to have the Committee consider holding an oral hearing on an application at some future date. The request must include your name, address, contact information, and the reasons for prejudice and must be received no later than 4:30 pm the Friday prior to the hearing to cityclerksoffice@brampton.ca or jeanie.myers@brampton.ca. If a party does not submit a request and does not participate in the hearing, the Committee may proceed without a party's participation and the party will not be entitled to any further notice regarding the proceeding.

NOTE Personal information as defined in the *Municipal Freedom of Information and Protection of Privacy Act (MFIPPA)*, collected and recorded or submitted in writing or electronically as related to this planning application is collected under the authority of the *Planning Act*, and will be used by members of the Committee and City of Brampton staff in their review of this matter. Please be advised that your submissions will be part of the public record and will be made available to the public, including posting on the City's website, www.brampton.ca. By providing your information, you acknowledge that all personal information such as the telephone numbers, email addresses and signatures of individuals will be redacted by the Secretary-Treasurer on the on-line posting only. Questions regarding the collection, use and disclosure of personal information may be directed to the Secretary-Treasurer at 905-874-2117.

Flower City



brampton.ca

For Office Use Only
(to be inserted by the Secretary-Treasurer
after application is deemed complete)

FILE NUMBER: A-2621-0220

(RETAINED)

The Personal Information collected on this form is collected pursuant to section 45 of the Planning Act and will be used in the processing of this application. Applicants are advised that the Committee of Adjustment is a public process and the information contained in the Committee of Adjustment files is considered public information and is available to anyone upon request and will be published on the City's website. Questions about the collection of personal information should be directed to the Secretary-Treasurer, Committee of Adjustment, City of Brampton.

APPLICATION

Minor Variance or Special Permission

(Please read Instructions)

NOTE: It is required that this application be filed with the Secretary-Treasurer of the Committee of Adjustment and be accompanied by the applicable fee.

The undersigned hereby applies to the Committee of Adjustment for the City of Brampton under section 45 of the Planning Act, 1990, for relief as described in this application from By-Law 270-2004.

1. **Name of Owner(s)** PRADEEP CHARANTHARA AND SHEEBAMOL CHERIAN
Address 6 GLENBROOK BLVD, BRAMPTON, ON, L6P 0N8

Phone # (647)819-3155 **Fax #** _____
Email sharp_ca@hotmail.com

2. **Name of Agent** PHILIPOSE VARKEY P.Eng.
Address 419 VAN KIRK DRIVE, BRAMPTON, ON, L7A 3V8

Phone # (647)522-3152 **Fax #** _____
Email _____

3. **Nature and extent of relief applied for (variances requested):**

1. TO PERMIT A MINIMUM LOT AREA OF 4651.6 SQUARE METER (0.465 HE)

4. **Why is it not possible to comply with the provisions of the by-law?**

1. The by-law requires a minimum lot area of 0.8 hectares (8000 square meters);

5. **Legal Description of the subject land:**

Lot Number 55
Plan Number/Concession Number 43M-322
Municipal Address 6 GLENBROOK BLVD.

6. **Dimension of subject land (in metric units)**

Frontage 54.95 METER
Depth 93.47 METER
Area 4651.6 SQ.M.

7. **Access to the subject land is by:**

Provincial Highway	<input type="checkbox"/>	Seasonal Road	<input type="checkbox"/>
Municipal Road Maintained All Year	<input type="checkbox"/>	Other Public Road	<input checked="" type="checkbox"/>
Private Right-of-Way	<input type="checkbox"/>	Water	<input type="checkbox"/>

8. Particulars of all buildings and structures on or proposed for the subject land: (specify in metric units ground floor area, gross floor area, number of storeys, width, length, height, etc., where possible)

EXISTING BUILDINGS/STRUCTURES on the subject land: List all structures (dwelling, shed, gazebo, etc.)

1.) 324.84 SQ. METER EXISTING SINGLE STOREY BUILDING
2.) A SHED AT THE BACK OF EXISTING HOUSE 19.4 SQ.METER.

PROPOSED BUILDINGS/STRUCTURES on the subject land:

NO PROPOSAL FOR NEW BUILDING IN THE RETAINED LAND

9. Location of all buildings and structures on or proposed for the subject lands: (specify distance from side, rear and front lot lines in metric units)

EXISTING

Front yard setback 15.18 METER

Rear yard setback 42.44 METER

Side yard setback 7.62 METER

Side yard setback 16.94

PROPOSED

Front yard setback N/A

Rear yard setback N/A

Side yard setback N/A

Side yard setback N/A

10. Date of Acquisition of subject land: Nov. 2018
11. Existing uses of subject property: RESIDENTIAL
12. Proposed uses of subject property: RESIDENTIAL
13. Existing uses of abutting properties: RESIDENTIAL
14. Date of construction of all buildings & structures on subject land: MORE THAN 25 YEARS
15. Length of time the existing uses of the subject property have been continued: MORE THAN 25 YEARS
16. (a) What water supply is existing/proposed?
Municipal ☒ Other (specify) _____
Well ☐
- (b) What sewage disposal is/will be provided?
Municipal ☒ Other (specify) _____
Septic ☐
- (c) What storm drainage system is existing/proposed?
Sewers ☒ Other (specify) _____
Ditches ☐
Swales ☐

17. Is the subject property the subject of an application under the Planning Act, for approval of a plan of subdivision or consent?

Yes ☒ No ☒

If answer is yes, provide details:

File # B-2021-014

Status Concurrent

18. Has a pre-consultation application been filed?

Yes ☐ No ☒

19. Has the subject property ever been the subject of an application for minor variance?

Yes ☐ No ☒ Unknown ☐

If answer is yes, provide details:

File # _____	Decision _____	Relief _____
File # _____	Decision _____	Relief _____
File # _____	Decision _____	Relief _____

Signature of Applicant(s) or Authorized Agent

DATED AT THE CITY OF BRAMPTON
THIS 17 DAY OF SEPT, 2021.

IF THIS APPLICATION IS SIGNED BY AN AGENT, SOLICITOR OR ANY PERSON OTHER THAN THE OWNER OF THE SUBJECT LANDS, WRITTEN AUTHORIZATION OF THE OWNER MUST ACCOMPANY THE APPLICATION. IF THE APPLICANT IS A CORPORATION, THE APPLICATION SHALL BE SIGNED BY AN OFFICER OF THE CORPORATION AND THE CORPORATION'S SEAL SHALL BE AFFIXED.

I, PHILIPPO VARKEY, OF THE CITY OF BRAMPTON
IN THE REGION OF PEEL SOLEMNLY DECLARE THAT:

ALL OF THE ABOVE STATEMENTS ARE TRUE AND I MAKE THIS SOLEMN DECLARATION CONSCIENTIOUSLY BELIEVING IT TO BE TRUE AND KNOWING THAT IT IS OF THE SAME FORCE AND EFFECT AS IF MADE UNDER OATH.

DECLARED BEFORE ME AT THE

City OF Brampton
IN THE Region OF
Peel THIS 17th DAY OF
Sept., 2021

Jeanie Cecilia Myers
a Commissioner, etc.,
Province of Ontario
for the Corporation of the
City of Brampton
Expires April 8, 2024.

Signature of Applicant or Authorized Agent

Submit by Email

A Commissioner etc.

FOR OFFICE USE ONLY

Present Official Plan Designation:

Present Zoning By-law Classification:

RE2

This application has been reviewed with respect to the variances required and the results of the said review are outlined on the attached checklist.

Zoning Officer

Sept 24, 2021


Date

DATE RECEIVED

September 17, 2021

Date Application Deemed
Complete by the Municipality

September 24, 2021

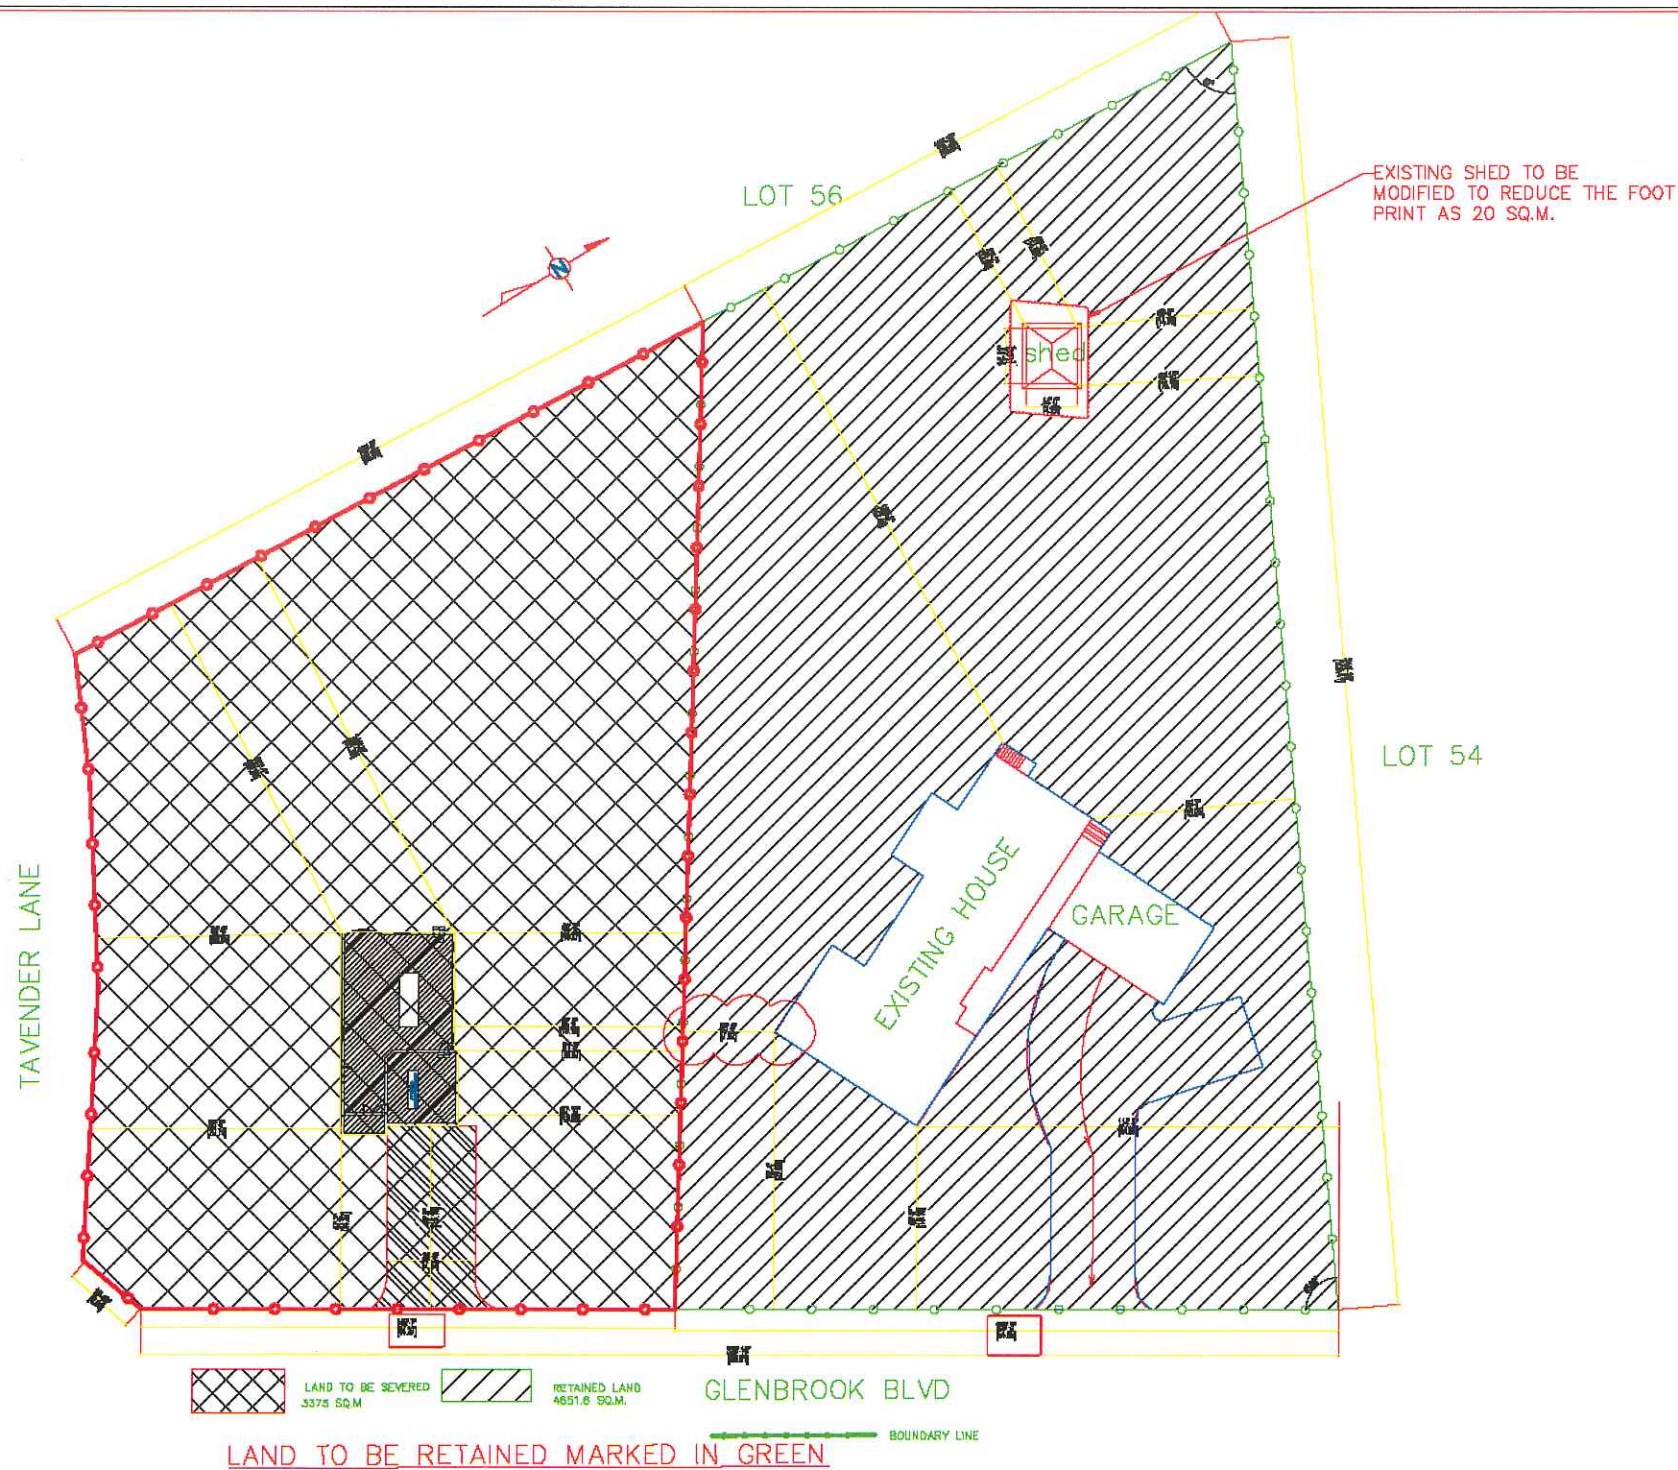

NOTES



No.	Description	Date
1	DESIGNED FOR SUBMITTAL TO THE CITY OF BRAMPTON	20 MAY 2021
2	REVISED FOR SUBMITTAL TO THE CITY OF BRAMPTON	20 MAY 2021

CLIENT

ARCHITECTURAL, PERMIT AND MECHANICAL DESIGN GROUP
DESIGN PERMIT GROUP INC.
418 VAN KIRK DRIVE,
BRAMPTON, ON.
TEL: (905) 622-3152
info@design1988@gmail.com

PROJECT TITLE
6 GLENBROOK BLVD

DRAWING TITLE
**SITE PLAN
RETAINED PARCEL
OUTLINED IN
GREEN**

CHECK SCALE - MAY BE PHOTO REDUCED / ENLARGED
1 INCH = 10 METERS

Printed	Scale	Sheet no.
Date	Job No.	A01
DESIGNED	CHECKED	

