


NOTE: GAS PIPES SERVICING ROOF TOP MECHANICAL EQUIPMENT SHALL NOT BE VISIBLE TO ANY PUBLIC VIEW AND SHALL BE INSTALLED WITHIN THE WALL CONSTRUCTION

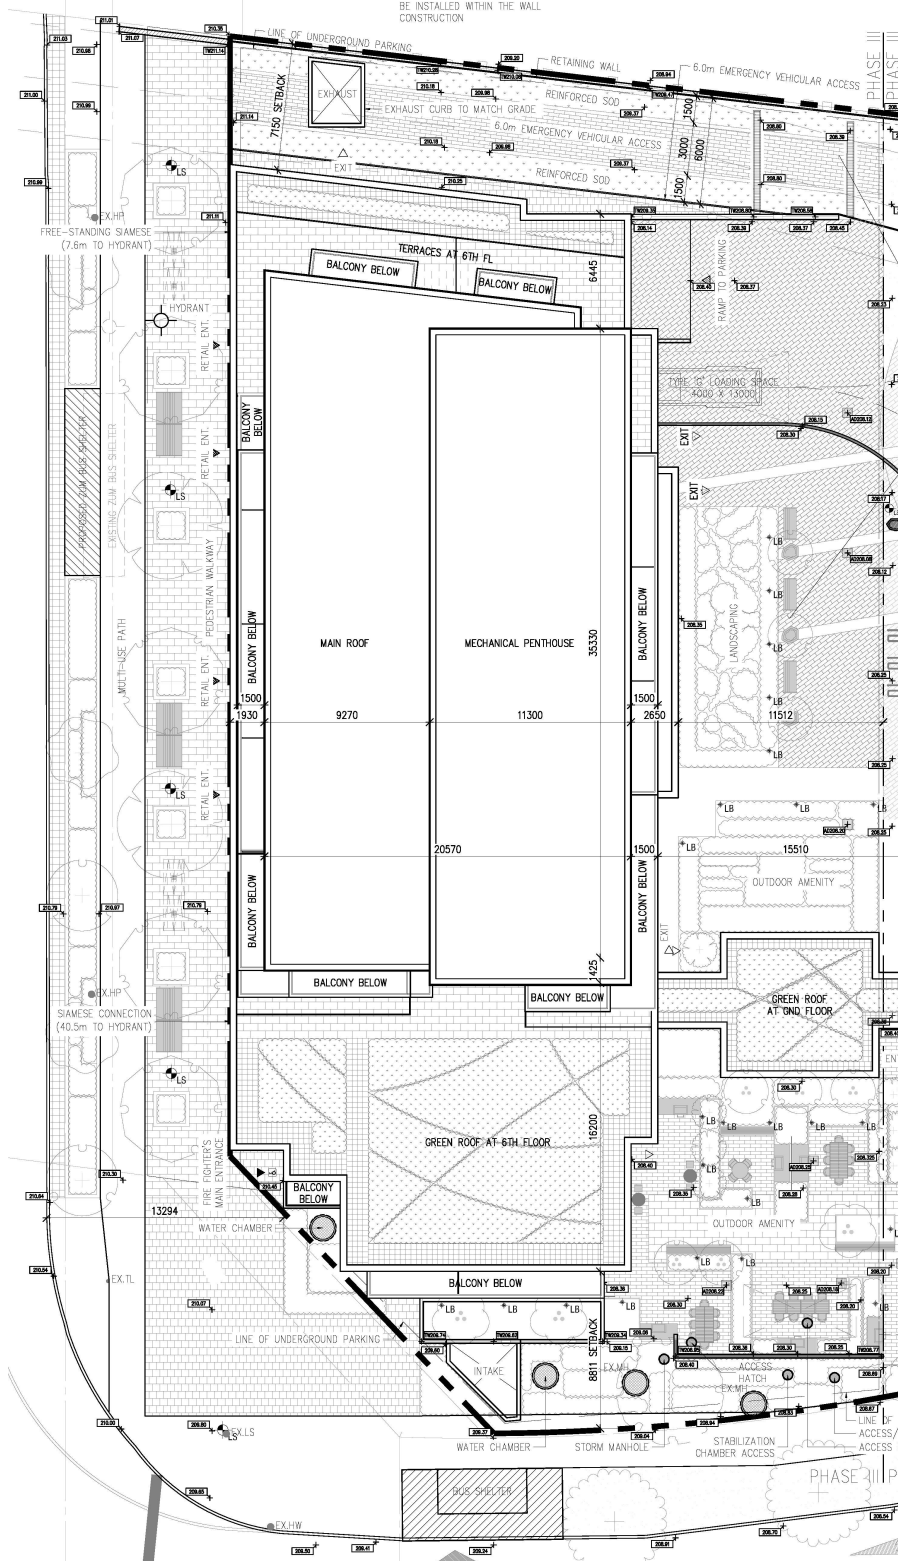

BRAMPTON
Flower City
PLANNING, BUILDING AND ECONOMIC DEVELOPMENT

APPENDIX 1
CONCEPT SITE PLAN
KLM PLANNING PARTNERS INC.
I2 DEVELOPMENTS (BRAMPTON) INC.

Author: ckovac
Date: 2021/08/09

CITY FILE: OZS-2021-0032