



DEFERRED APPLICATION FOR MINOR VARIANCE

WHEREAS an **amended** application for minor variance has been made by **TARLOCHAN SINGH AND KULWINDER SINGH** Section 45 of the Planning Act, (R.S.O. 1990 c.P.13) for relief from **By-law 270-2004**;

AND WHEREAS the property involved in this application is described as Lot 399, Plan 43M-1613 municipally known as **41 SOUTHLAKE BOULEVARD**, Brampton;

AND WHEREAS the applicants are requesting the following variance(s):

1. To permit an existing driveway width of 7.02m (23.03 ft.) whereas the by-law permits a maximum driveway width of 6.71m (22 ft.);

OTHER PLANNING APPLICATIONS:

The land which is subject of this application is the subject of an application under the Planning Act for:

Plan of Subdivision: NO
Application for Consent: NO

File Number: _____
File Number: _____

The Committee of Adjustment has appointed **TUESDAY, July 12, 2022 at 9:00 A.M. by electronic meeting broadcast from the Council Chambers, 4th Floor, City Hall, 2 Wellington Street West, Brampton**, for the purpose of hearing all parties interested in supporting or opposing these applications.

This notice is sent to you because you are either the applicant, a representative/agent of the applicant, a person having an interest in the property or an owner of a neighbouring property. **OWNERS ARE REQUESTED TO ENSURE THAT THEIR TENANTS ARE NOTIFIED OF THIS APPLICATION. THIS NOTICE IS TO BE POSTED BY THE OWNER OF ANY LAND THAT CONTAINS SEVEN OR MORE RESIDENTIAL UNITS IN A LOCATION THAT IS VISIBLE TO ALL OF THE RESIDENTS.** If you are not the applicant and you do not participate in the hearing, the Committee may proceed in your absence, and you will not be entitled to any further notice in the proceedings. **WRITTEN SUBMISSIONS MAY BE SENT TO THE SECRETARY-TREASURER AT THE ADDRESS OR FAX NUMBER LISTED BELOW.**

IF YOU WISH TO BE NOTIFIED OF THE DECISION OF THE COMMITTEE OF ADJUSTMENT IN RESPECT OF THIS APPLICATION, YOU MUST SUBMIT A WRITTEN REQUEST TO THE COMMITTEE OF ADJUSTMENT. This will also entitle you to be advised of a Local Planning Appeal Tribunal hearing. Even if you are the successful party, you should request a copy of the decision since the Committee of Adjustment decision may be appealed to the Local Planning Appeal Tribunal by the applicant or another member of the public.

RULES OF PROCEDURE OF THIS COMMITTEE REQUIRE REPRESENTATION OF THE APPLICATION AT THE HEARING, OTHERWISE THE APPLICATION SHALL BE DEFERRED.

PLEASE SEE ATTACHED PARTICIPATION PROCEDURES REQUIRED DURING THE COVID-19 PANDEMIC


DATED at Brampton Ontario, this 28th Day of June, 2022

Comments may be sent to and more information about this matter may be obtained between 8:30 a.m. to 4:30 p.m. Monday - Friday from:

Jeanie Myers, Secretary-Treasurer
Committee of Adjustment, City Clerk's Office,
Brampton City Hall, 2 Wellington Street West,
Brampton, Ontario L6Y 4R2
Phone: (905)874-2117
Fax: (905)874-2119
jeanie.myers@brampton.ca


MINOR VARIANCE APPLICATION

1. PROPOSE A DRIVEWAY WIDTH OF 7.02m WHEREAS THE MAXIMUM DRIVEWAY WIDTH ALLOWED BY THE BY-LAW IS 6.71m

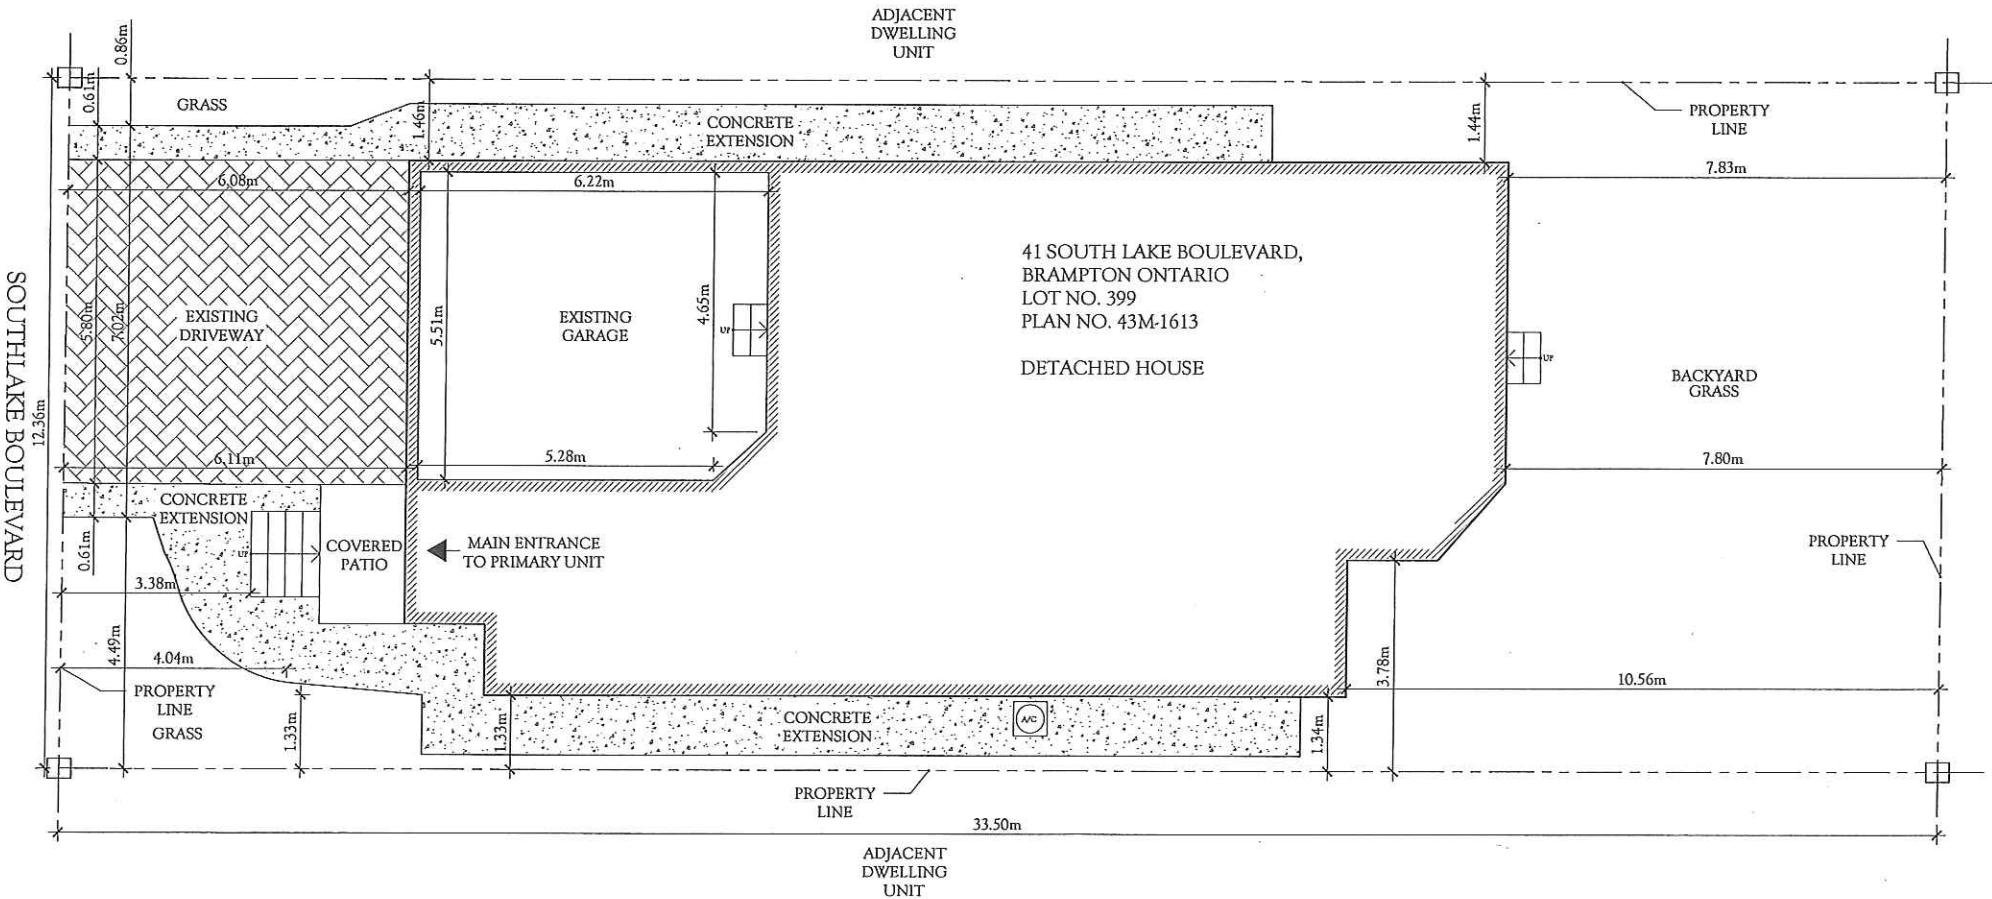

1 SITE PLAN
A101/SCALE: 1:100

NOTES:

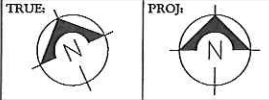

THE UNDERSIGNED HAS REVIEWED AND TAKES RESPONSIBILITY FOR THIS DESIGN, AND HAS THE QUALIFICATIONS AND MEETS THE REQUIREMENTS SET OUT IN THE ONTARIO BUILDING CODE TO BE A DESIGNER.

QUALIFICATION INFORMATION - REQUIRED UNLESS DESIGN IS EXEMPT UNDER 3.2.5.1 OF DIVISION 'C' OF THE ONTARIO BUILDING CODE

NAME: RAFAEL MARTINS

SIGNATURE: *Rafael Martins*

BCIN: 112 144



PROJECT TITLE:

41 SOUTHLAKE BOULEVARD

DRAWING TITLE:

SITE PLAN

SCALE:	DATE:
1:100	2022/06/23
DESIGNED BY:	REVISION:
SINGH D. MARTINS R.	0
PROJECT NO.	SHEET NO.
-	A-101

Under the authority of the *Emergency Management and Civil Protection Act* and the *Municipal Act, 2001*, City Council approved Committee Meetings to be held electronically and/or as a hybrid meeting (both in-person and electronically).

**Electronic/Hybrid Hearing Procedures
How to get involved in the Hybrid Hearing**

As the pandemic has waned, Brampton City Hall is currently lifting in-person attendance restrictions due to the COVID pandemic. In-person attendance at Committee of Adjustment Hearings is now available at this time, along with a virtual participation option. Brampton City Council and its Committees will continue to meet electronically and in-person. For the **July 12, 2022** hearing, the Committee of Adjustment will conduct its meeting with concurrent electronic and in-person attendance.

How to Participate in the Hearing:

- All written comments (by mail or email) must be received by the Secretary-Treasurer no later than **4:30 pm, Thursday, July 7, 2022.**
- Advance registration for applicants, agents and other interested persons is required by one or two options:
 1. Participate remotely in the electronic hearing using a computer, smartphone or tablet by emailing the Secretary-Treasurer at cityclerksoffice@brampton.ca or jeanie.myers@brampton.ca by **4:30 pm Thursday, July 7, 2022.**
 2. To participate in-person, please email the Secretary-Treasurer at cityclerksoffice@brampton.ca or jeanie.myers@brampton.ca by **4:30 pm Thursday, July 7, 2022.**
- Persons without access to a computer, smartphone or tablet can participate in a meeting via telephone or in-person. You can register by calling 905-874-2117 and leave a message with your name, phone number and the application you wish to speak to by **Thursday, July 7, 2022.** City staff will contact you and provide you with further details.

You will be contacted by the City Clerk's Office before the hearing date to confirm your attendance. Confirmation of in-person attendance will be subject to any in-person capacity limits that may be in place for Council Chambers at City Hall and prevailing public health orders and guidance.

- All Hearings will be livestreamed on the City of Brampton YouTube account at:
<https://www.brampton.ca/EN/City-Hall/meetings-agendas/Pages/Welcome.aspx> or
<http://video.isilive.ca/brampton/live.html> .

If holding an electronic/hybrid rather than an oral hearing is likely to cause a party significant prejudice a written request may be made to have the Committee consider holding an oral hearing on an application at some future date. The request must include your name, address, contact information, and the reasons for prejudice and must be received no later than 4:30 pm the Friday prior to the hearing to cityclerksoffice@brampton.ca or jeanie.myers@brampton.ca. If a party does not submit a request and does not participate in the hearing, the Committee may proceed without a party's participation and the party will not be entitled to any further notice regarding the proceeding.

NOTE Personal information as defined in the *Municipal Freedom of Information and Protection of Privacy Act (MFIPPA)*, collected and recorded or submitted in writing or electronically as related to this planning application is collected under the authority of the *Planning Act*, and will be used by members of the Committee and City of Brampton staff in their review of this matter. Please be advised that your submissions will be part of the public record and will be made available to the public, including posting on the City's website, www.brampton.ca. By providing your information, you acknowledge that all personal information such as the telephone numbers, email addresses and signatures of individuals will be redacted by the Secretary-Treasurer on the on-line posting only. Questions regarding the collection, use and disclosure of personal information may be directed to the Secretary-Treasurer at 905-874-2117.

The City of Brampton is reviewing its Committee of Adjustment process. As a participant in this process, if you have comments or input you would like to share about your experience with the Committee of Adjustment, please email cityclerksoffice@brampton.ca to indicate your interest and you will be contacted with more information.

AMENDMENT LETTER

June 23, 2022

To: Committee of Adjustment

**RE: APPLICATION FOR MINOR VARIANCE
TARLOCHAN SINGH AND KULWINDER SINGH
LOT 399, PLAN 43M-1613
A-2022-0061 – 41 SOUTHLAKE BOULEVARD**

Please **amend** application **A-2022-0061** to reflect the following:


1. To permit a driveway width of 7.02m (23.03 ft.) whereas the by-law permits a maximum driveway width of 6.71m (22 ft.).

Dilpreet Singh

Applicant/Authorized Agent


MINOR VARIANCE APPLICATION

1. PROPOSE A DRIVEWAY WIDTH OF 7.02m WHEREAS THE MAXIMUM DRIVEWAY WIDTH ALLOWED BY THE BY-LAW IS 6.71m

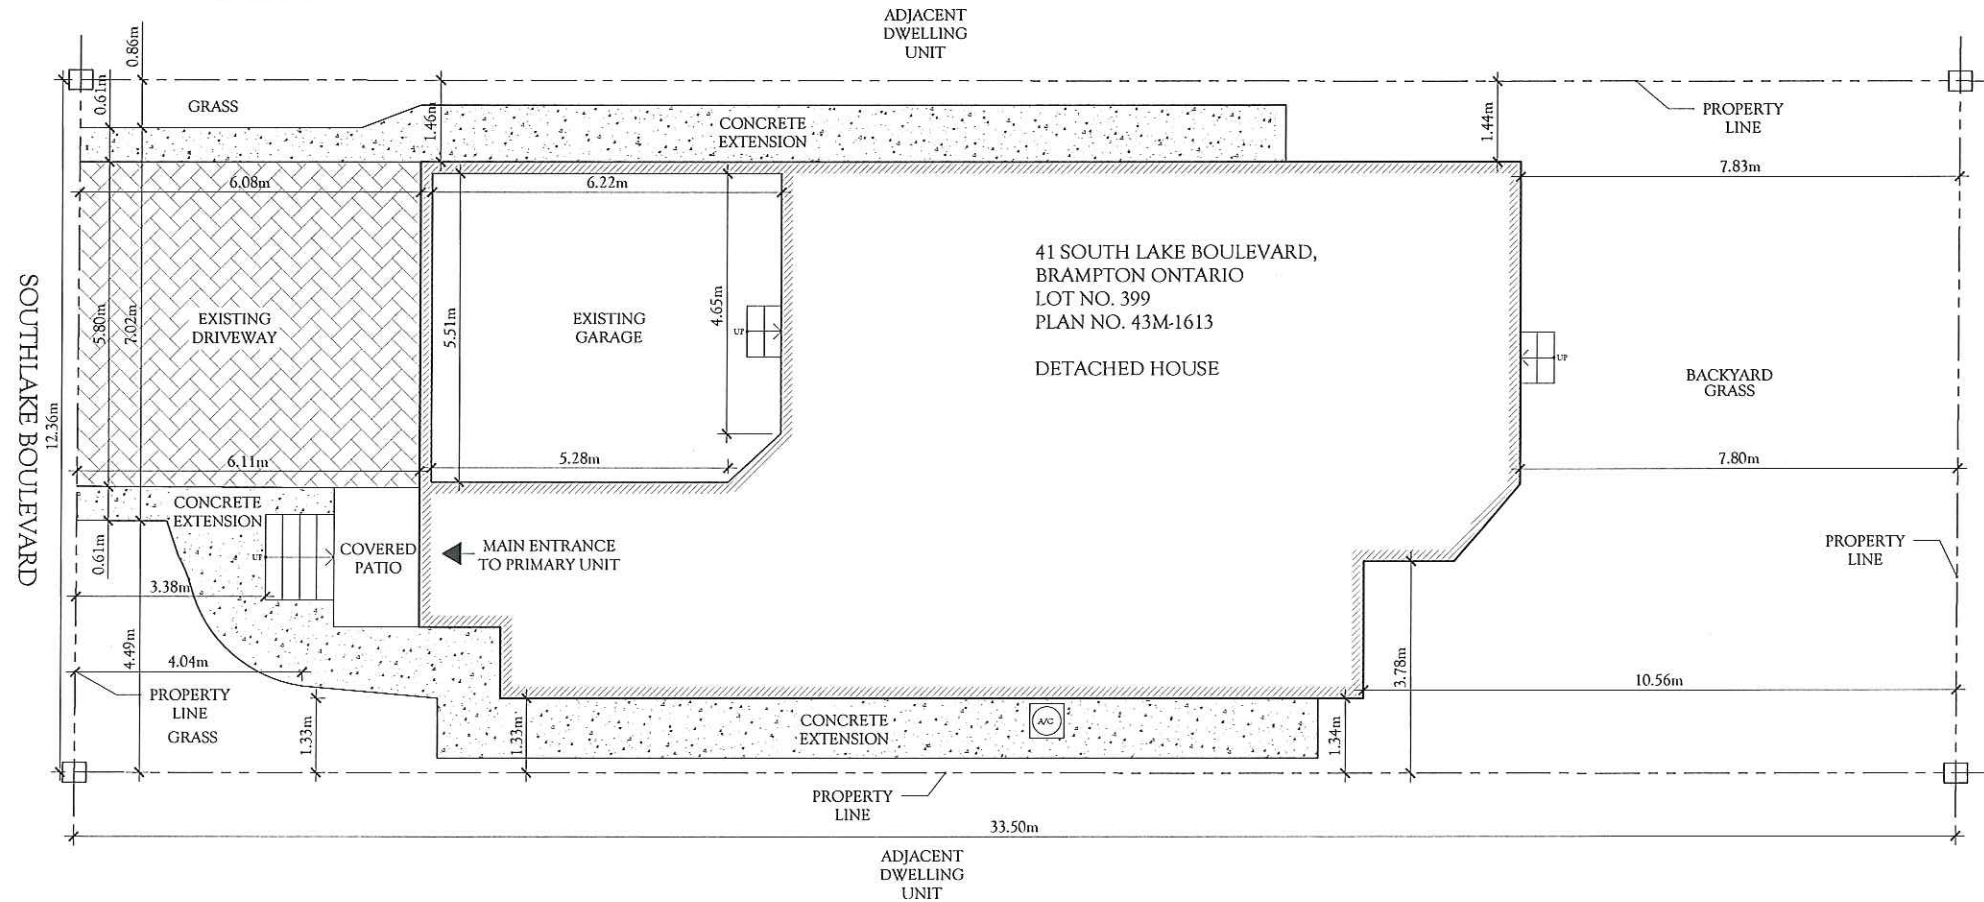

1 SITE PLAN
A101 SCALE: 1:100

NOTES:

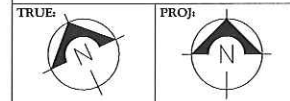

THE UNDERSIGNED HAS REVIEWED AND TAKES RESPONSIBILITY FOR THIS DESIGN, AND HAS THE QUALIFICATIONS AND MEETS THE REQUIREMENTS SET OUT IN THE ONTARIO BUILDING CODE TO BE A DESIGNER.

QUALIFICATION INFORMATION - REQUIRED UNLESS DESIGN IS EXEMPT UNDER 3.2.5.1 OF DIVISION 'C' OF THE ONTARIO BUILDING CODE

NAME: RAFAEL MARTINS

SIGNATURE: *Rafael Martins*

BCIN: 112 144



PROJECT TITLE:

41 SOUTHLAKE BOULEVARD

DRAWING TITLE:

SITE PLAN

SCALE:

1:100

DATE:

2022/06/23

DESIGNED BY:

SINGH D.
MARTINS R.

REVISION:

0

PROJECT NO.

-

SHEET NO.

A-101

AMENDMENT LETTER

April 27, 2022

To: Committee of Adjustment

RE: APPLICATION FOR MINOR VARIANCE
TARLOCHAN SINGH AND KULWINDER SINGH
LOT 399, PLAN 43M-1613
A-2022-0061 – 41 SOUTHLAKE BOULEVARD

Please **amend** application **A-2022-0061** to reflect the following:

1. To permit a proposed below grade entrance between the main wall of a dwelling and the front lot line whereas the by-law does not permit below grade entrances between the main wall of a dwelling and the front lot line;
2. To permit a front yard setback of 4.04m (13.25 ft.) to a proposed below grade entrance whereas the by-law requires a minimum front yard setback of 4.5m (14.76 ft.);
3. To permit a driveway width of 7.02m (23.03 ft.) whereas the by-law permits a maximum driveway width of 6.71m (22 ft.).

Dilpreet Singh

Applicant/Authorized Agent

Flower City



brampton.ca

FILE NUMBER: A-2022-0061

The Personal Information collected on this form is collected pursuant to section 45 of the Planning Act and will be used in the processing of this application. Applicants are advised that the Committee of Adjustment is a public process and the information contained in the Committee of Adjustment files is considered public information and is available to anyone upon request and will be published on the City's website. Questions about the collection of personal information should be directed to the Secretary-Treasurer, Committee of Adjustment, City of Brampton.

APPLICATION

Minor Variance or Special Permission

(Please read Instructions)

NOTE: It is required that this application be filed with the Secretary-Treasurer of the Committee of Adjustment and be accompanied by the applicable fee.

The undersigned hereby applies to the Committee of Adjustment for the City of Brampton under section 45 of the Planning Act, 1990, for relief as described in this application from By-Law 270-2004.

1. **Name of Owner(s)** Tarlochan Singh, KULWINDER K SINGH
Address 41 Southlake Boulevard, Brampton Ontario L6V 4P3

Phone # 416-400-9911 **Fax #** _____
Email bir.ltd@hotmail.com
2. **Name of Agent** Dilpreet Singh
Address 12 Rae Avenue, Brampton Ontario, L6P 0E9

Phone # 647-574-0220 **Fax #** _____
Email permits@rdadesigns.ca
3. **Nature and extent of relief applied for (variances requested):**
To permit a proposed below grade entrance at the front yard. And allow for a maximum driveway width of 7.65m. Whereas the by-law doesn't allow for below grade entrances at the front yard and only allows for a maximum driveway width of 6.71m

4. **Why is it not possible to comply with the provisions of the by-law?**
By-law doesn't permit below grade entrance at the front yard.
By-law only allows maximum driveway width of 6.71m

5. **Legal Description of the subject land:**
Lot Number 399
Plan Number/Concession Number 43M-1613
Municipal Address 41 Southlake Boulevard, Brampton Ontario L6V 4P3
6. **Dimension of subject land (in metric units)**
Frontage 12.36m
Depth 33.50m
Area 413.70sqm
7. **Access to the subject land is by:**

Provincial Highway	<input type="checkbox"/>	Seasonal Road	<input type="checkbox"/>
Municipal Road Maintained All Year	<input checked="" type="checkbox"/>	Other Public Road	<input type="checkbox"/>
Private Right-of-Way	<input type="checkbox"/>	Water	<input type="checkbox"/>

8. Particulars of all buildings and structures on or proposed for the subject land: (specify in metric units ground floor area, gross floor area, number of storeys, width, length, height, etc., where possible)

EXISTING BUILDINGS/STRUCTURES on the subject land: List all structures (dwelling, shed, gazebo, etc.)

Single Family Dwelling: Approx. 3000sqft (278.71sqm): 2 Story Building (Residential)

PROPOSED BUILDINGS/STRUCTURES on the subject land:

Single Family Dwelling (Existing) (Residential)

9. Location of all buildings and structures on or proposed for the subject lands: (specify distance from side, rear and front lot lines in metric units)

EXISTING

Front yard setback 6.08m

Rear yard setback 7.80m

Side yard setback 1.33m (Left Side)

Side yard setback 1.44m (Right Side)

PROPOSED

Front yard setback 6.08m

Rear yard setback 7.80m

Side yard setback 1.33m

Side yard setback 1.44m

10. Date of Acquisition of subject land: November 2021
11. Existing uses of subject property: Residential
12. Proposed uses of subject property: Residential
13. Existing uses of abutting properties: Residential
14. Date of construction of all buildings & structures on subject land: 2005
15. Length of time the existing uses of the subject property have been continued: Since Construction

16. (a) What water supply is existing/proposed?

Municipal

☒

Well

☐

Other (specify) _____

- (b) What sewage disposal is/will be provided?

Municipal

☒

Septic

☐

Other (specify) _____

- (c) What storm drainage system is existing/proposed?

Sewers

☒

Ditches

☐

Swales

☐

Other (specify) _____

17. Is the subject property the subject of an application under the Planning Act, for approval of a plan of subdivision or consent?

Yes ☐ No ☒

If answer is yes, provide details: File # _____ Status _____

18. Has a pre-consultation application been filed?

Yes ☐ No ☒

19. Has the subject property ever been the subject of an application for minor variance?

Yes ☐ No ☒ Unknown ☐

If answer is yes, provide details:

File # _____	Decision _____	Relief _____
File # _____	Decision _____	Relief _____
File # _____	Decision _____	Relief _____

Dilpreet Singh

Signature of Applicant(s) or Authorized Agent

DATED AT THE _____ City _____ OF _____ Brampton _____

THIS 23rd DAY OF March, 2022.

IF THIS APPLICATION IS SIGNED BY AN AGENT, SOLICITOR OR ANY PERSON OTHER THAN THE OWNER OF THE SUBJECT LANDS, WRITTEN AUTHORIZATION OF THE OWNER MUST ACCOMPANY THE APPLICATION. IF THE APPLICANT IS A CORPORATION, THE APPLICATION SHALL BE SIGNED BY AN OFFICER OF THE CORPORATION AND THE CORPORATION'S SEAL SHALL BE AFFIXED.

I, Dilpreet Singh, OF THE City OF Brampton

IN THE Province OF Ontario SOLEMNLY DECLARE THAT:

ALL OF THE ABOVE STATEMENTS ARE TRUE AND I MAKE THIS SOLEMN DECLARATION CONSCIENTIOUSLY BELIEVING IT TO BE TRUE AND KNOWING THAT IT IS OF THE SAME FORCE AND EFFECT AS IF MADE UNDER OATH.

DECLARED BEFORE ME AT THE

City OF Brampton

IN THE Regional OF

Feb THIS 28th DAY OF

March, 2022

Jeanie Myers
A Commissioner etc.

Jeanie Cecilia Myers
a Commissioner, etc.,
Province of Ontario
for the Corporation of the
City of Brampton
Expires April 8, 2024.

Dilpreet Singh
Dilpreet Singh

Signature of Applicant or Authorized Agent

FOR OFFICE USE ONLY

Present Official Plan Designation:

Present Zoning By-law Classification:

R1C-1159

This application has been reviewed with respect to the variances required and the results of the said review are outlined on the attached checklist.

Todd Payne
Zoning Officer

March 28, 2021


Date

DATE RECEIVED March 28, 2022

- MINOR VARIANCE APPLICATION
1.


PROPOSED EXTERIOR STAIRWAY (BELOW GRADE) TO BE CONSTRUCTED IN THE FRONT YARD. WHEREAS THE BY-LAW DOES NOT ALLOW FOR BELOW GRADE ENTRANCE TO BE CONSTRUCTED IN THE FRONT YARD.
2.

PROPOSE A DRIVEWAY WIDTH OF 7.65m WHEREAS THE MAXIMUM DRIVEWAY WIDTH ALLOWED BY THE BY-LAW IS 6.71m

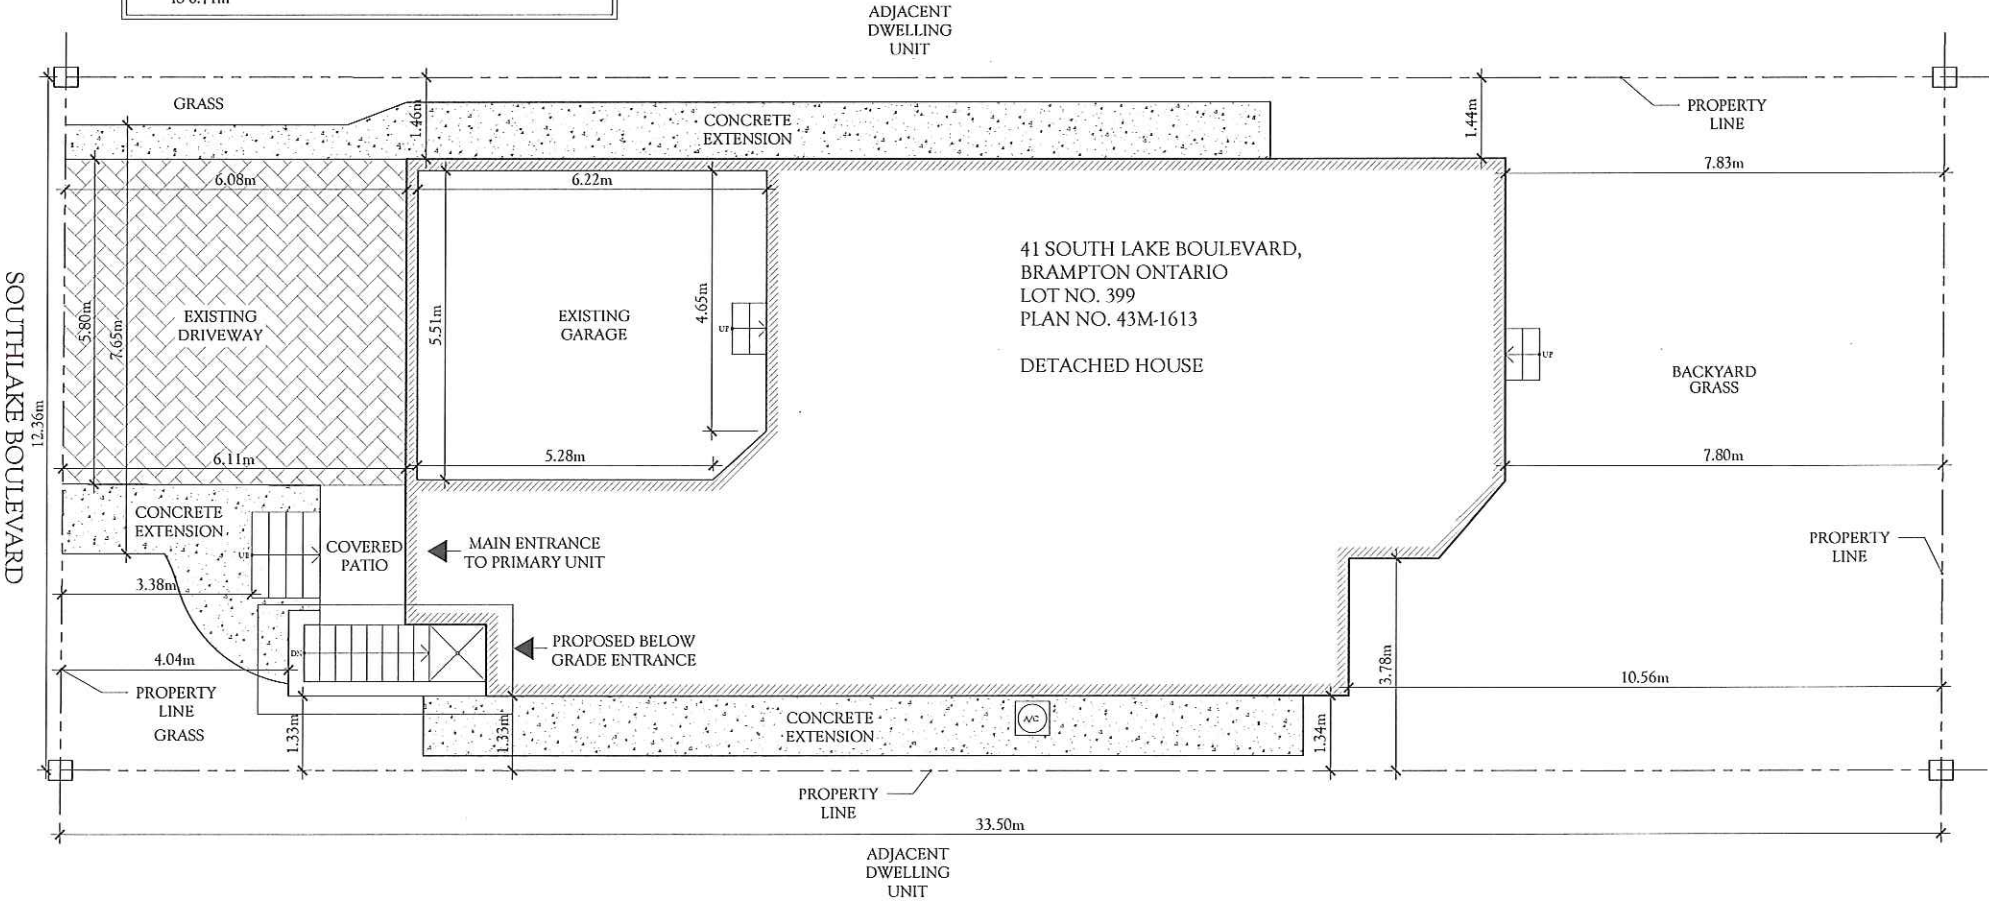

1 SITE PLAN
A101/SCALE: 1:100

NOTES:

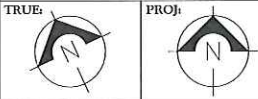


PROJECT TITLE:
41 SOUTH LAKE BOULEVARD

DRAWING TITLE:
SITE PLAN

SCALE: 1:100	DATE: 2022-03-23
DESIGNED BY: SINGH D. MARTINS R.	REVISION: 0
PROJECT NO. -	SHEET NO. A-101

2022-0061

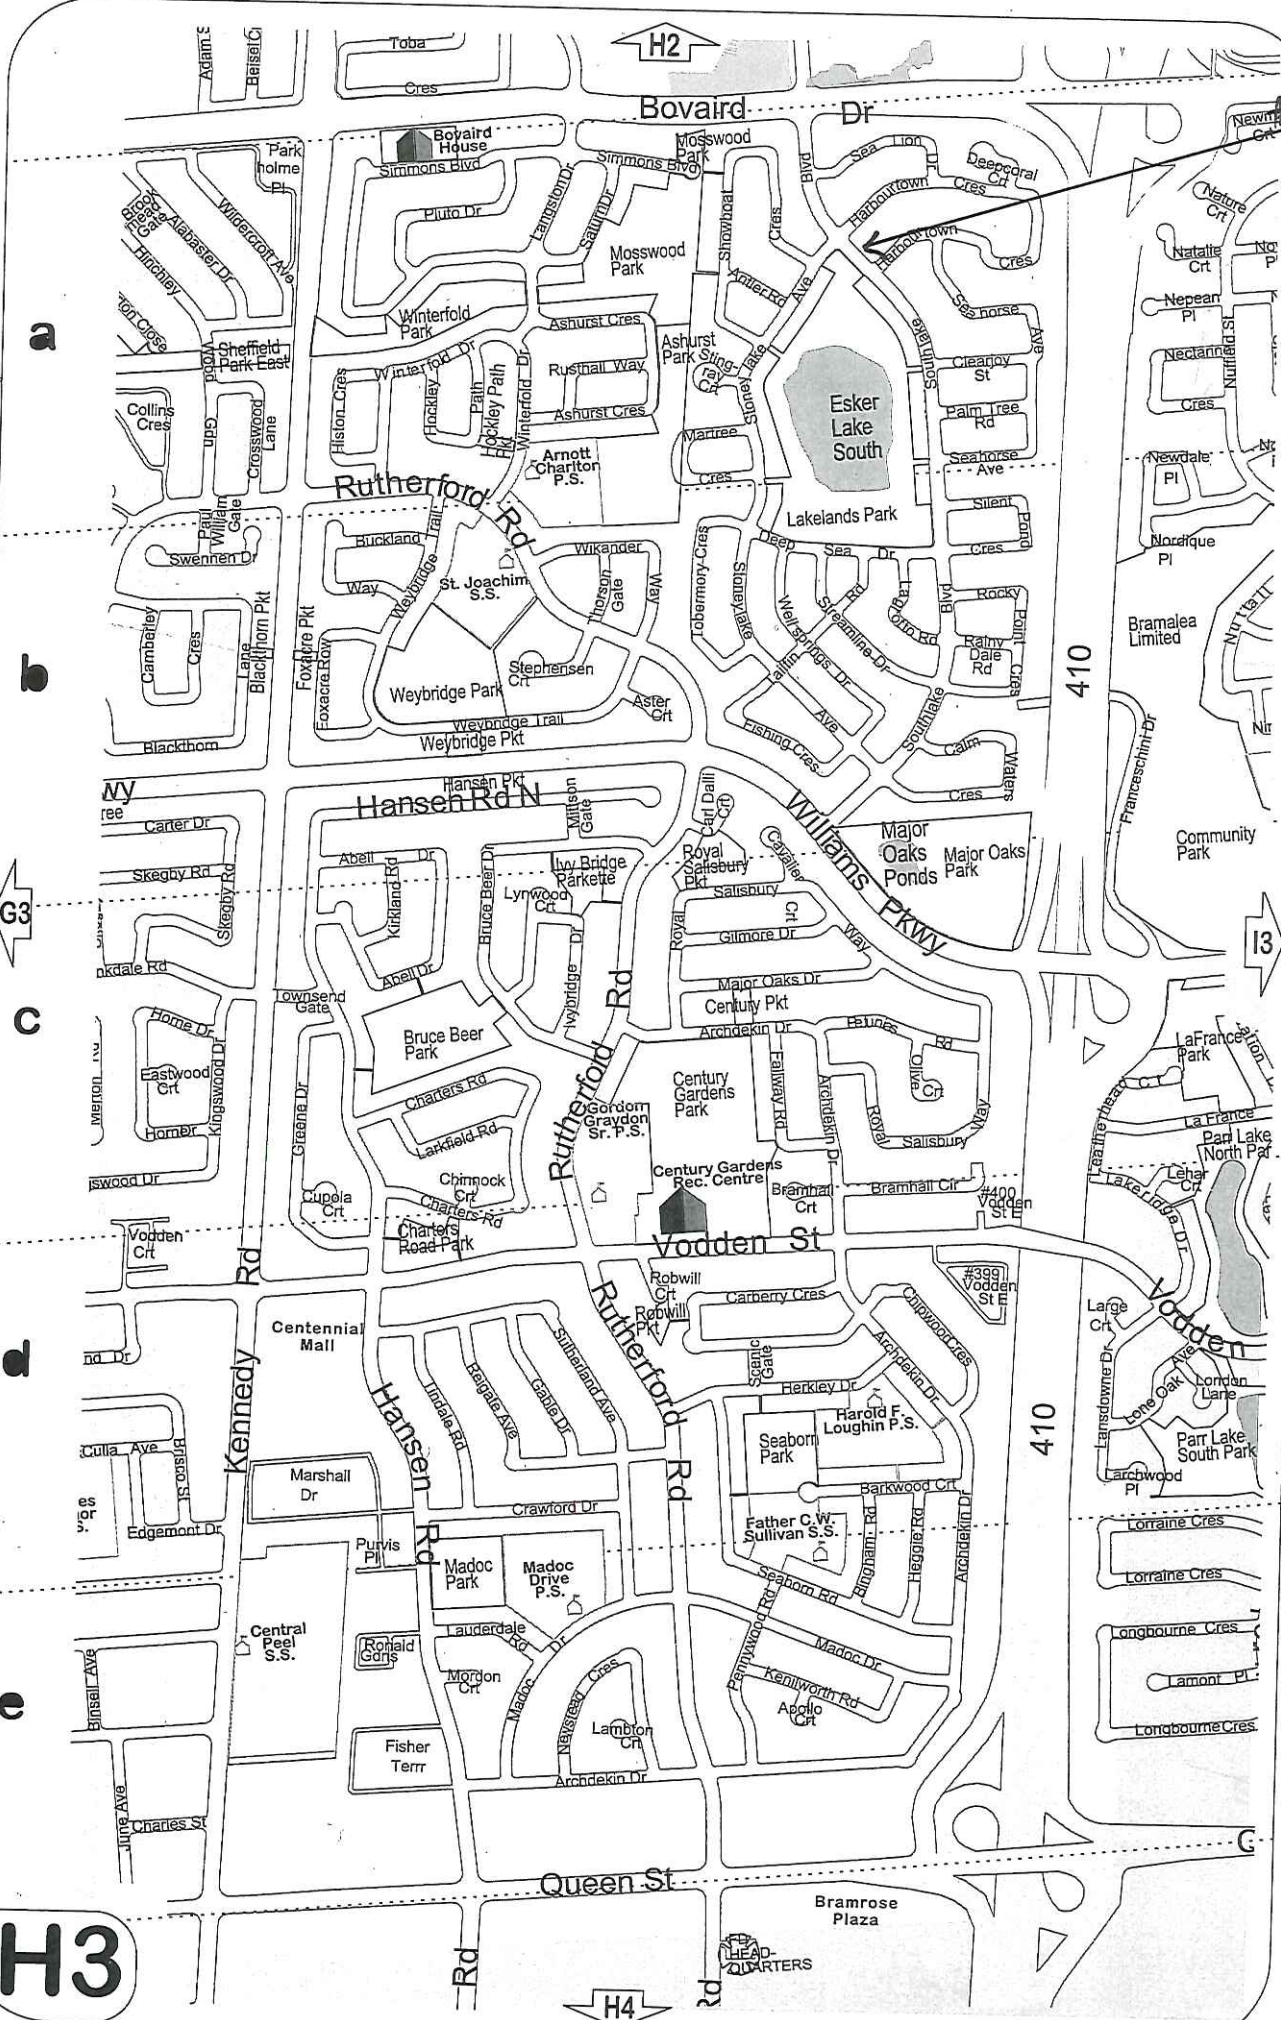

H3

H4

HEADQUARTERS