

GTA WEST OFFICE (CORPORATE)
9358 GOREWAY DRIVE
BRAMPTON, ONTARIO L6P 0M7
T: (905) 794-0600 F: (905) 794-0611

PROVIDING CONSULTING SERVICES IN: MUNICIPAL ENGINEERING
TRANSPORTATION PLANNING
TRAFFIC & PARKING STUDIES
ROADS & BRIDGES
DEVELOPMENT ENGINEERING SERVICES
WATER RESOURCES
ENVIRONMENTAL NOISE STUDIES
LAND USE & ENVIRONMENTAL PLANNING
STRUCTURAL ENGINEERING

July 28, 2022

The City of Brampton
Legal Services Division
2 Wellington Street West
Brampton, Ontario
L6Y 4R2

ATTN: Ms. Jeanie Myers
Secretary - Treasurer

Re: **Committee of Adjustment**
Consent Application
City of Brampton File No. B-2022-0008
The Pentecostal Assemblies of Canada
9281 Goreway Drive
Candevcon File No. W21048

Dear Jeanie,

Please be advised that Consent Application No. B-2022-0008 is being **amended** in response to traffic comments and concerns with the proposed access easement. The Pentecostal Assemblies of Canada and City Staff are in agreement to remove the previously requested access easement from the application. The requested severance to create a new lot and expansion of the existing parking easement will proceed as part of this application. A revised sketch (SV-1) has been enclosed to illustrate the amendment.


We trust that you will find the foregoing to be satisfactory and request that you initiate the circulation of these applications.

Sincerely,

Steven Giankoulas, RPP Candidate
Candevcon Limited

cc: Francois Hemon-Morneau
Ian Jones
Andy Brijmohan
Matthew Kasujja
Diarmuid Horgan
Maria Jones



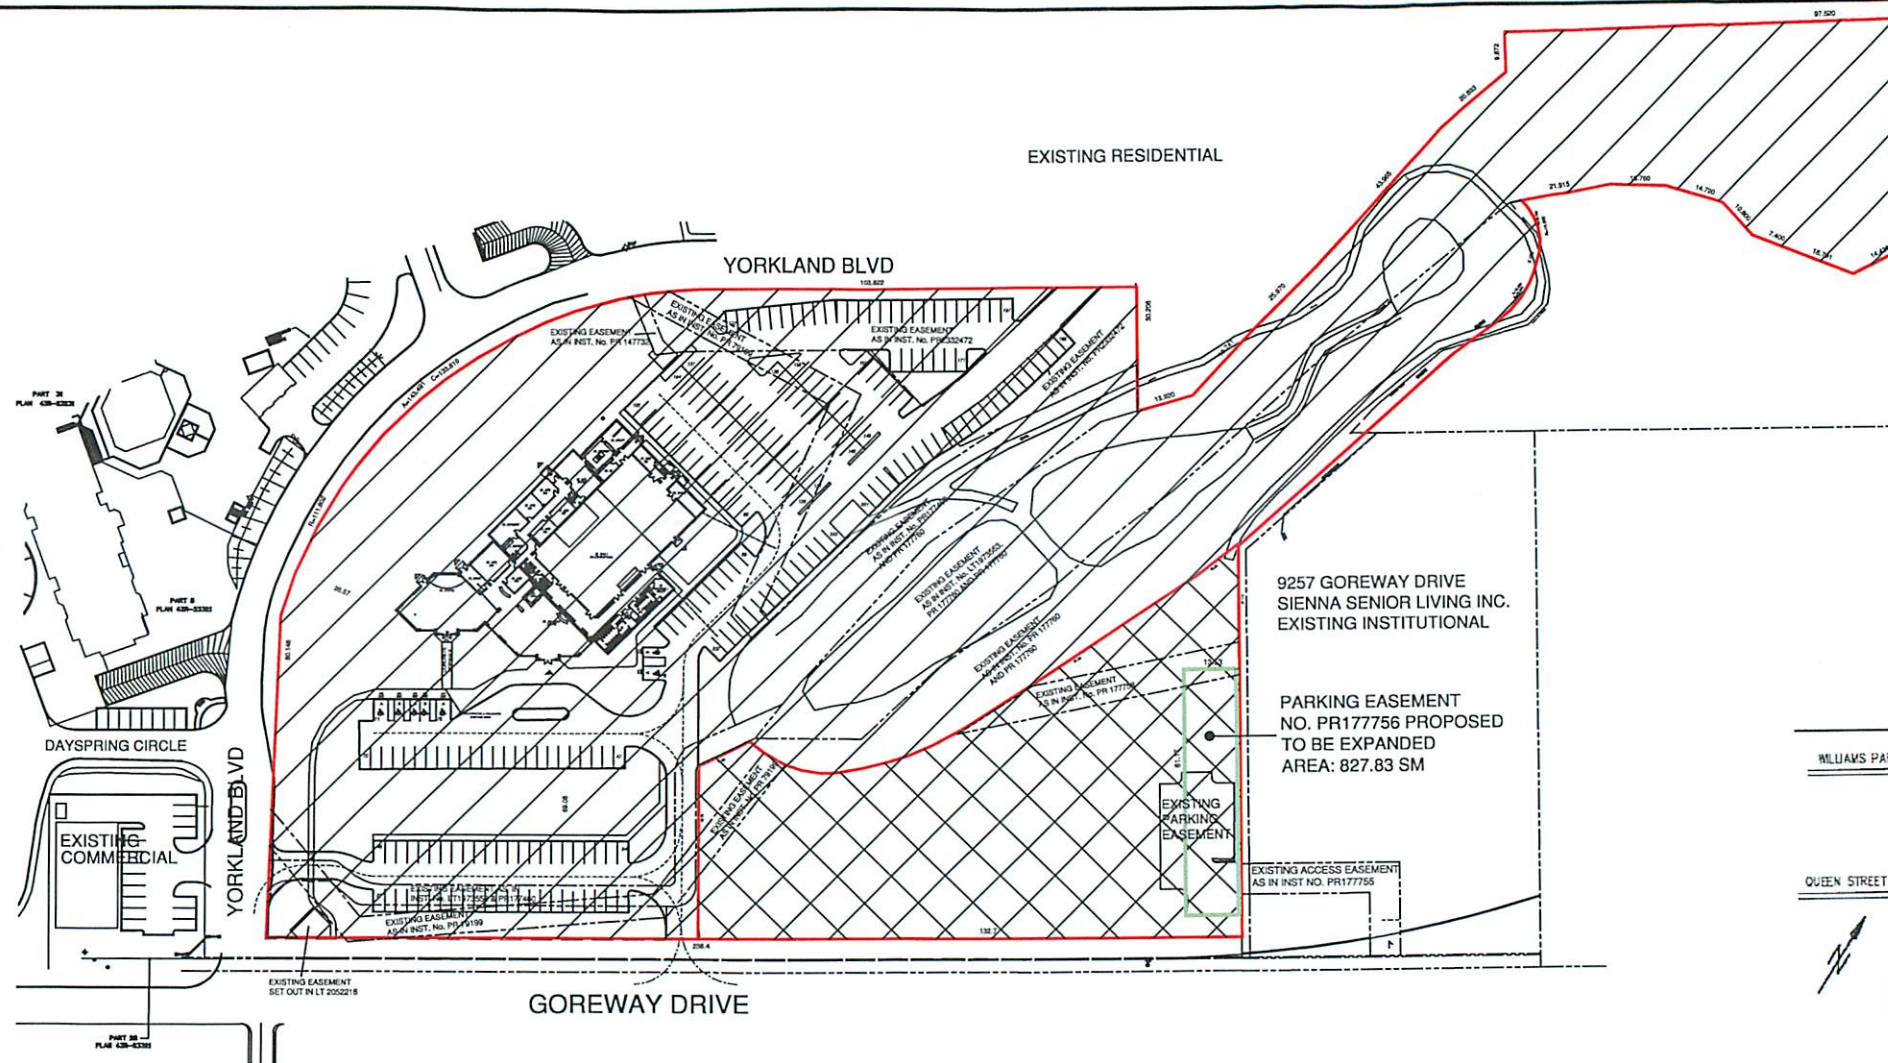

LANDS TO BE
SEVERED
(0.79 HECTARES)



LANDS TO BE
RETAINED
(3.54 HECTARES)

**NEW LIFE COMMUNITY
CHURCH**
SEVERANCE PLAN
9281 GOREWAY DRIVE
CITY OF BRAMPTON

CANDEVCON LIMITED
CONSULTING ENGINEERS AND PLANNERS
TEL. (905) 794-0600 FAX (905) 794-0611

DATE	JULY 26th 2022	JOB No	W21048
DRAWN	S.G.	PLAN No.	SV-1
SCALE	1:1000		

