



## 3.2 Elevation Drawings

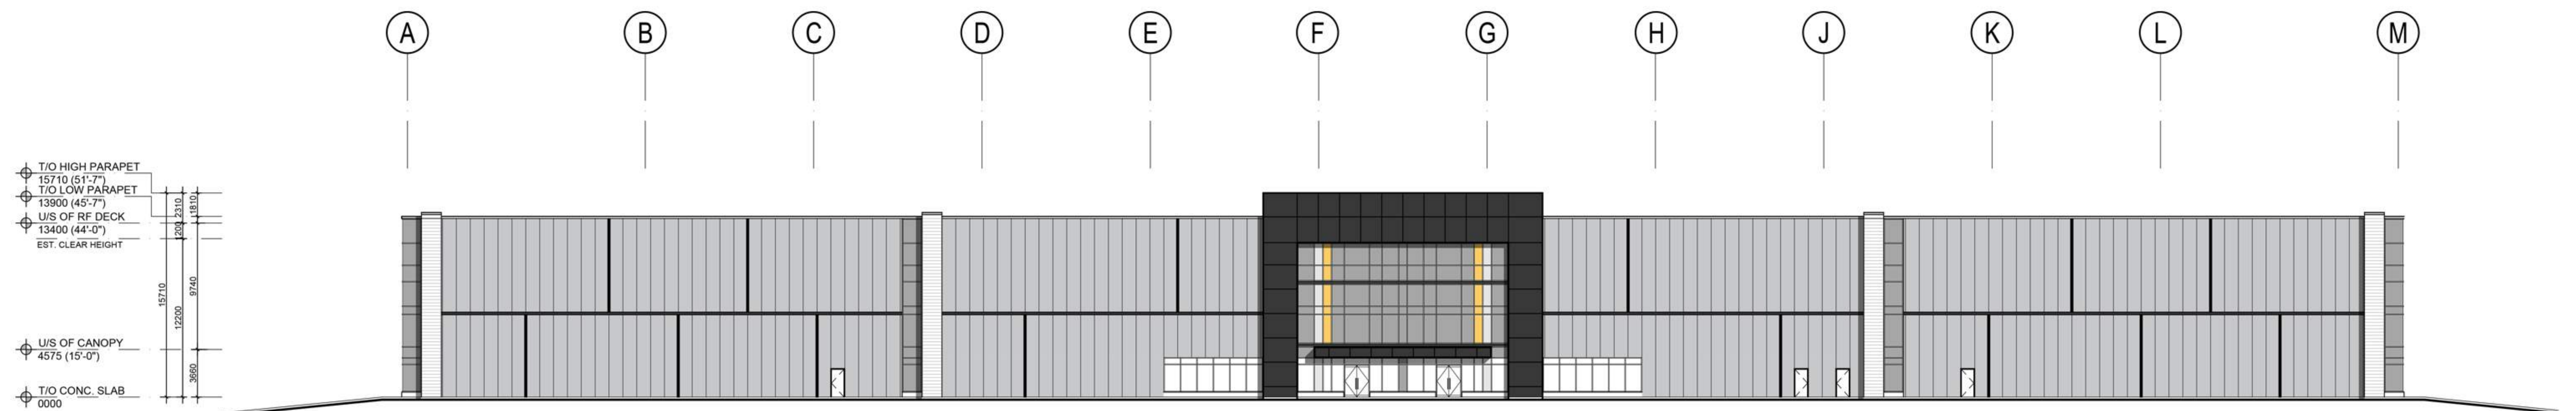

BUILDING A - SOUTH ELEVATION



BUILDING B - WEST ELEVATION

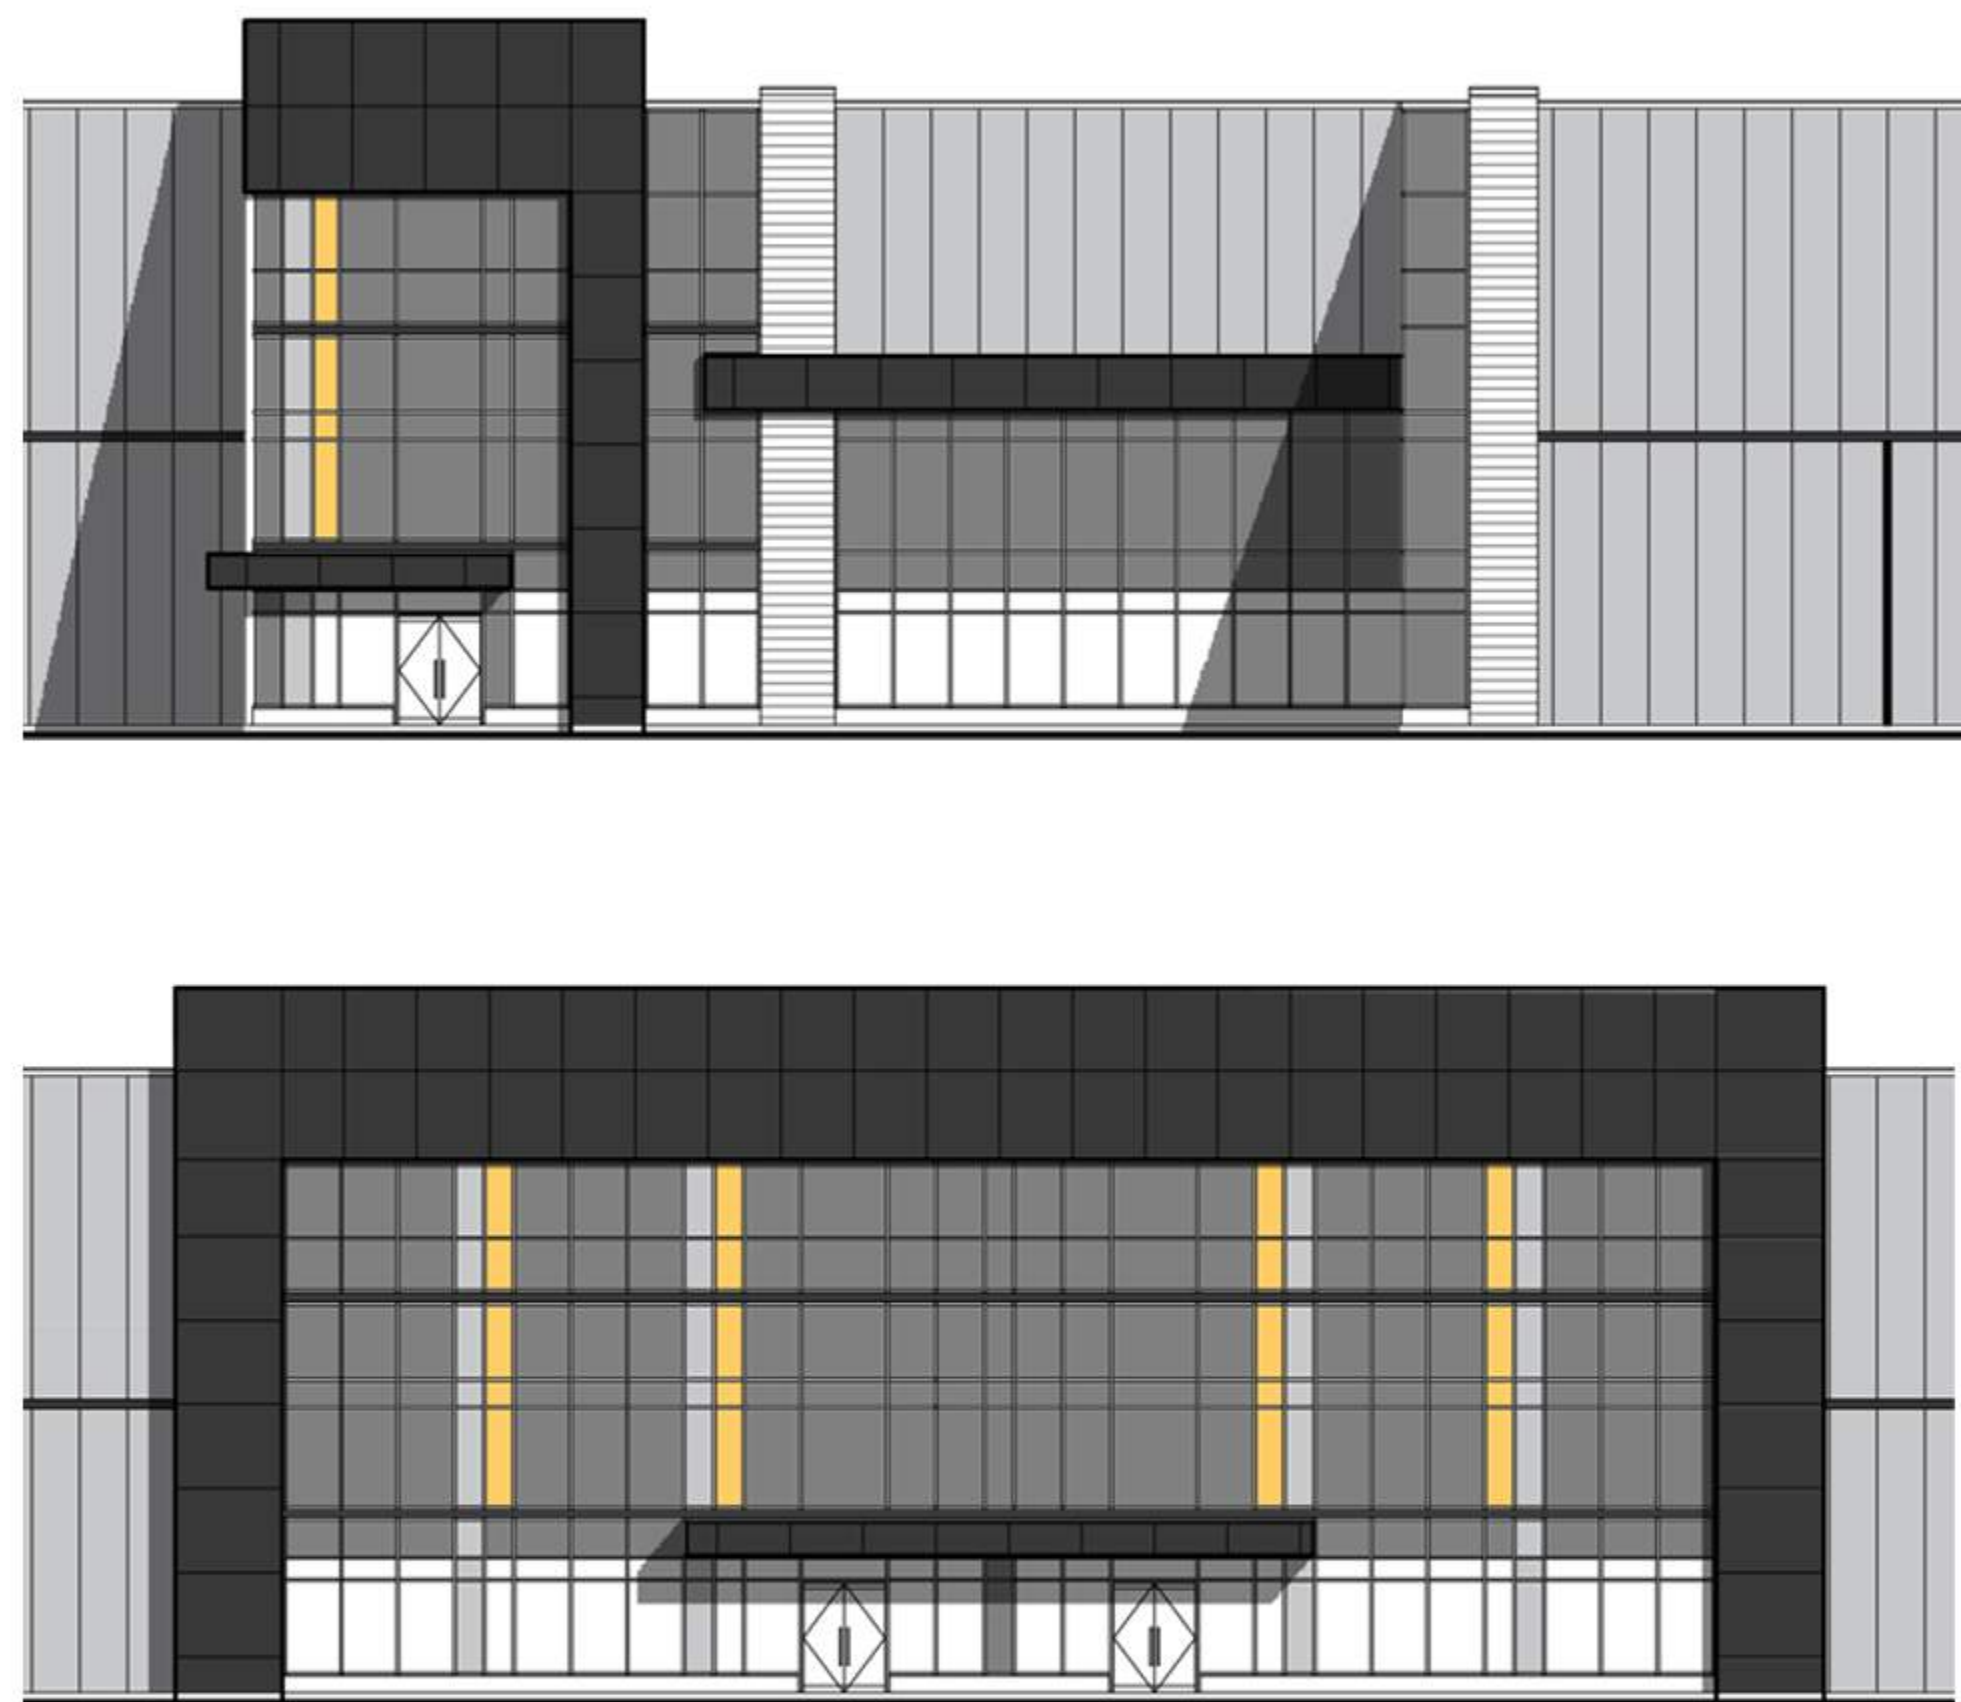

### LEGEND

- ① ALUMINUM COMPOSITE PANELS (COLOUR: CHARCOAL)
- ② ALUMINUM COMPOSITE PANELS (COLOUR: GREY TO MATCH CLEAR ANODIZE GLAZING CLIPS)
- ③ HORIZONTAL ALUMINUM SIDING BY LONGBOARD (COLOUR: LIGHT GREY)
- ④ INSULATED PRECAST CONCRETE PANEL W/ EXPOSED AGGREGATE FINISH. COLOUR TO BE WHITE.
- ⑤ KNIFE EDGE METAL FIN 1' PROTRUSION
- ⑥ CANOPY CLAD IN ALUMINUM COMPOSITE PANELS (COLOUR: CHARCOAL)
- ⑦ SPANDREL GLAZING IN PREFINISHED ALUMINUM CURTAIN WALL FRAMES. COLOUR OF SPANDREL: DARK GREY TINT; COLOUR OF CURTAIN WALL CAPS: CLEAR ANODIZED ALUMINUM
- ⑧ SPANDREL GLAZING IN PREFINISHED ALUMINUM CURTAIN WALL FRAMES. COLOUR OF SPANDREL: LIGHT GREY TINT; COLOUR OF CURTAIN WALL CAPS: CLEAR ANODIZED ALUMINUM
- ⑨ SPANDREL GLAZING IN PREFINISHED ALUMINUM CURTAIN WALL FRAMES. COLOUR OF SPANDREL: COPPER TINT; COLOUR OF CURTAIN WALL CAPS: CLEAR ANODIZED ALUMINUM
- ⑩ ALUMINUM CHARCOAL CAP
- ⑪ CLEAR TEMPERED THERMAL GLASS AND ALUMINUM DOOR(S). COLOUR OF ALUMINUM TO MATCH CURTAIN WALL CAPS.
- ⑫ PREFINISHED METAL CAP FLASHING. COLOUR TO MATCH PRECAST BELOW.
- ⑬ INSULATED HOLLOW METAL MAN DOOR IN THERMAL PRESSED STEEL FRAME. DOOR AND FRAME PAINTED TO MATCH ADJACENT INSULATED PRECAST.
- ⑭ INSULATED HOLLOW METAL OVERHEAD DOOR C/W DOCK SEAL, DOCK LEVELLER, DOCK BUMPERS. 2590mm (W) X 2745 (H). COLOUR TO BE GREY.
- ⑮ INSULATED HOLLOW METAL OVERHEAD DOOR. 4270mm (W) X 4880mm (H). COLOUR TO BE GREY.
- ⑯ STEEL GRATE EXTERIOR STAIR. PRIMED & MARINE OIL BASE PAINTED GREY.

Figure 8: Elevations