

APPLICATION # A-2022-0308
WARD 1

APPLICATION FOR MINOR VARIANCE

WHEREAS an application for minor variance has been made by **DAVINDER DHALIWAL** under Section 45 of the Planning Act, (R.S.O. 1990 c.P.13) for relief from **By-law 270-2004**;

AND WHEREAS the property involved in this application is described as Lot 48, Plan 43M-1613 municipally known as **76 SHOWBOAT CRESCENT**, Brampton;

AND WHEREAS the applicant is requesting the following variance(s):

1. To permit a driveway width of 8.91m (29.23 ft.) whereas the by-law permits a maximum driveway width of 6.71m (22 ft.);
2. To permit 0.0m of permeable landscaping between the driveway and the side lot line whereas the by-law requires a minimum of 0.6m (1.97 ft.) of permeable landscaping between the driveway and the side lot line.

The land which is subject of this application is the subject of an application under the Planning Act for:

Plan of Subdivision: _____	NO	File Number: _____
Application for Consent: _____	NO	File Number: _____

The Committee of Adjustment has appointed **TUESDAY, October 25, 2022 at 9:00 A.M. by electronic meeting broadcast from the Council Chambers, 4th Floor, City Hall, 2 Wellington Street West, Brampton**, for the purpose of hearing all parties interested in supporting or opposing these applications.

This notice is sent to you because you are either the applicant, a representative/agent of the applicant, a person having an interest in the property or an owner of a neighbouring property. **OWNERS ARE REQUESTED TO ENSURE THAT THEIR TENANTS ARE NOTIFIED OF THIS APPLICATION. THIS NOTICE IS TO BE POSTED BY THE OWNER OF ANY LAND THAT CONTAINS SEVEN OR MORE RESIDENTIAL UNITS IN A LOCATION THAT IS VISIBLE TO ALL OF THE RESIDENTS.** If you are not the applicant and you do not participate in the hearing, the Committee may proceed in your absence, and you will not be entitled to any further notice in the proceedings. **WRITTEN SUBMISSIONS MAY BE SENT TO THE SECRETARY-TREASURER AT THE ADDRESS OR FAX NUMBER LISTED BELOW.**

IF YOU WISH TO BE NOTIFIED OF THE DECISION OF THE COMMITTEE OF ADJUSTMENT IN RESPECT OF THIS APPLICATION, YOU MUST SUBMIT A WRITTEN REQUEST TO THE COMMITTEE OF ADJUSTMENT. This will also entitle you to be advised of an Ontario Land Tribunal hearing. Even if you are the successful party, you should request a copy of the decision since the Committee of Adjustment decision may be appealed to the Ontario Land Tribunal by the applicant or another member of the public.

RULES OF PROCEDURE OF THIS COMMITTEE REQUIRE REPRESENTATION OF THE APPLICATION AT THE HEARING, OTHERWISE THE APPLICATION SHALL BE DEFERRED.

PLEASE SEE ATTACHED PARTICIPATION PROCEDURES REQUIRED DURING THE COVID-19 PANDEMIC


DATED at Brampton Ontario, this 13th Day of October, 2022

Comments may be sent to and more information about this matter may be obtained between 8:30 a.m. to 4:30 p.m. Monday - Friday from:

Jeanie Myers, Secretary-Treasurer
Committee of Adjustment, City Clerk's Office,
Brampton City Hall, 2 Wellington Street West,
Brampton, Ontario L6Y 4R2
Phone: (905)874-2117
Fax: (905)874-2119
jeanie.myers@brampton.ca

-TO PERMIT A DRIVEWAY WIDTH OF 8.91M, WHEREAS ZONING BY LAW ALLOWS MAXIMUM DRIVEWAY WIDTH OF 6.71M FOR THIS LOT.

- TO PERMIT 0.0M OF PERMEABLE LAND SCAPING NEAR SIDE LOT LINE IN THE FRONT YARD, WHEREAS ZONING BY LAW REQUIRES A MINIMUM 0.6M OF PERMEABLE LANDSCAPING NEAR SIDE LOT LINE IN THE FRONT YARD OF A PROPERTY.

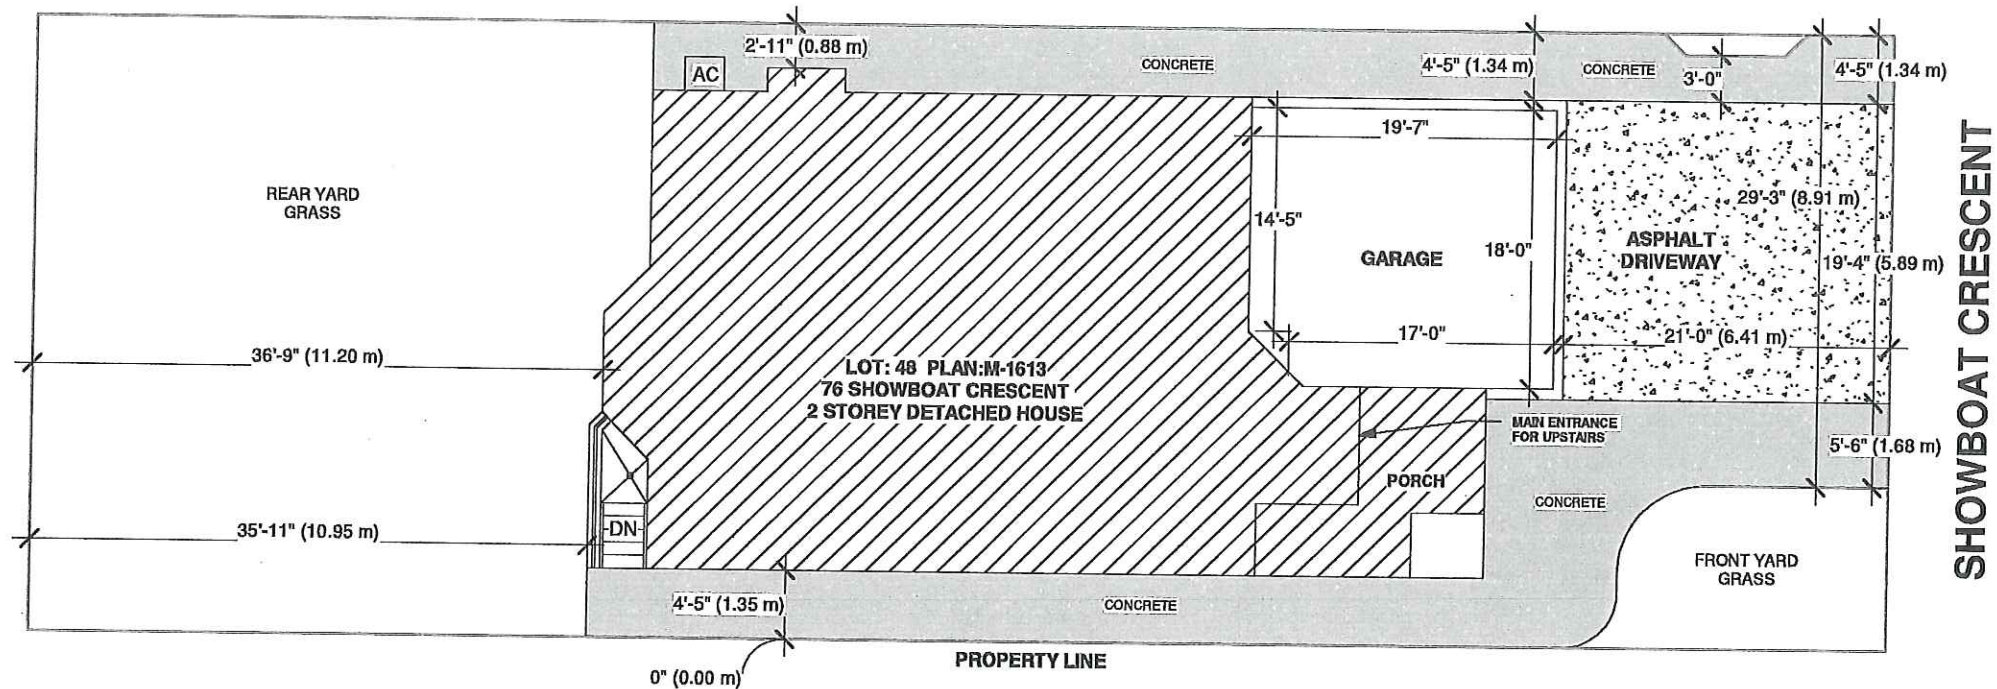

SHOWBOAT CRESCENT

THE CONTRACTOR MUST VERIFY AND ACCEPT RESPONSIBILITY FOR ALL DIMENSIONS AND CONDITIONS ON SITE AND MUST NOTIFY THE DESIGNER/ENGINEER OF ANY VARIATIONS FROM THE SUPPLIED INFORMATION. CONSTRUCTION MUST CONFORM TO ALL APPLICABLE CODES AND REQUIREMENTS OF AUTHORITIES HAVING JURISDICTION.

STAMP

01	ISSUED FOR VARIANCE	SEP 13/22
----	---------------------	-----------

ADDRESS:

76 SHOWBOAT
CRESCENT,
BRAMPTON, ON

DRAWN BY: NK	CHECKED BY: JB
--------------	----------------

PROJECT NUMBER:	22R-26406
-----------------	-----------

**NOBLE ELITE
SOLUTIONS LTD**
2130 NORTH PARK DR
UNIT 249,
BRAMPTON, ON, L6S 0C9
info@nobleltd.ca
(437) 888 1800
(647) 207 5470

DATE SEP 13/22

SCALE: 1 : 110

DYAG No:

A-1

SITE PLAN

Under the authority of the *Emergency Management and Civil Protection Act* and the *Municipal Act, 2001*, City Council approved Committee Meetings to be held electronically and/or as a hybrid meeting (both in-person and electronically).

Electronic/Hybrid Hearing Procedures How to get involved in the Hybrid Hearing

As the pandemic has waned, Brampton City Hall is currently lifting in-person attendance restrictions due to the COVID pandemic. In-person attendance at Committee of Adjustment Hearings is now available at this time, along with a virtual participation option. Brampton City Council and its Committees will continue to meet electronically and in-person. For the **October 25, 2022** hearing, the Committee of Adjustment will conduct its meeting with concurrent electronic and in-person attendance.

How to Participate in the Hearing:

All written comments (by mail or email) must be received by the Secretary-Treasurer no later than **4:30 pm, Thursday, October 20, 2022**.

- Advance registration for applicants, agents and other interested persons is required by one or two options:
 1. Participate remotely in the electronic hearing using a computer, smartphone or tablet by emailing the Secretary-Treasurer at cityclerksoffice@brampton.ca or jeanie.myers@brampton.ca by **4:30 pm Thursday, October 20, 2022**.
 2. To participate in-person, please email the Secretary-Treasurer at cityclerksoffice@brampton.ca or jeanie.myers@brampton.ca by **4:30 pm Thursday, October 20, 2022**.
- Persons without access to a computer, smartphone or tablet can participate in a meeting via telephone or in-person. You can register by calling 905-874-2117 and leave a message with your name, phone number and the application you wish to speak to by **Thursday, October 20, 2022**. City staff will contact you and provide you with further details.

You will be contacted by the City Clerk's Office before the hearing date to confirm your attendance. Confirmation of in-person attendance will be subject to any in-person capacity limits that may be in place for Council Chambers at City Hall and prevailing public health orders and guidance.

- All Hearings will be livestreamed on the City of Brampton YouTube account at:
<https://www.brampton.ca/EN/City-Hall/meetings-agendas/Pages/Welcome.aspx> or
<http://video.isilive.ca/brampton/live.html> .

If holding an electronic/hybrid rather than an oral hearing is likely to cause a party significant prejudice a written request may be made to have the Committee consider holding an oral hearing on an application at some future date. The request must include your name, address, contact information, and the reasons for prejudice and must be received no later than 4:30 pm the Friday prior to the hearing to cityclerksoffice@brampton.ca or jeanie.myers@brampton.ca. If a party does not submit a request and does not participate in the hearing, the Committee may proceed without a party's participation and the party will not be entitled to any further notice regarding the proceeding.

NOTE Personal information as defined in the *Municipal Freedom of Information and Protection of Privacy Act (MFIPPA)*, collected and recorded or submitted in writing or electronically as related to this planning application is collected under the authority of the *Planning Act*, and will be used by members of the Committee and City of Brampton staff in their review of this matter. Please be advised that your submissions will be part of the public record and will be made available to the public, including posting on the City's website, www.brampton.ca. By providing your information, you acknowledge that all personal information such as the telephone numbers, email addresses and signatures of individuals will be redacted by the Secretary-Treasurer on the on-line posting only. Questions regarding the collection, use and disclosure of personal information may be directed to the Secretary-Treasurer at 905-874-2117.

The City of Brampton is reviewing its Committee of Adjustment process. As a participant in this process, if you have comments or input you would like to share about your experience with the Committee of Adjustment, please email cityclerksoffice@brampton.ca to indicate your interest and you will be contacted with more information.



The Personal Information collected on this form is collected pursuant to section 45 of the Planning Act and will be used in the processing of this application. Applicants are advised that the Committee of Adjustment is a public process and the information contained in the Committee of Adjustment files is considered public information and is available to anyone upon request and will be published on the City's website. Questions about the collection of personal information should be directed to the Secretary-Treasurer, Committee of Adjustment, City of Brampton.

APPLICATION**Minor Variance or Special Permission**

(Please read Instructions)

NOTE: It is required that this application be filed with the Secretary-Treasurer of the Committee of Adjustment and be accompanied by the applicable fee.

The undersigned hereby applies to the Committee of Adjustment for the City of Brampton under section 45 of the Planning Act, 1990, for relief as described in this application from By-Law **270-2004**.

1. **Name of Owner(s)** DAVINDER DHALIWAL
Address 76 SHOWBOAT CRES. BRAMPTON, ON, L6V 4R4

Phone # 416-905-8486 **Fax #** _____
Email davinderdhalwal1970@icloud.com

2. **Name of Agent** NOBLE PRIME SOLUTIONS LTD
Address UNIT # 19, 2131 WILLIAMS PKWY, BRAMPTON, ON, L6S 5Z4

Phone # 437-888-1800 **Fax #** _____
Email applications@nobleltd.ca

3. **Nature and extent of relief applied for (variances requested):**

-TO PERMIT A DRIVEWAY WIDTH OF 8.91M, WHEREAS ZONING BY LAW ALLOWS MAXIMUM DRIVEWAY WIDTH OF 6.71M FOR THIS LOT.

- TO PERMIT 0.0M OF PERMEABLE LAND SCAPING NEAR SIDE LOT LINE IN THE FRONT YARD, WHEREAS ZONING BY LAW REQUIRES A MINIMUM 0.6M OF PERMEABLE LANDSCAPING NEAR SIDE LOT LINE IN THE FRONT YARD OF A PROPERTY.

4. **Why is it not possible to comply with the provisions of the by-law?**

-ZONING BY LAW ALLOWS MAXIMUM DRIVEWAY WIDTH OF 6.71M FOR THIS LOT WHEREAS A DRIVEWAY WIDTH OF 8.91M IS PROPOSED.

-ZONING BY LAW REQUIRES A MINIMUM 0.6M OF PERMEABLE LANDSCAPING NEAR SIDE LOT LINE IN THE FRONT YARD OF A PROPERTY WHEREAS 0.0M OF

5. **Legal Description of the subject land:**

Lot Number 48
Plan Number/Concession Number M-1613
Municipal Address 76 SHOWBOAT CRES, BRAMPTON, ON, L6V 4R4

6. **Dimension of subject land (in metric units)**

Frontage 12.2m
Depth 36.5m
Area 445.3sqm

7. **Access to the subject land is by:**

Provincial Highway ☐
Municipal Road Maintained All Year ☒
Private Right-of-Way ☐

Seasonal Road ☐
Other Public Road ☐
Water ☐

8. Particulars of all buildings and structures on or proposed for the subject land: (specify in metric units ground floor area, gross floor area, number of storeys, width, length, height, etc., where possible)

EXISTING BUILDINGS/STRUCTURES on the subject land: List all structures (dwelling, shed, gazebo, etc.)

2 STOREY DETACHED HOUSE WITH THE AREA OF 265.8sqm

PROPOSED BUILDINGS/STRUCTURES on the subject land:

-DRIVEWAY EXTENSION

9. Location of all buildings and structures on or proposed for the subject lands: (specify distance from side, rear and front lot lines in metric units)

EXISTING

Front yard setback 6.41m

Rear yard setback 10.95m

Side yard setback 1.35m

Side yard setback 0.88m

PROPOSED

Front yard setback 6.41m

Rear yard setback 10.95m

Side yard setback 1.35m

Side yard setback 0.88m

10. Date of Acquisition of subject land: 18-AUGUST-2016
11. Existing uses of subject property: RESIDENTIAL
12. Proposed uses of subject property: RESIDENTIAL
13. Existing uses of abutting properties: RESIDENTIAL
14. Date of construction of all buildings & structures on subject land: 2001
15. Length of time the existing uses of the subject property have been continued: 21 YEARS

16. (a) What water supply is existing/proposed?

Municipal

☒

Well

☐

Other (specify)

- (b) What sewage disposal is/will be provided?

Municipal

☒

Septic

☐

Other (specify)

- (c) What storm drainage system is existing/proposed?

Sewers

☒

Ditches

☐

Swales

☐

Other (specify)

17. Is the subject property the subject of an application under the Planning Act, for approval of a plan of subdivision or consent?

Yes ☐ No ☒

If answer is yes, provide details: File # _____ Status _____

18. Has a pre-consultation application been filed?

Yes ☐ No ☒

19. Has the subject property ever been the subject of an application for minor variance?

Yes ☐ No ☒ Unknown ☐

If answer is yes, provide details:

File # _____	Decision _____	Relief _____
File # _____	Decision _____	Relief _____
File # _____	Decision _____	Relief _____

Signature of Applicant(s) or Authorized Agent

DATED AT THE CITY OF BRAMPTON
THIS 22nd DAY OF SEPTEMBER, 2022.

IF THIS APPLICATION IS SIGNED BY AN AGENT, SOLICITOR OR ANY PERSON OTHER THAN THE OWNER OF THE SUBJECT LANDS, WRITTEN AUTHORIZATION OF THE OWNER MUST ACCOMPANY THE APPLICATION. IF THE APPLICANT IS A CORPORATION, THE APPLICATION SHALL BE SIGNED BY AN OFFICER OF THE CORPORATION AND THE CORPORATION'S SEAL SHALL BE AFFIXED.

I, JIVTESH BHAILA, OF THE CITY OF BRAMPTON
IN THE CITY OF BRAMPTON SOLEMNLY DECLARE THAT:

ALL OF THE ABOVE STATEMENTS ARE TRUE AND I MAKE THIS SOLEMN DECLARATION CONSCIENTIOUSLY BELIEVING IT TO BE TRUE AND KNOWING THAT IT IS OF THE SAME FORCE AND EFFECT AS IF MADE UNDER OATH.

DECLARED BEFORE ME AT THE

City OF Brampton
IN THE Region OF
Reel THIS 22nd DAY OF
Sept, 2022

Jeanie Myers
A Commissioner etc.

Jeanie Cecilia Myers
a Commissioner, etc.,
Province of Ontario
for the Corporation of the
City of Brampton
Expires April 8, 2024.

Signature of Applicant or Authorized Agent

Submit by Email

FOR OFFICE USE ONLY

Present Official Plan Designation: _____

Present Zoning By-law Classification: _____

This application has been reviewed with respect to the variances required and the results of the said review are outlined on the attached checklist.

Zoning Officer

Date

DATE RECEIVED September 22, 2022


Date Application Deemed
Complete by the Municipality _____

Revised 2022/02/17

MINOR VARIANCE

-TO PERMIT A DRIVEWAY WIDTH OF 8.91M, WHEREAS
ZONING BY LAW ALLOWS MAXIMUM DRIVEWAY WIDTH OF
6.71M FOR THIS LOT.

- TO PERMIT 0.0M OF PERMEABLE LAND SCAPING NEAR SIDE LOT LINE IN THE FRONT
YARD, WHEREAS ZONING BY LAW REQUIRES A MINIMUM 0.6M OF PERMEABLE
LANDSCAPING NEAR SIDE LOT LINE IN THE FRONT YARD OF A PROPERTY.

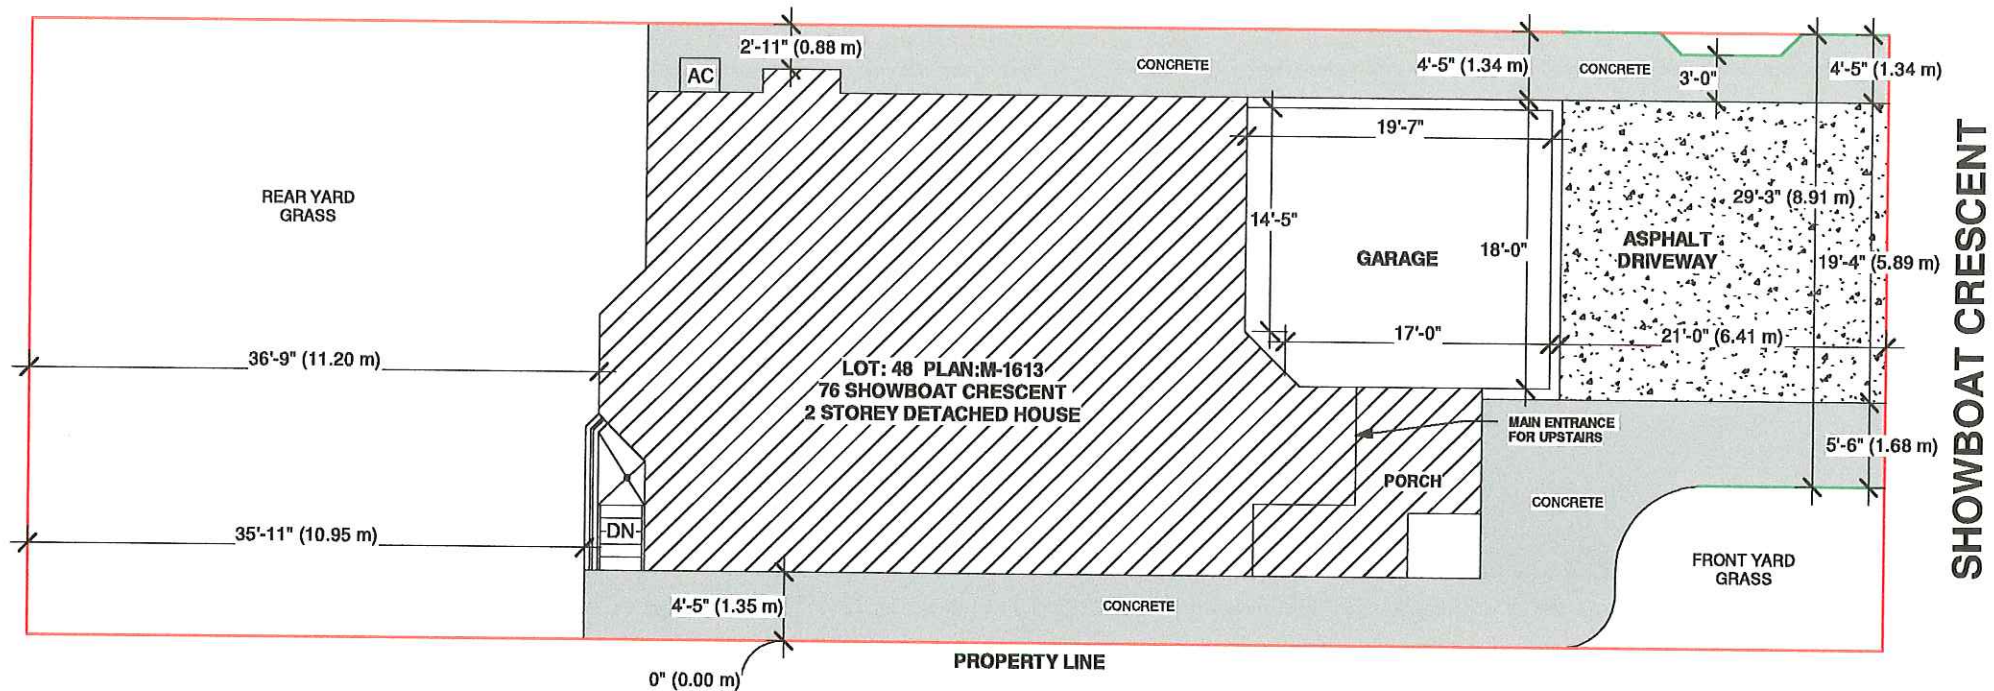

SHOWBOAT CRESCENT

SITE PLAN

THE CONTRACTOR MUST VERIFY AND ACCEPT RESPONSIBILITY FOR ALL DIMENSIONS AND
CONDITIONS ON SITE AND MUST NOTIFY THE DESIGNER/ENGINEER OF ANY VARIATIONS FROM THE
SUPPLIED INFORMATION.
CONSTRUCTION MUST CONFORM TO ALL APPLICABLE CODES AND REQUIREMENTS OF AUTHORITIES
HAVING JURISDICTION.

STAMP

01 ISSUED FOR VARIANCE SEP 13/22

ADDRESS:

76 SHOWBOAT
CRESCENT,
BRAMPTON, ON


DRAWN BY: NK CHECKED BY: JB
PROJECT NUMBER: 22R-26406

**NOBLE ELITE
SOLUTIONS LTD**
2130 NORTH PARK DR
UNIT 249,
BRAMPTON, ON, L6S 0C9
info@nobleltd.ca
(437) 888 1800
(647) 207 5470

DATE: SEP 13/22

SCALE: 1 : 110

DWS No: A-1

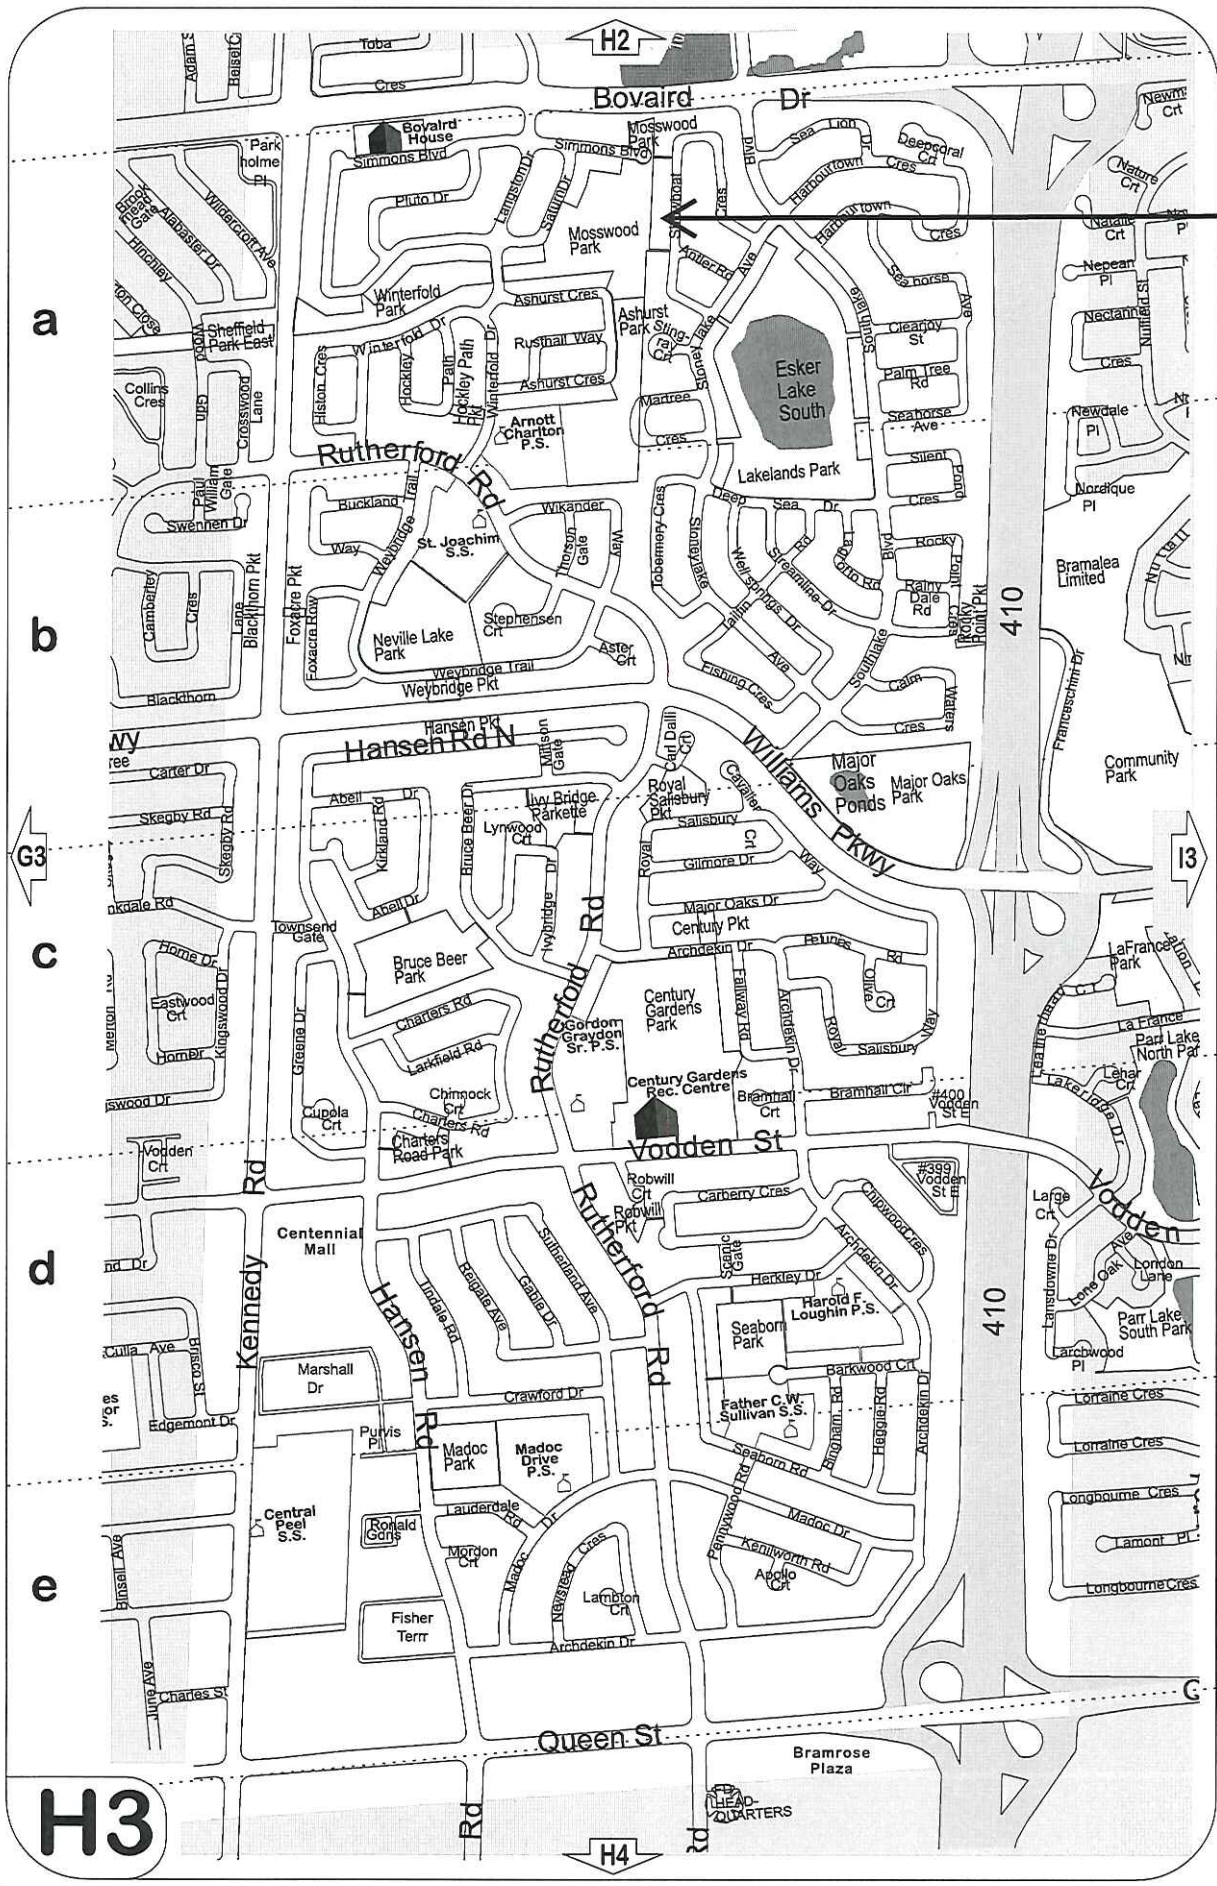

A-2022-0307
A-2022-0308