






**NOTES:**

-  Memorial Arena Addition  
- 3,000 sq.ft
-  Existing Memorial Arena  
- 27,825 sq.ft

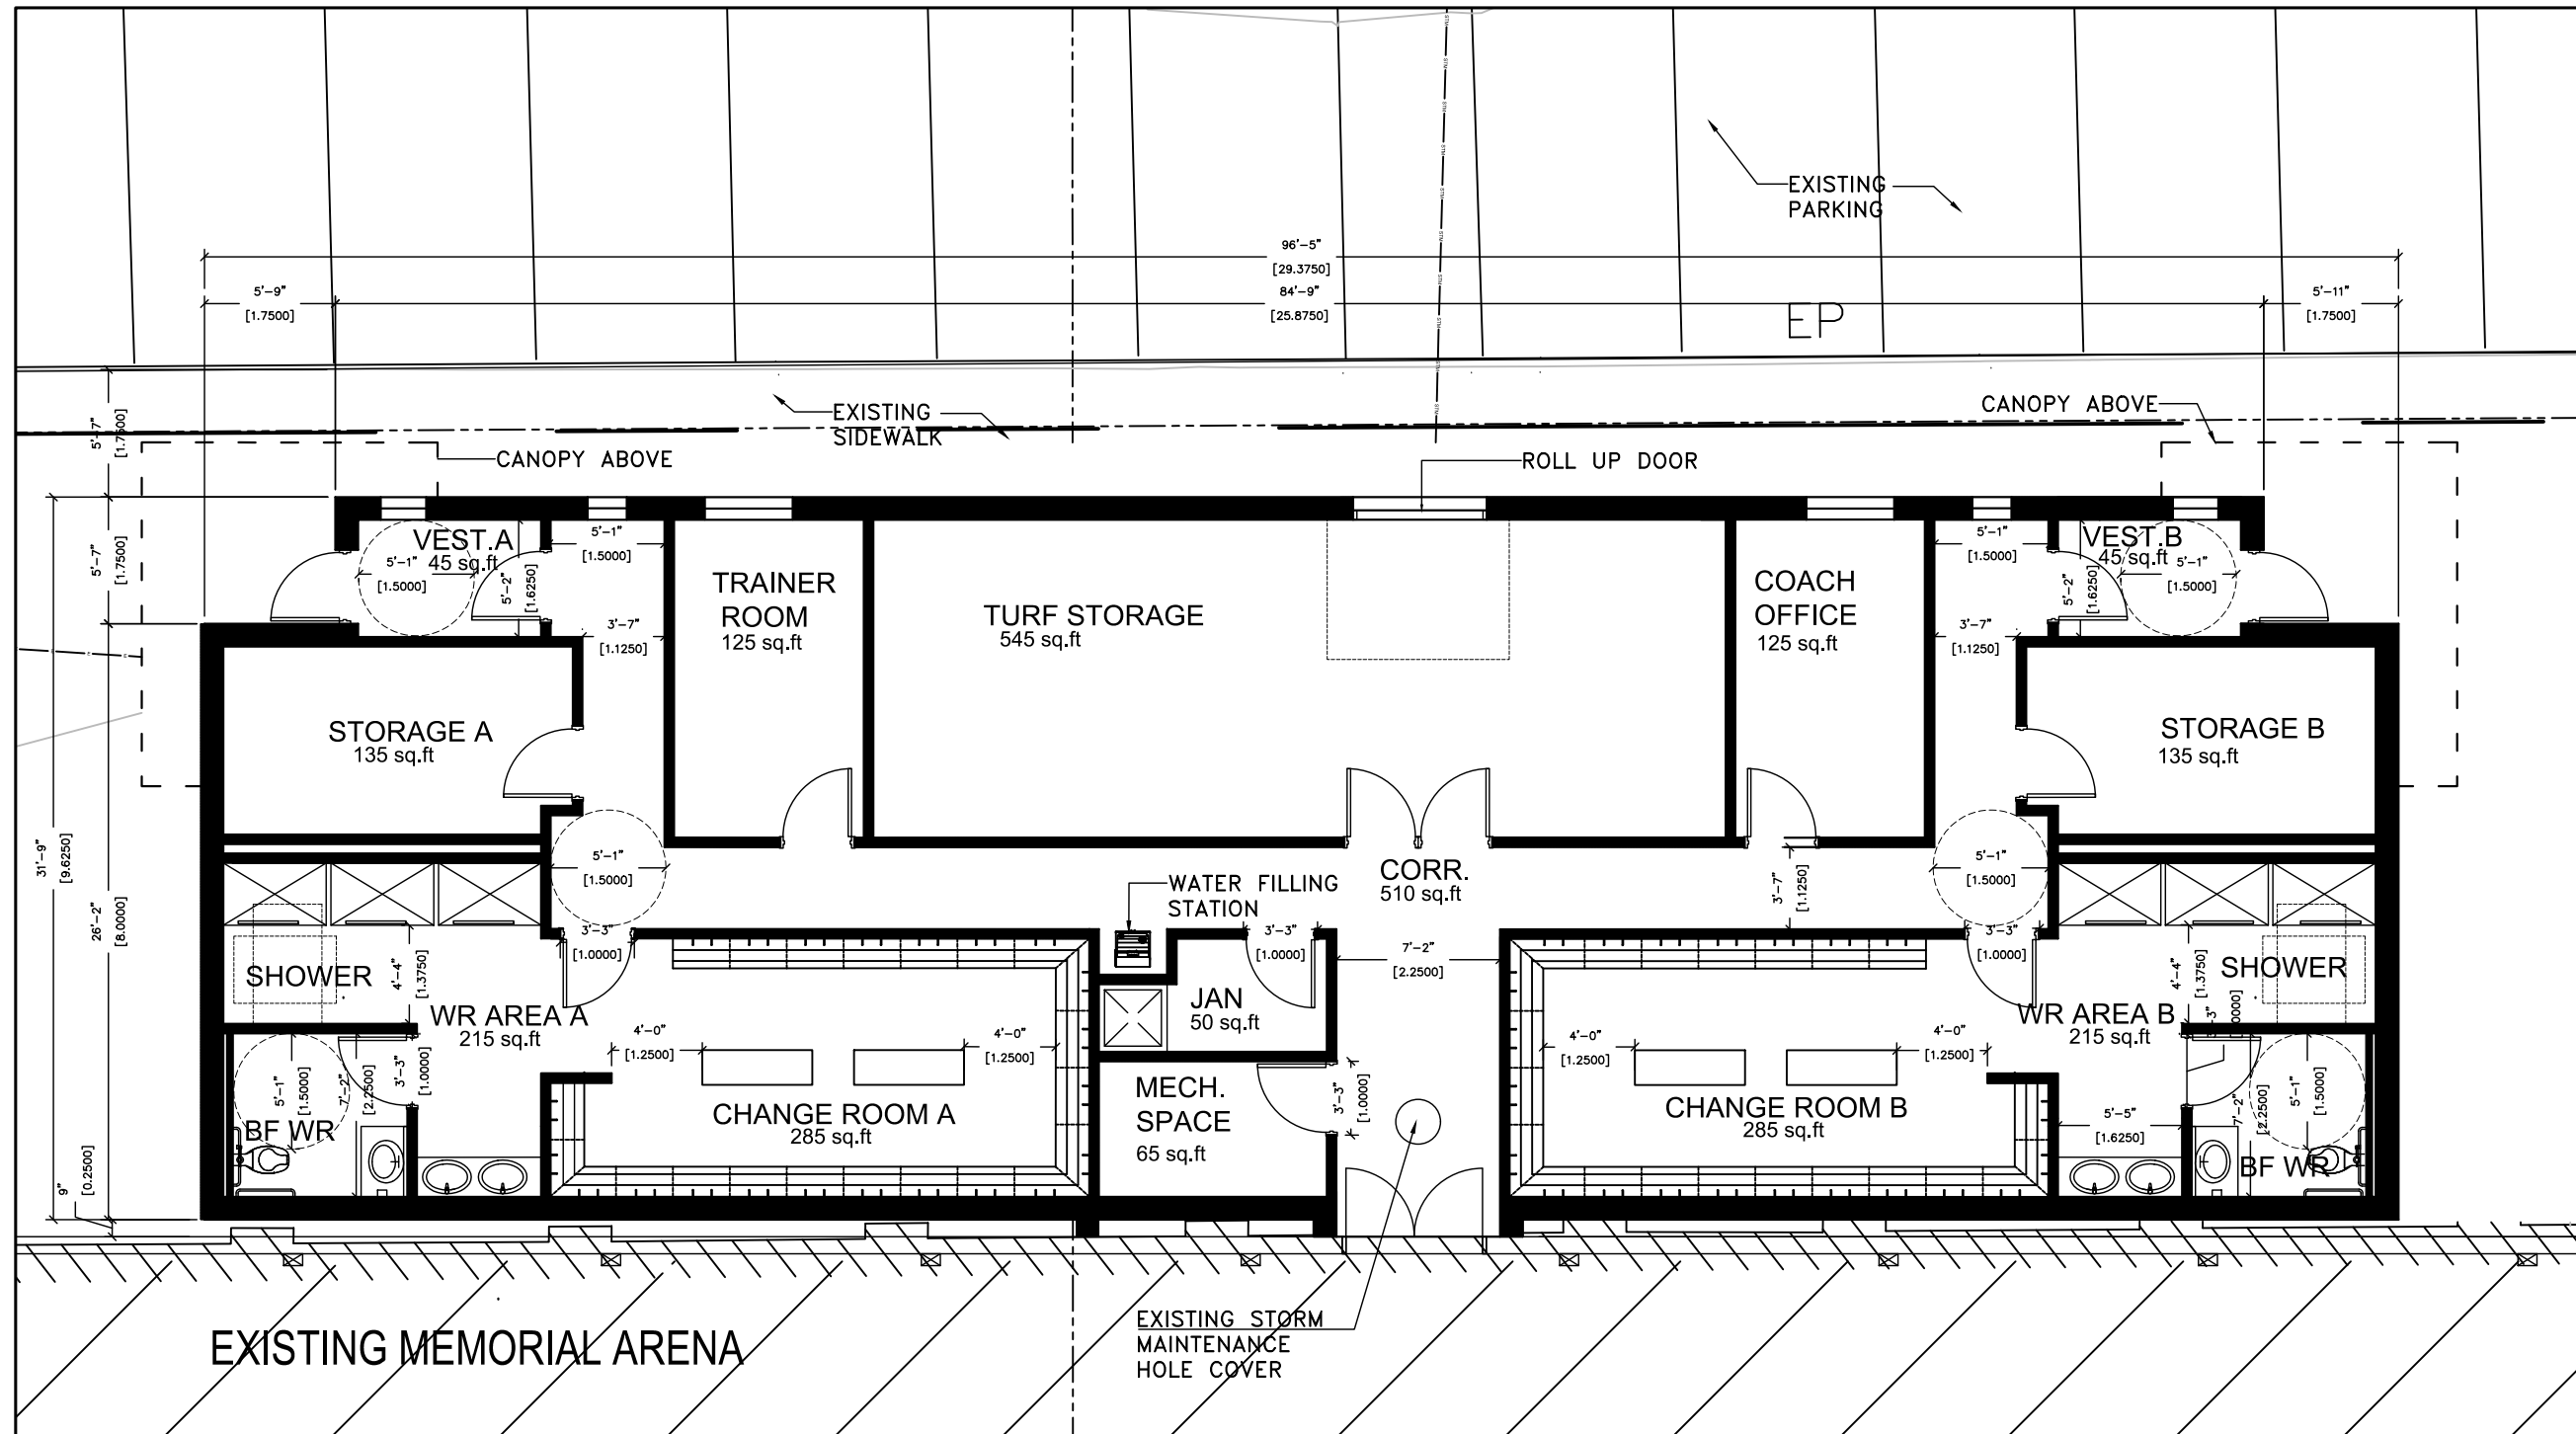


ADDRESS:  
69 ELLIOTT STREET, BRAMPTON

PROJECT:  
**MEMORIAL ARENA  
ADDITION**


DATE: 06/12/22	SHEET: <b>A110</b>
-------------------	-----------------------

**1** PLAN  
A100 1:100


NOTES:

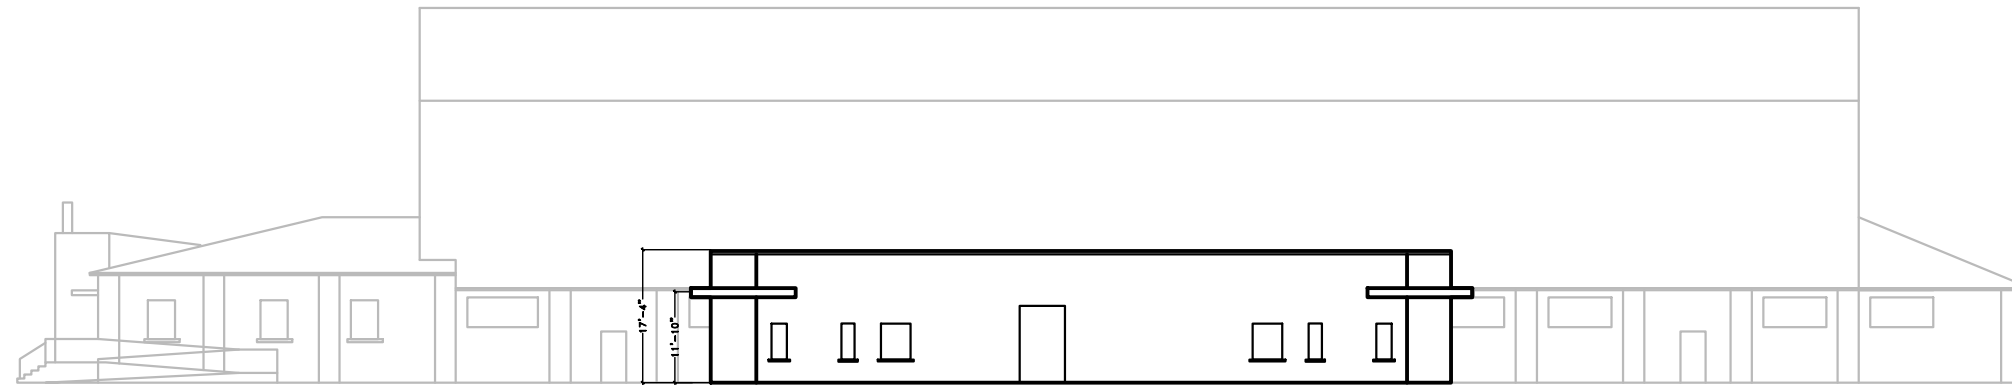

1 WEST ELEVATION  
A100 1:300

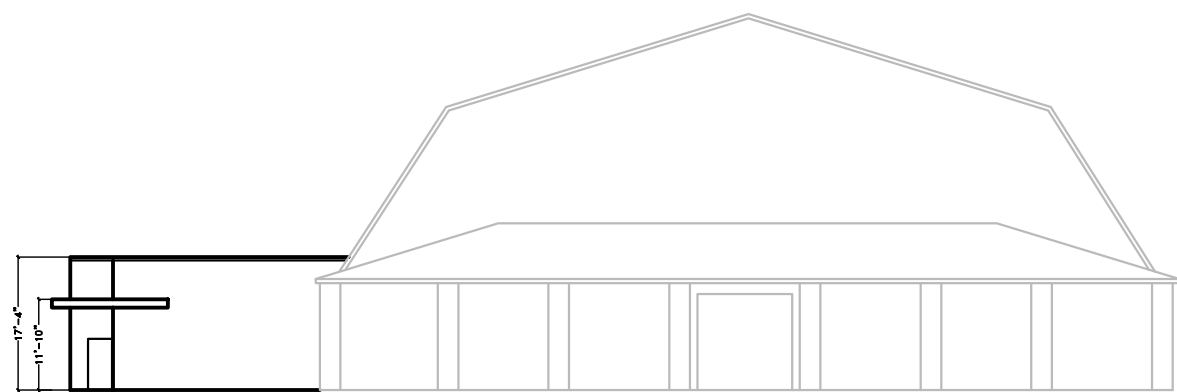

2 SOUTH ELEVATION  
A100 1:300

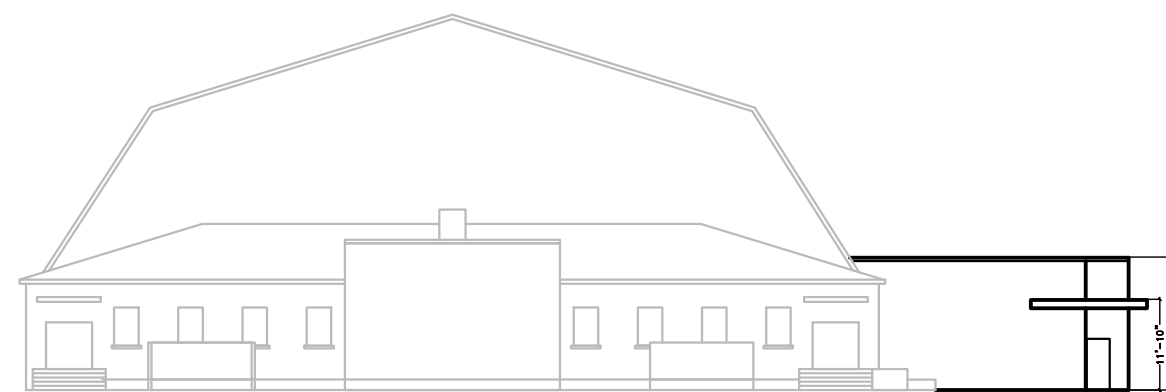

3 NORTH ELEVATION  
A100 1:300

ADDRESS:  
69 ELLIOTT STREET, BRAMPTON

PROJECT:  
MEMORIAL ARENA  
ADDITION

DATE:  
06/12/22

SHEET:  
A200