


MINOR VARIANCE

-TO PERMIT A BELOW GRADE ENTRANCE IN THE EXTERIOR SIDE YARD OF A PROPERTY WHEREAS ZONING BY LAW DOES NOT ALLOW A BELOW GRADE ENTRANCE IN THE EXTERIOR SIDE YARD OF A PROPERTY;

-TO PERMIT 0.0M OF PERMEABLE LANDSCAPING ADJACENT TO THE SIDE LOT LINE WHEREAS THE BY-LAW REQUIRES 0.6M OF PERMEABLE LANDSCAPING ADJACENT TO THE SIDE LOT LINE;

-TO ALLOW AN EXISTING DRIVEWAY WIDTH OF 6.96M, WHEREAS THE BY-LAW PERMIT A MAXIMUM DRIVEWAY WIDTH OF 6.71M.

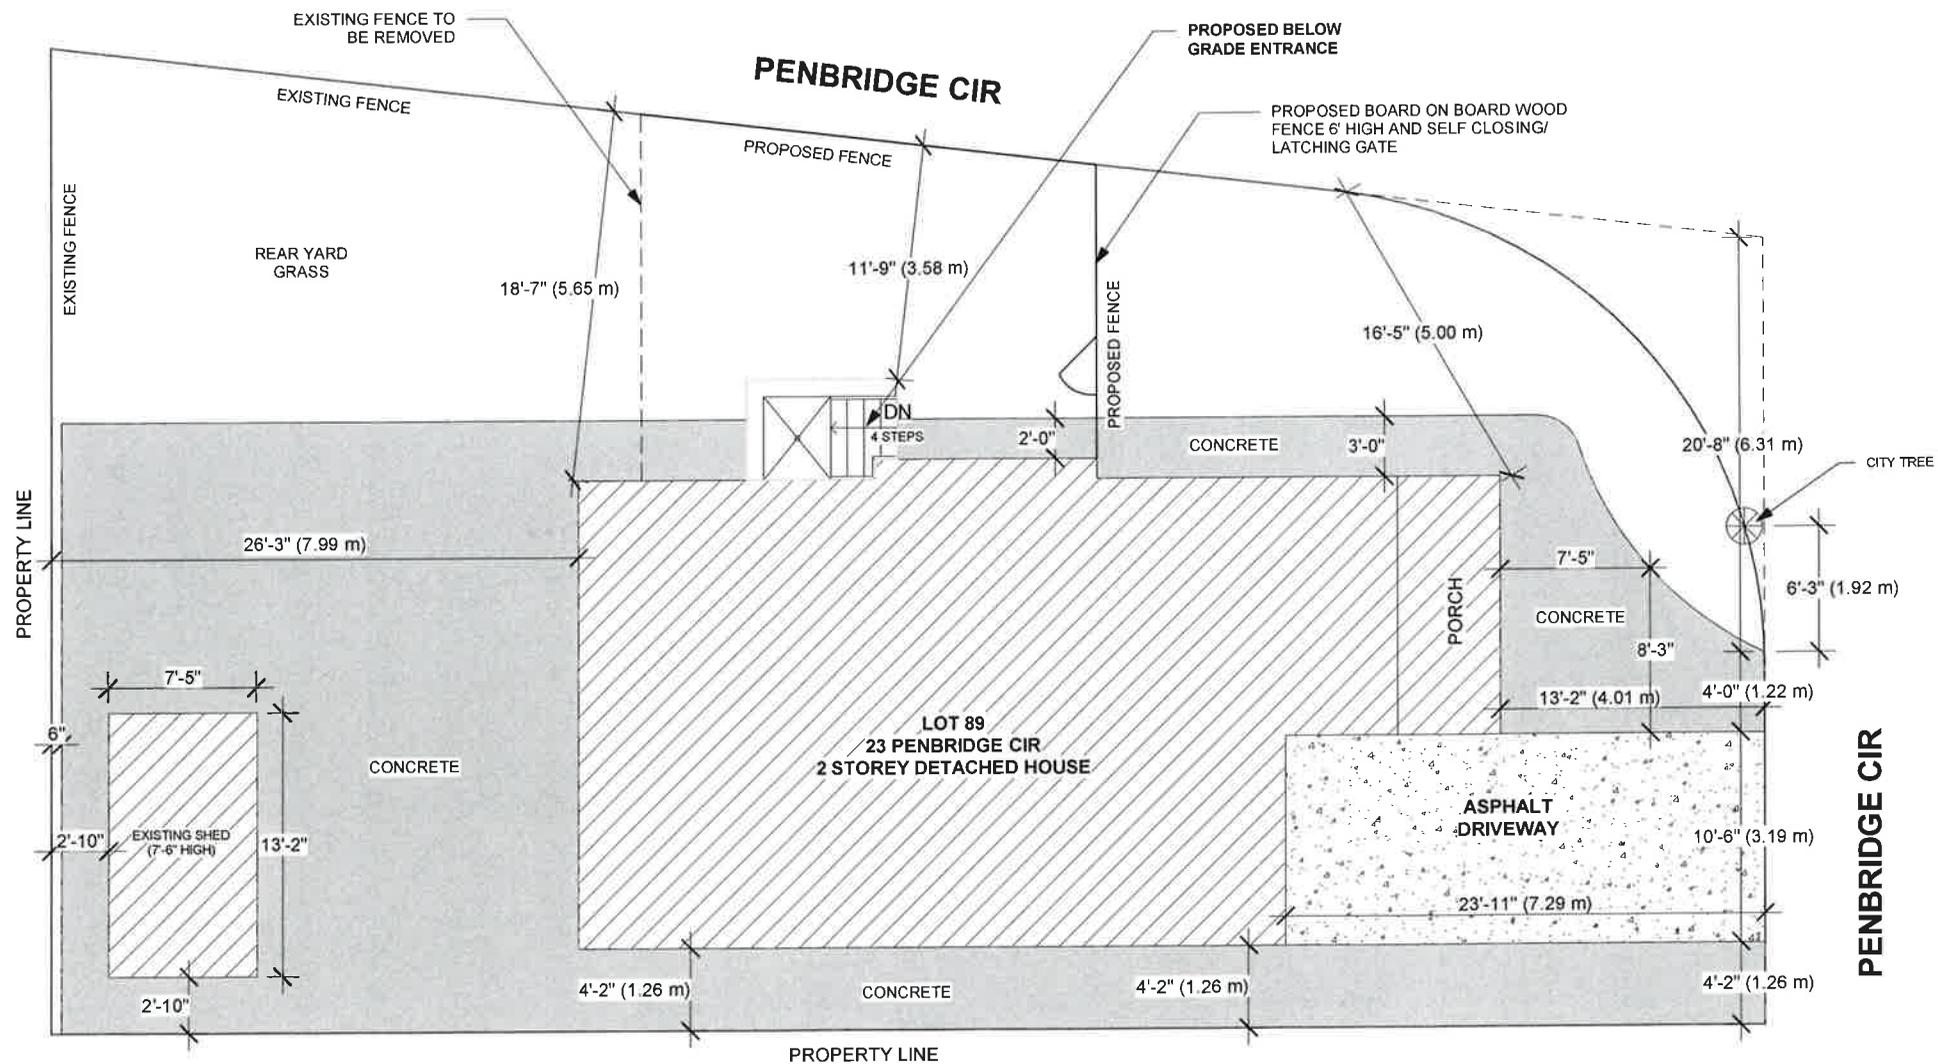

SITE PLAN

THE CONTRACTOR MUST VERIFY AND ACCEPT RESPONSIBILITY FOR ALL DIMENSIONS AND CONDITIONS ON SITE AND MUST NOTIFY THE DESIGNER/ENGINEER OF ANY VARIATIONS FROM THE SUPPLIED INFORMATION.
CONSTRUCTION MUST CONFORM TO ALL APPLICABLE CODES AND REQUIREMENTS OF AUTHORITIES HAVING JURISDICTION.

STAMP

011 ISSUED FOR PERMIT JAN 05/23

ADDRESS:
23 PENBRIDGE CIR,
BRAMPTON, ON.

DESIGNED BY: NK CHECKED BY: TR
PROJECT NUMBER: 23R-27070

NOBLE PRIME SOLUTIONS LTD
2131 WILLIAMS PARKWAY
UNIT 19,
BRAMPTON, ON
info@nobleitd.ca
(437) 888 1800

DATE: JAN 05/23

SCALE: 1" = 8'-4"

A-1

Under the authority of the Emergency Management and Civil Protection Act and the Municipal Act, 2001, City Council approved Committee Meetings to be held electronically and/or as a hybrid meeting (both in-person and electronically).

**Electronic/Hybrid Hearing Procedures
How to get involved in the Hybrid Hearing**

As the pandemic has waned, Brampton City Hall is currently lifting in-person attendance restrictions due to the COVID pandemic. In-person attendance at Committee of Adjustment Hearings is now available at this time, along with a virtual participation option. Brampton City Council and its Committees will continue to meet electronically and in-person. For the **February 14, 2023** hearing, the Committee of Adjustment will conduct its meeting with concurrent electronic and in-person attendance.

How to Participate in the Hearing:

All written comments (by mail or email) must be received by the Secretary-Treasurer no later than **4:30 pm, Thursday, February 9, 2023.**

- Advance registration for applicants, agents and other interested persons is required by one or two options:
 1. Participate remotely in the electronic hearing using a computer, smartphone or tablet by emailing the Secretary-Treasurer at cityclerksoffice@brampton.ca or jeanie.myers@brampton.ca by **4:30 pm Thursday, February 9, 2023.**
 2. To participate in-person, please email the Secretary-Treasurer at cityclerksoffice@brampton.ca or jeanie.myers@brampton.ca by **4:30 pm Thursday, February 9, 2023.**
- Persons without access to a computer, smartphone or tablet can participate in a meeting via telephone or in-person. You can register by calling 905-874-2117 and leave a message with your name, phone number and the application you wish to speak to by **Thursday, February 9, 2023.** City staff will contact you and provide you with further details.

You will be contacted by the City Clerk's Office before the hearing date to confirm your attendance. Confirmation of in-person attendance will be subject to any in-person capacity limits that may be in place for Council Chambers at City Hall and prevailing public health orders and guidance.

- All Hearings will be livestreamed on the City of Brampton YouTube account at:
<https://www.brampton.ca/EN/City-Hall/meetings-agendas/Pages/Welcome.aspx> or
<http://video.isilive.ca/brampton/live.html> .

If holding an electronic/hybrid rather than an oral hearing is likely to cause a party significant prejudice a written request may be made to have the Committee consider holding an oral hearing on an application at some future date. The request must include your name, address, contact information, and the reasons for prejudice and must be received no later than 4:30 pm the Friday prior to the hearing to cityclerksoffice@brampton.ca or jeanie.myers@brampton.ca. If a party does not submit a request and does not participate in the hearing, the Committee may proceed without a party's participation and the party will not be entitled to any further notice regarding the proceeding.

NOTE Personal information as defined in the *Municipal Freedom of Information and Protection of Privacy Act (MFIPPA)*, collected and recorded or submitted in writing or electronically as related to this planning application is collected under the authority of the *Planning Act*, and will be used by members of the Committee and City of Brampton staff in their review of this matter. Please be advised that your submissions will be part of the public record and will be made available to the public, including posting on the City's website, www.brampton.ca. By providing your information, you acknowledge that all personal information such as the telephone numbers, email addresses and signatures of individuals will be redacted by the Secretary-Treasurer on the on-line posting only. Questions regarding the collection, use and disclosure of personal information may be directed to the Secretary-Treasurer at 905-874-2117.

AMENDMENT LETTER

January 31, 2023

To: Committee of Adjustment

RE: APPLICATION FOR MINOR VARIANCE
VIKRAMJIT SINGH
A-2023-0006 – 23 PENBRIDGE CIRCLE

Please amend application A-2023-0006 to reflect the following:

1. To allow an existing driveway width of 6.96m, whereas the by-law permit a maximum driveway width of 6.71m.
2. To permit a below grade between the main wall of the dwelling and the flankage lot line whereas the by-law does not permit a below grade entrance between the main wall of the dwelling and the flankage lot line
3. To permit 0.0m permeable landscaping between the driveway and the side lot line whereas the by-law requires a minimum 0.6m (1.97 ft.) of permeable landscaping between the driveway and the side lot line.

Navpreet Kaur


Applicant/Authorized Agent

MINOR VARIANCE

-TO PERMIT A BELOW GRADE ENTRANCE IN THE EXTERIOR SIDE YARD OF A PROPERTY WHEREAS ZONING BY LAW DOES NOT ALLOW A BELOW GRADE ENTRANCE IN THE EXTERIOR SIDE YARD OF A PROPERTY;

-TO PERMIT 0.0M OF PERMEABLE LANDSCAPING ADJACENT TO THE SIDE LOT LINE WHEREAS THE BY-LAW REQUIRES 0.6M OF PERMEABLE LANDSCAPING ADJACENT TO THE SIDE LOT LINE;

-TO ALLOW AN EXISTING DRIVEWAY WIDTH OF 6.96M, WHEREAS THE BY-LAW PERMIT A MAXIMUM DRIVEWAY WIDTH OF 6.71M.

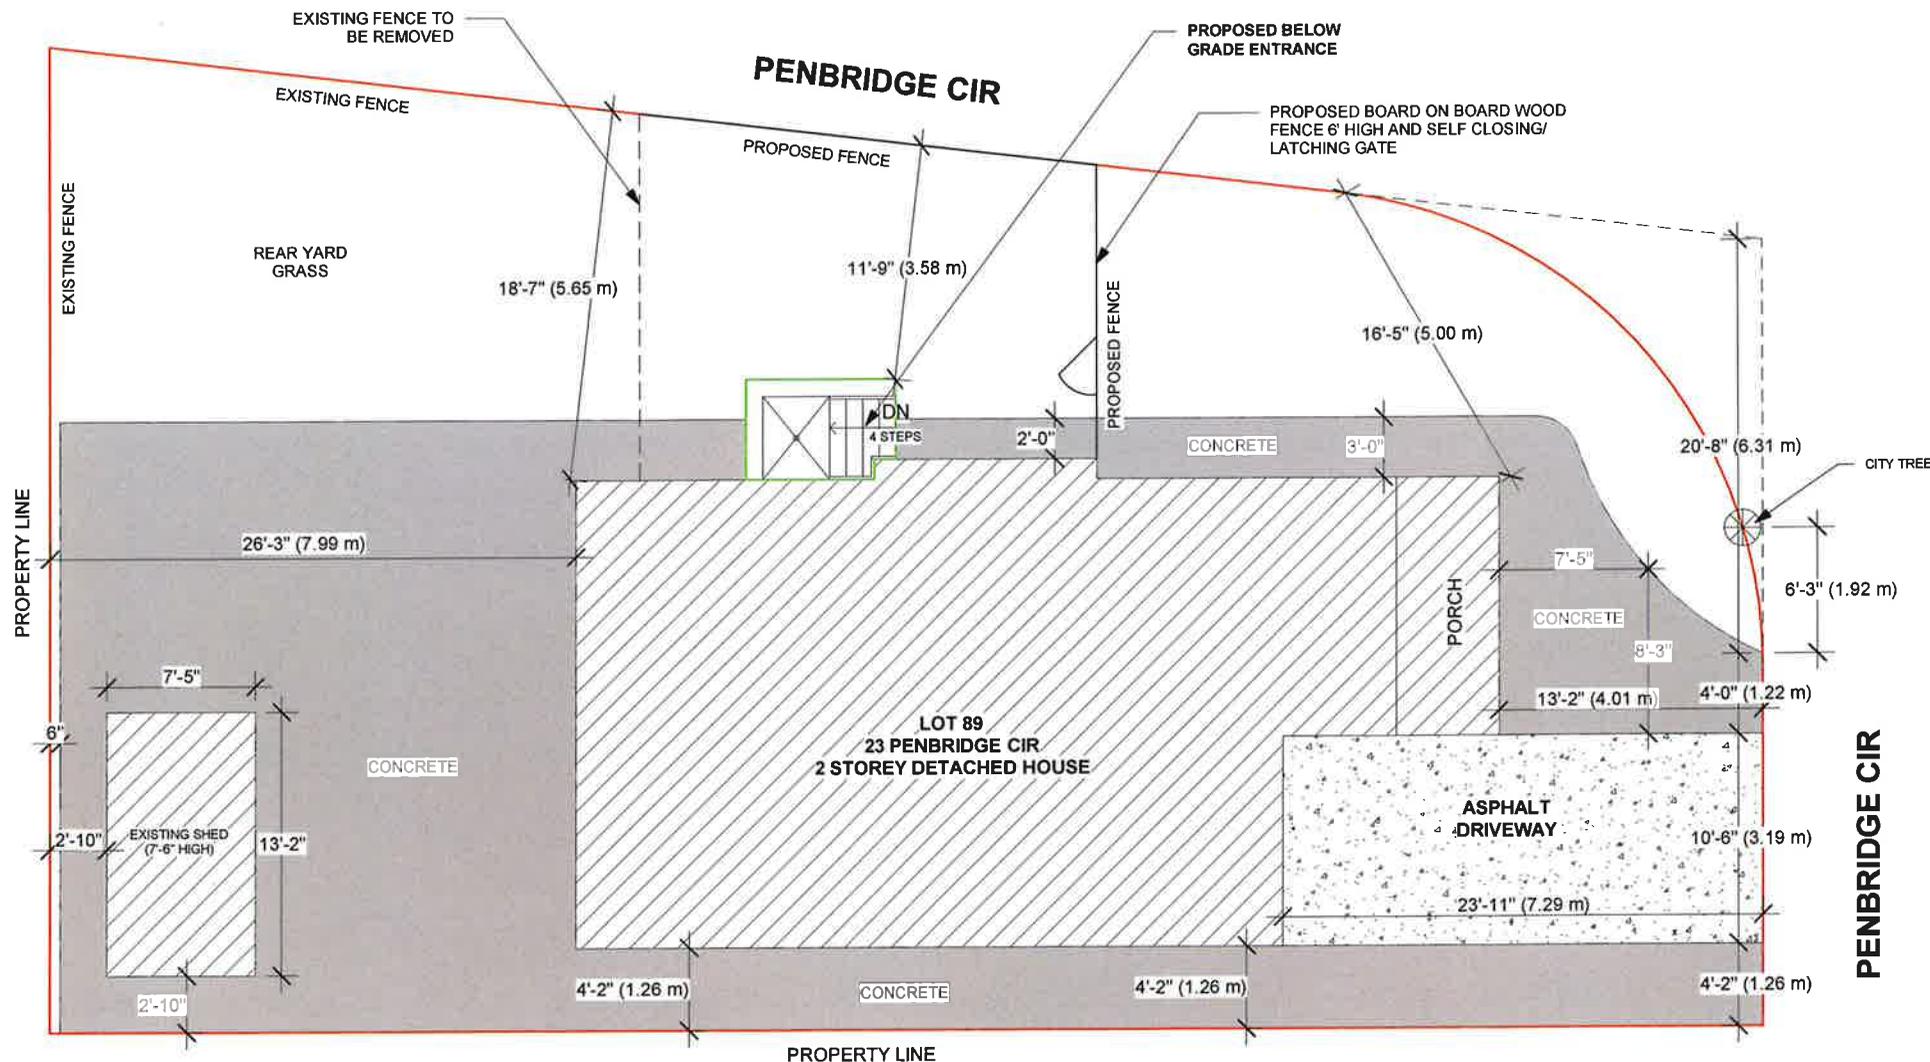

SITE PLAN

THE CONTRACTOR MUST VERIFY AND ACCEPT RESPONSIBILITY FOR ALL DIMENSIONS AND CONDITIONS ON SITE AND MUST NOTIFY THE DESIGNER/ENGINEER OF ANY VARIATIONS FROM THE SUPPLIED INFORMATION.
CONSTRUCTION MUST CONFORM TO ALL APPLICABLE CODES AND REQUIREMENTS OF AUTHORITIES HAVING JURISDICTION.

STAMP

01 ISSUED FOR PERMIT JAN 05/23

ADDRESS:
23 PENBRIDGE CIR,
BRAMPTON, ON.

DRAWN BY: NK CHECKED BY: TR
PROJECT NUMBER: 23R-27070

NOBLE PRIME SOLUTIONS LTD
2131 WILLIAMS PARKWAY
UNIT 19,
BRAMPTON, ON
info@nobleitd.ca
(437) 888 1800

DATE: JAN 05/23

SCALE: 1" = 8'-4"

DWG. NO: A-1



The Personal Information collected on this form is collected pursuant to section 45 of the Planning Act and will be used in the processing of this application. Applicants are advised that the Committee of Adjustment is a public process and the information contained in the Committee of Adjustment files is considered public information and is available to anyone upon request and will be published on the City's website. Questions about the collection of personal information should be directed to the Secretary-Treasurer, Committee of Adjustment, City of Brampton.

APPLICATION
Minor Variance or Special Permission
 (Please read Instructions)

NOTE: It is required that this application be filed with the Secretary-Treasurer of the Committee of Adjustment and be accompanied by the applicable fee.

The undersigned hereby applies to the Committee of Adjustment for the City of Brampton under section 45 of the Planning Act, 1990, for relief as described in this application from By-Law **270-2004**.

1. **Name of Owner(s)** VIKRAMJIT SINGH
Address 23 PENBRIDGE CIR. BRAMPTON, ON, L7A 2P9

Phone # 416-579-8895 **Fax #** _____
Email vjsingh_chd@icloud.com

2. **Name of Agent** NAVPREET KAUR
Address UNIT#19, 2131 WILLIAMS PARKWAY, BRAMPTON, ON, L6S 5Z4

Phone # 437-888-1800 **Fax #** _____
Email applications@nobleltd.ca

3. **Nature and extent of relief applied for (variances requested):**

-TO PERMIT A BELOW GRADE ENTRANCE IN THE EXTERIOR SIDE YARD OF A PROPERTY WHEREAS ZONING BY LAW DOES NOT ALLOW A BELOW GRADE ENTRANCE IN THE EXTERIOR SIDE YARD OF A PROPERTY;

-TO PERMIT 0.0M OF PERMEABLE LANDSCAPING ADJACENT TO THE SIDE LOT LINE WHEREAS THE BY-LAW REQUIRES 0.6M OF PERMEABLE LANDSCAPING ADJACENT TO THE SIDE LOT LINE.

4. **Why is it not possible to comply with the provisions of the by-law?**

-ZONING BY LAW DOES NOT ALLOW A BELOW GRADE ENTRANCE IN THE EXTERIOR SIDE YARD OF A PROPERTY WHEREAS A BELOW GRADE ENTRANCE IN THE EXTERIOR SIDE YARD OF A PROPERTY IS PROPOSED.

-THE BY-LAW REQUIRES 0.6M OF PERMEABLE LANDSCAPING ADJACENT TO THE

5. **Legal Description of the subject land:**
Lot Number 89
Plan Number/Concession Number M1496
Municipal Address 23 PENBRIDGE CIR, BRAMPTON, ON, L7A 2P9

6. **Dimension of subject land (in metric units)**
Frontage 13.73M
Depth 26M
Area 342.1 SQM

7. **Access to the subject land is by:**

Provincial Highway	<input type="checkbox"/>	Seasonal Road	<input type="checkbox"/>
Municipal Road Maintained All Year	<input checked="" type="checkbox"/>	Other Public Road	<input type="checkbox"/>
Private Right-of-Way	<input type="checkbox"/>	Water	<input type="checkbox"/>

8. Particulars of all buildings and structures on or proposed for the subject land: (specify in metric units ground floor area, gross floor area, number of storeys, width, length, height, etc., where possible)

EXISTING BUILDINGS/STRUCTURES on the subject land: List all structures (dwelling, shed, gazebo, etc.)

2 STOREY DETACHED HOUSE WITH AREA OF 167.2 SQM

PROPOSED BUILDINGS/STRUCTURES on the subject land:

PROPOSED BELOW GRADE ENTRANCE

9. Location of all buildings and structures on or proposed for the subject lands: (specify distance from side, rear and front lot lines in metric units)

EXISTING

Front yard setback 4.01M
Rear yard setback 7.99M
Side yard setback 1.26M
Side yard setback 5.00M

PROPOSED

Front yard setback 4.01M
Rear yard setback 7.99M
Side yard setback 1.26M
Side yard setback 3.58M

10. Date of Acquisition of subject land: 1 AUGUST 2017

11. Existing uses of subject property: RESIDENTIAL

12. Proposed uses of subject property: RESIDENTIAL

13. Existing uses of abutting properties: RESIDENTIAL

14. Date of construction of all buildings & structures on subject land: 2002

15. Length of time the existing uses of the subject property have been continued: 15 YEARS

- 16. (a) What water supply is existing/proposed?
Municipal [checked] Well [] Other (specify)
(b) What sewage disposal is/will be provided?
Municipal [checked] Septic [] Other (specify)
(c) What storm drainage system is existing/proposed?
Sewers [checked] Ditches [] Swales [] Other (specify)

17. Is the subject property the subject of an application under the Planning Act, for approval of a plan of subdivision or consent?

Yes No

If answer is yes, provide details: File # _____ Status _____

18. Has a pre-consultation application been filed?

Yes No

19. Has the subject property ever been the subject of an application for minor variance?

Yes No Unknown

If answer is yes, provide details:

File # _____	Decision _____	Relief _____
File # _____	Decision _____	Relief _____
File # _____	Decision _____	Relief _____

Navpreet Kaur

Signature of Applicant(s) or Authorized Agent

DATED AT THE CITY OF BRAMPTON
THIS 9th DAY OF January, 2023

IF THIS APPLICATION IS SIGNED BY AN AGENT, SOLICITOR OR ANY PERSON OTHER THAN THE OWNER OF THE SUBJECT LANDS, WRITTEN AUTHORIZATION OF THE OWNER MUST ACCOMPANY THE APPLICATION. IF THE APPLICANT IS A CORPORATION, THE APPLICATION SHALL BE SIGNED BY AN OFFICER OF THE CORPORATION AND THE CORPORATION'S SEAL SHALL BE AFFIXED.

I, INTESH BHAILA OF THE CITY OF BRAMPTON
IN THE REGION OF PEEL SOLEMNLY DECLARE THAT:

ALL OF THE ABOVE STATEMENTS ARE TRUE AND I MAKE THIS SOLEMN DECLARATION CONSCIENTIOUSLY BELIEVING IT TO BE TRUE AND KNOWING THAT IT IS OF THE SAME FORCE AND EFFECT AS IF MADE UNDER OATH.

DECLARED BEFORE ME AT THE
City OF Brampton
IN THE Region OF
Peel THIS 9th DAY OF
January, 2023
Jeanie Myers
A Commissioner etc.

Jeanie Cecilia Myers
a Commissioner, etc.,
Province of Ontario
for the Corporation of the
City of Brampton
Expires April 8, 2024. *J.M.*

[Signature]
Signature of Applicant or Authorized Agent

Submit by Email

FOR OFFICE USE ONLY

Present Official Plan Designation: _____

Present Zoning By-law Classification: R1D-1073

This application has been reviewed with respect to the variances required and the results of the said review are outlined on the attached checklist.

[Signature]
Zoning Officer


Jan 17, 2023
Date

DATE RECEIVED January 9, 2023

MINOR VARIANCE

-TO PERMIT A BELOW GRADE ENTRANCE IN THE EXTERIOR SIDE YARD OF A PROPERTY WHEREAS ZONING BY LAW DOES NOT ALLOW A BELOW GRADE ENTRANCE IN THE EXTERIOR SIDE YARD OF A PROPERTY;

-TO PERMIT 0.0M OF PERMEABLE LANDSCAPING ADJACENT TO THE SIDE LOT LINE WHEREAS THE BY-LAW REQUIRES 0.6M OF PERMEABLE LANDSCAPING ADJACENT TO THE SIDE LOT LINE.

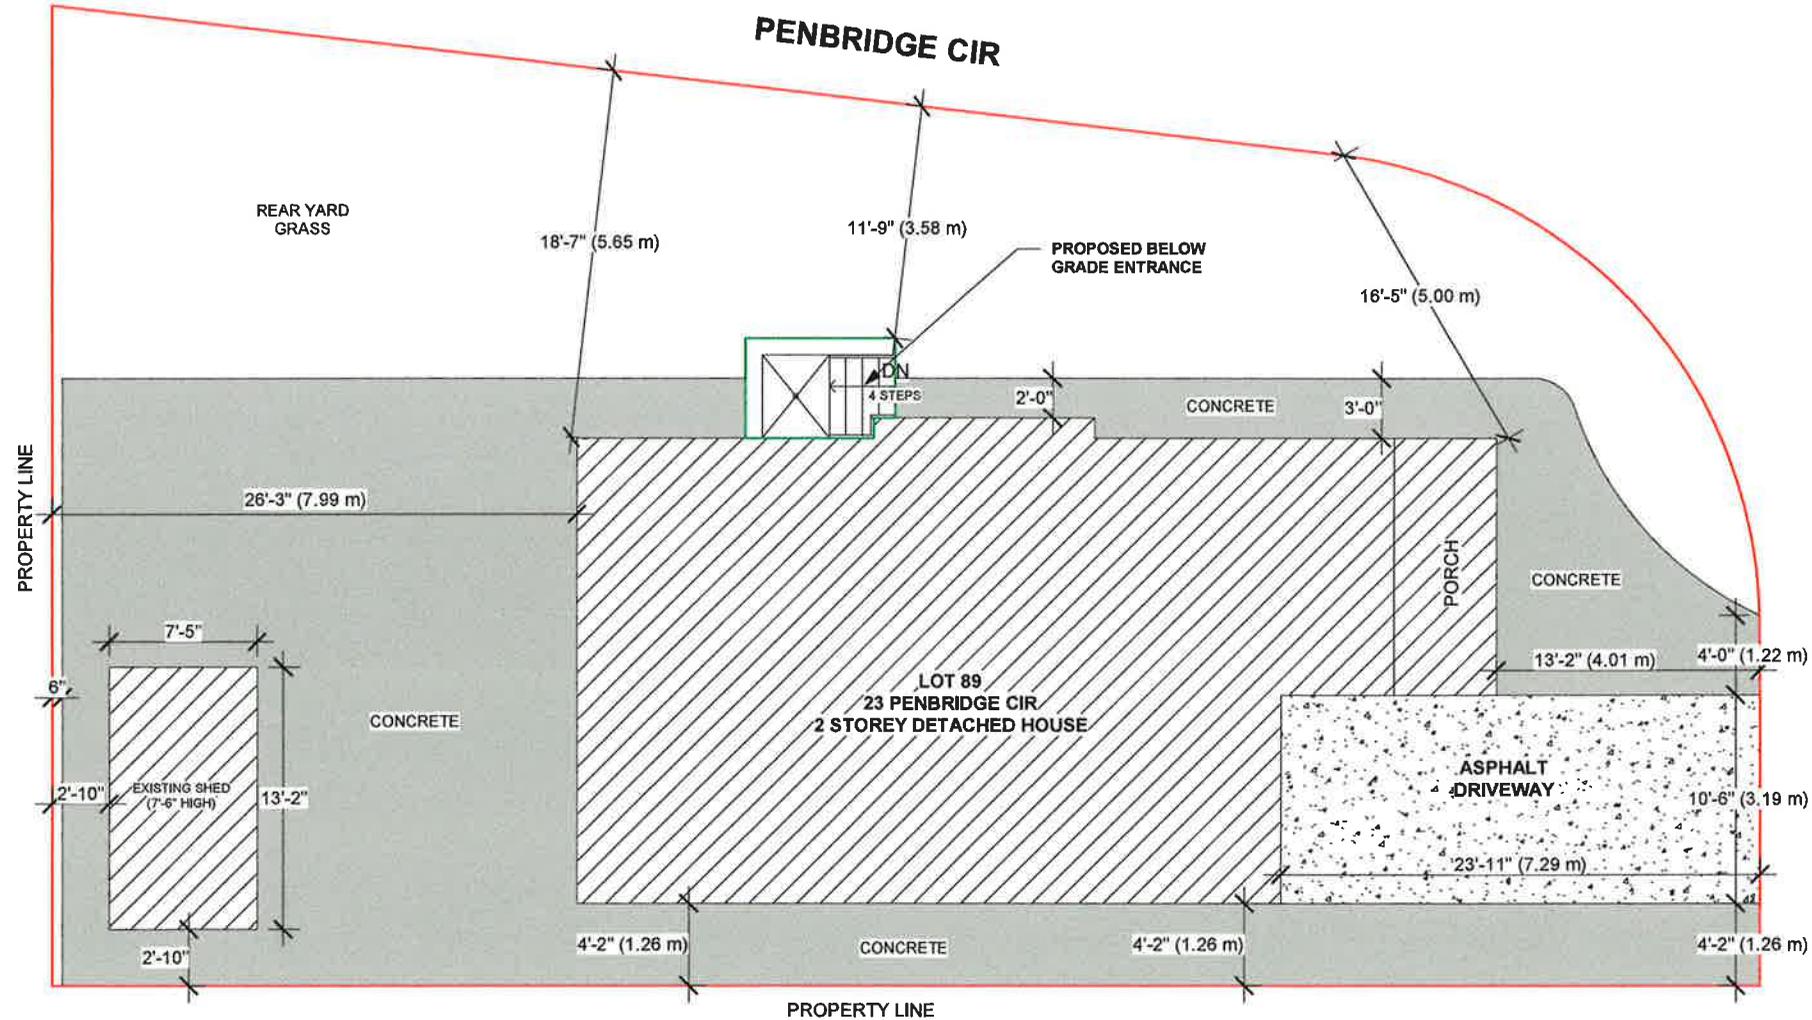

SITE PLAN

THE CONTRACTOR MUST VERIFY AND ACCEPT RESPONSIBILITY FOR ALL DIMENSIONS AND CONDITIONS ON SITE AND MUST NOTIFY THE DESIGNER/ENGINEER OF ANY VARIATIONS FROM THE SUPPLIED INFORMATION.
CONSTRUCTION MUST CONFORM TO ALL APPLICABLE CODES AND REQUIREMENTS OF AUTHORITIES HAVING JURISDICTION.

STAMP

01 ISSUED FOR PERMIT JAN 05/23

ADDRESS:
23 PENBRIDGE CIR,
BRAMPTON, ON.

DRAWN BY: NK CHECKED BY: TR
PROJECT NUMBER: 23R-27070

NOBLE PRIME SOLUTIONS LTD
2131 WILLIAMS PARKWAY
UNIT 19
BRAMPTON, ON
info@nobleltd.ca
(437) 888 1800

DATE: JAN 05/23 DWG NO.: A-1
SCALE: 1" = 8'-4"



A-2023-0006

E2

E3

a

b

c

d

e

D2

F2