

SKETCH

SANDALWOOD PKWY E

SANDALWOOD HEIGHTS  
SECONDARY SCHOOL  
(existing)

TORBRAM SANDALWOOD  
COMMUNITY PARK  
(existing)

PARKING  
(existing)

CEDARCLIFF TRAIL

**LEGEND**


- PROPERTY LINE
- PROPOSED CHALKING FENCE
- PROPOSED BOLLING
- PROPOSED SEATWALL/NETTING WALL

**PLANTING**

- PROPOSED DECORATIVE TREE
- LIMIT OF MAINTAINED BED
- PROPOSED SHRUB BED

**SURFACING**

- SHADE AREA
- PROPOSED SAFETY SURFACE
- PROPOSED SAND PLAY SURFACE
- PROPOSED ASPHALT PAVING
- PROPOSED DECORATIVE PAVING
- PROPOSED GRANULAR PAVING

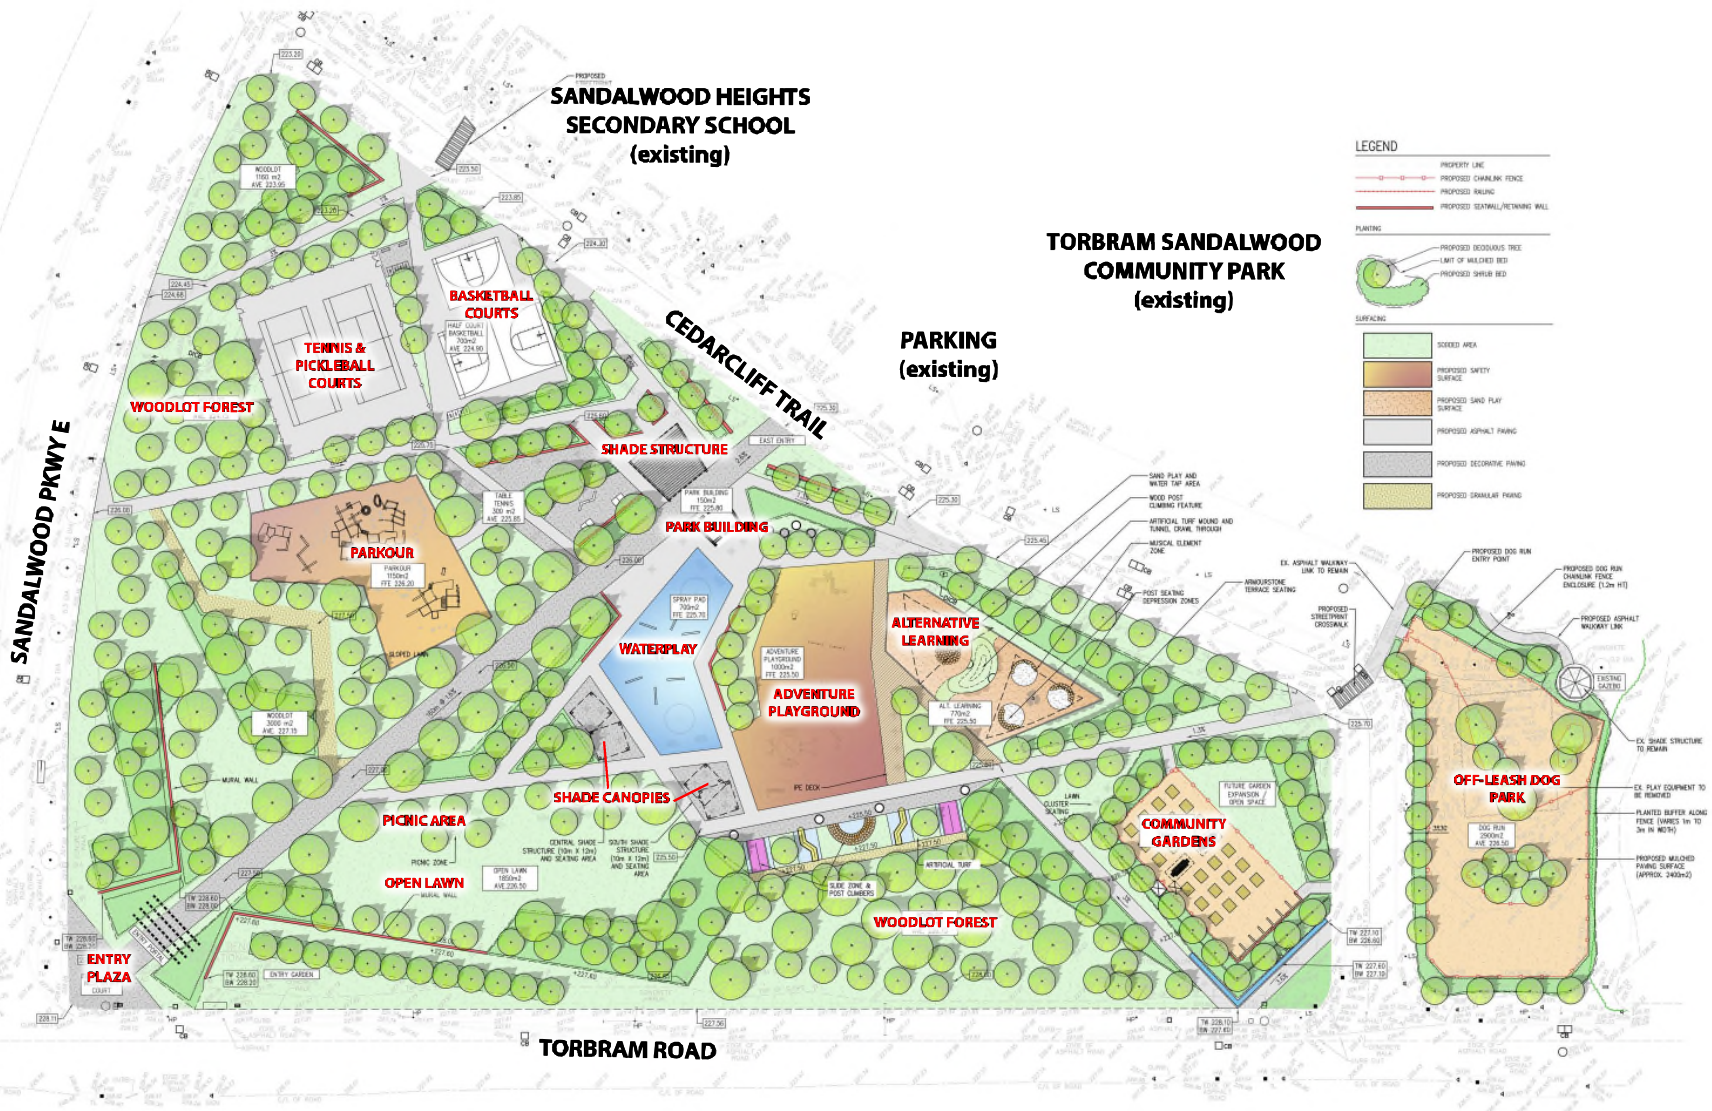

SANDALWOOD ADVENTURE PARK  
Preliminary Landscape Concept B1.2

Scale: 1:500  
Date: 17.2024  
#21047



SK1