




Committee of Adjustment
APPLICATION # A-2023-0086
WARD #4

Jeanie Myers, Secretary-Treasurer
 Committee of Adjustment, City Clerk's Office,
 Brampton City Hall, 2 Wellington Street West,
 Brampton, Ontario L6Y 4R2
 Phone: (905)874-2117 Fax: (905)874-2119
jeanie.myers@brampton.ca

MINOR VARIANCE

-TO PERMIT THE DISTANCE OF 4.33m FROM DECK TO THE REAR
PROPERTY LINE, WHEREAS 5.7m OF MINIMUM DISTANCE IS
REQUIRED FROM DECK TO THE REAR PROPERTY LINE.

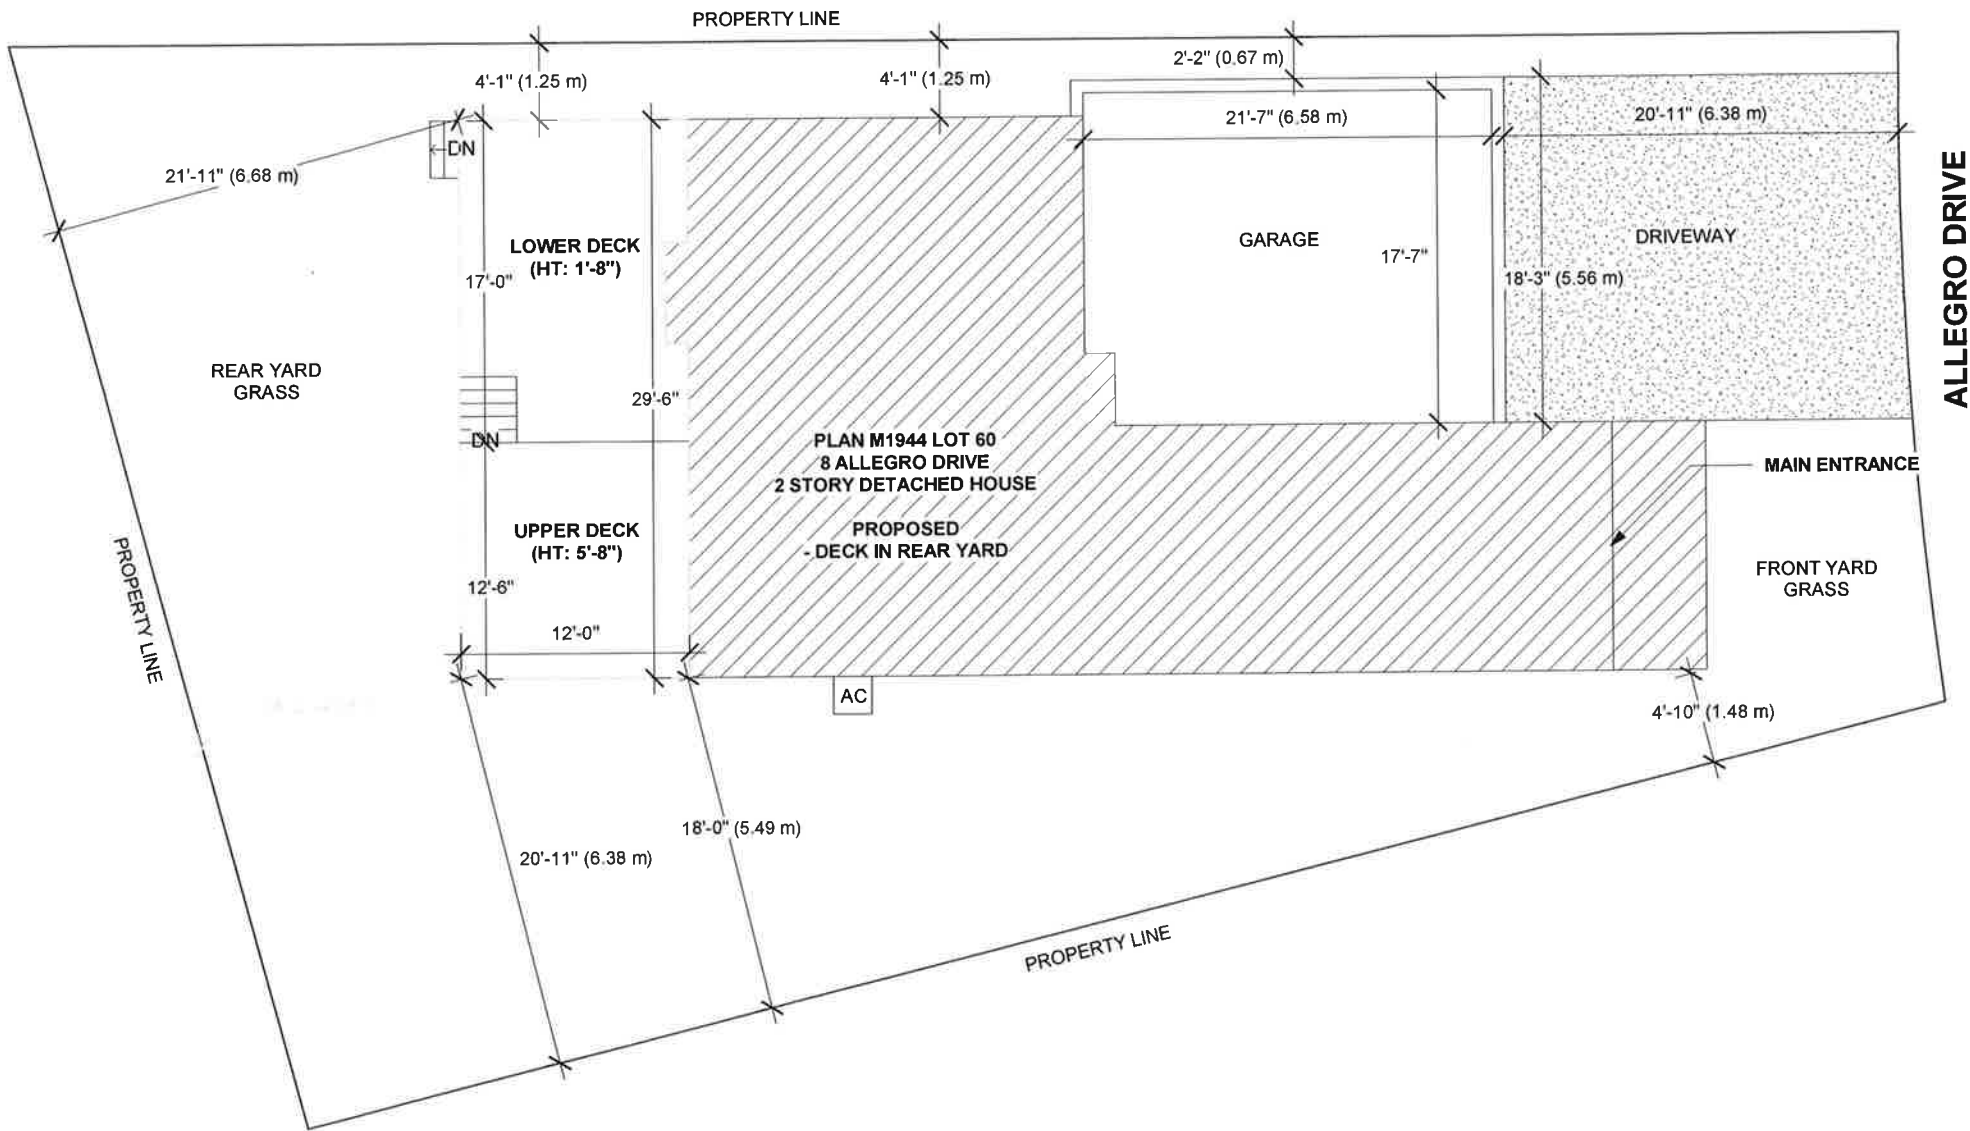

SITE PLAN

THE CONTRACTOR MUST VERIFY AND ACCEPT RESPONSIBILITY FOR ALL DIMENSIONS AND CONDITIONS
ON SITE AND MUST NOTIFY THE DESIGNER/ENGINEER OF ANY VARIATIONS FROM THE SUPPLIED
INFORMATION.
CONSTRUCTION MUST CONFORM TO ALL APPLICABLE CODES AND
REQUIREMENTS OF AUTHORITIES HAVING JURISDICTION.

STAMP

01 ISSUED FOR PERMIT JUL 20/22

ADDRESS
8 ALLEGRO DRIVE,
BRAMPTON, ON

DESIGNED BY: RS/NK CHECKED BY: TR
PROJECT NUMBER: 21R-24494

**NOBLE PRIME
SOLUTIONS LTD**
2131 WILLIAMS PARKWAY
UNIT 19,
BRAMPTON, ON
info@nobleltd.ca
(437) 888 1800

DATE: JUL 20/22

SCALE: 1" = 8'-0"

A-1

Under the authority of the Emergency Management and Civil Protection Act and the Municipal Act, 2001, City Council approved Committee Meetings to be held electronically and/or as a hybrid meeting (both in-person and electronically).

**Electronic/Hybrid Hearing Procedures
How to get involved in the Hybrid Hearing**

As the pandemic has waned, Brampton City Hall is currently lifting in-person attendance restrictions due to the COVID pandemic. In-person attendance at Committee of Adjustment Hearings is now available at this time, along with a virtual participation option. Brampton City Council and its Committees will continue to meet electronically and in-person. For the **April 18, 2023** hearing, the Committee of Adjustment will conduct its meeting with concurrent electronic and in-person attendance.

How to Participate in the Hearing:

All written comments (by mail or email) must be received by the Secretary-Treasurer no later than **4:30 pm, Thursday, April 13, 2023.**

- Advance registration for applicants, agents and other interested persons is required by one or two options:
 1. Participate remotely in the electronic hearing using a computer, smartphone or tablet by emailing the Secretary-Treasurer at cityclerksoffice@brampton.ca or jeanie.myers@brampton.ca by **4:30 pm Thursday, April 13, 2023.**
 2. To participate in-person, please email the Secretary-Treasurer at cityclerksoffice@brampton.ca or jeanie.myers@brampton.ca by **4:30 pm Thursday, April 13, 2023.**
- Persons without access to a computer, smartphone or tablet can participate in a meeting via telephone or in-person. You can register by calling 905-874-2117 and leave a message with your name, phone number and the application you wish to speak to by **Thursday, April 13, 2023.** City staff will contact you and provide you with further details.

You will be contacted by the City Clerk's Office before the hearing date to confirm your attendance.

Confirmation of in-person attendance will be subject to any in-person capacity limits that may be in place for Council Chambers at City Hall and prevailing public health orders and guidance.

- All Hearings will be livestreamed on the City of Brampton YouTube account at:
<https://www.brampton.ca/EN/City-Hall/meetings-agendas/Pages/Welcome.aspx> or
<http://video.isilive.ca/brampton/live.html> .

If holding an electronic/hybrid rather than an oral hearing is likely to cause a party significant prejudice a written request may be made to have the Committee consider holding an oral hearing on an application at some future date. The request must include your name, address, contact information, and the reasons for prejudice and must be received no later than 4:30 pm the Friday prior to the hearing to cityclerksoffice@brampton.ca or jeanie.myers@brampton.ca. If a party does not submit a request and does not participate in the hearing, the Committee may proceed without a party's participation and the party will not be entitled to any further notice regarding the proceeding.

NOTE Personal information as defined in the *Municipal Freedom of Information and Protection of Privacy Act (MFIPPA)*, collected and recorded or submitted in writing or electronically as related to this planning application is collected under the authority of the *Planning Act*, and will be used by members of the Committee and City of Brampton staff in their review of this matter. Please be advised that your submissions will be part of the public record and will be made available to the public, including posting on the City's website, www.brampton.ca. By providing your information, you acknowledge that all personal information such as the telephone numbers, email addresses and signatures of individuals will be redacted by the Secretary-Treasurer on the on-line posting only. Questions regarding the collection, use and disclosure of personal information may be directed to the Secretary-Treasurer at 905-874-2117.

FILE NUMBER: A-2023-0086

The Personal Information collected on this form is collected pursuant to section 45 of the Planning Act and will be used in the processing of this application. Applicants are advised that the Committee of Adjustment is a public process and the information contained in the Committee of Adjustment files is considered public information and is available to anyone upon request and will be published on the City's website. Questions about the collection of personal information should be directed to the Secretary-Treasurer, Committee of Adjustment, City of Brampton.

APPLICATION
Minor Variance or Special Permission
(Please read Instructions)

NOTE: It is required that this application be filed with the Secretary-Treasurer of the Committee of Adjustment and be accompanied by the applicable fee.

The undersigned hereby applies to the Committee of Adjustment for the City of Brampton under section 45 of the Planning Act, 1990, for relief as described in this application from By-Law **270-2004**.

1. **Name of Owner(s)** PAWAN KUMAR, BALVINDER KUMAR
Address 8 ALLEGRO DR BRAMPTON ON L6Y 5Y7

Phone # 416-903-8696 **Fax #** _____
Email pawankumarbal@yahoo.com
2. **Name of Agent** NAVPREET KAUR
Address UNIT #19, 2131 WILLIAMS PKWY, BRAMPTON, L6S 5Z4

Phone # 437-888-1800 **Fax #** _____
Email applications@nobleltd.ca
3. **Nature and extent of relief applied for (variances requested):**

-TO PERMIT THE DISTANCE OF 4.33m FROM DECK TO THE REAR PROPERTY LINE, WHEREAS 5.7m OF MINIMUM DISTANCE IS REQUIRED FROM DECK TO THE REAR PROPERTY LINE.
4. **Why is it not possible to comply with the provisions of the by-law?**

-5.7m OF MINIMUM DISTANCE IS REQUIRED FROM DECK TO THE REAR PROPERTY LINE WHEREAS THE DISTANCE OF 4.33m FROM DECK TO THE REAR PROPERTY LINE IS PROPOSED.
5. **Legal Description of the subject land:**
Lot Number 60
Plan Number/Concession Number M1944
Municipal Address 8 ALLEGRO DR BRAMPTON ON L6Y 5Y7
6. **Dimension of subject land (in metric units)**
Frontage 12.86 m
Depth 30.49 m
Area 409.7 sqm
7. **Access to the subject land is by:**

Provincial Highway	<input type="checkbox"/>	Seasonal Road	<input type="checkbox"/>
Municipal Road Maintained All Year	<input checked="" type="checkbox"/>	Other Public Road	<input type="checkbox"/>
Private Right-of-Way	<input type="checkbox"/>	Water	<input type="checkbox"/>

8. Particulars of all buildings and structures on or proposed for the subject land: (specify in metric units ground floor area, gross floor area, number of storeys, width, length, height, etc., where possible)

EXISTING BUILDINGS/STRUCTURES on the subject land: List all structures (dwelling, shed, gazebo, etc.)

2 STOREY DETACHED HOUSE WITH THE AREA OF 185.8 SQM

PROPOSED BUILDINGS/STRUCTURES on the subject land:

- DECK IN REAR YARD

9. Location of all buildings and structures on or proposed for the subject lands: (specify distance from side, rear and front lot lines in metric units)

EXISTING

Front yard setback	3.05M
Rear yard setback	7.8M
Side yard setback	0.67M
Side yard setback	1.48M

PROPOSED

Front yard setback	3.05M
Rear yard setback	4.33M
Side yard setback	0.67M
Side yard setback	1.48M

10. Date of Acquisition of subject land: April 13 2017
11. Existing uses of subject property: RESIDENTIAL
12. Proposed uses of subject property: RESIDENTIAL
13. Existing uses of abutting properties: RESIDENTIAL
14. Date of construction of all buildings & structures on subject land: April 13 2017
15. Length of time the existing uses of the subject property have been continued: 5 Years, 3 months
16. (a) What water supply is existing/proposed?
Municipal ☒ Other (specify) _____
Well ☐
- (b) What sewage disposal is/will be provided?
Municipal ☒ Other (specify) _____
Septic ☐
- (c) What storm drainage system is existing/proposed?
Sewers ☒ Other (specify) _____
Ditches ☐
Swales ☐

17. Is the subject property the subject of an application under the Planning Act, for approval of a plan of subdivision or consent?

Yes ☐ No ☒

If answer is yes, provide details: File # _____ Status _____

18. Has a pre-consultation application been filed?

Yes ☐ No ☒

19. Has the subject property ever been the subject of an application for minor variance?

Yes ☐ No ☒ Unknown ☐

If answer is yes, provide details:

File # _____	Decision _____	Relief _____
File # _____	Decision _____	Relief _____
File # _____	Decision _____	Relief _____

Navpreet Kaur

Signature of Applicant(s) or Authorized Agent

DATED AT THE CITY OF BRAMPTON
THIS 22nd DAY OF March, 20 23

IF THIS APPLICATION IS SIGNED BY AN AGENT, SOLICITOR OR ANY PERSON OTHER THAN THE OWNER OF THE SUBJECT LANDS, WRITTEN AUTHORIZATION OF THE OWNER MUST ACCOMPANY THE APPLICATION. IF THE APPLICANT IS A CORPORATION, THE APPLICATION SHALL BE SIGNED BY AN OFFICER OF THE CORPORATION AND THE CORPORATION'S SEAL SHALL BE AFFIXED.

I, JINTESH BHAILA OF THE CITY OF BRAMPTON
IN THE REGION OF PEEL SOLEMNLY DECLARE THAT:

ALL OF THE ABOVE STATEMENTS ARE TRUE AND I MAKE THIS SOLEMN DECLARATION CONSCIENTIOUSLY BELIEVING IT TO BE TRUE AND KNOWING THAT IT IS OF THE SAME FORCE AND EFFECT AS IF MADE UNDER OATH.

DECLARED BEFORE ME AT THE

City OF Brampton
IN THE Region OF Peel
THIS 22 DAY OF March, 20 23

Jeanie Myers
A Commissioner etc.

Jeanie Cecilia Myers
a Commissioner, etc.,
Province of Ontario
for the Corporation of the
City of Brampton
Expires April 8, 2024.

[Signature]
Signature of Applicant or Authorized Agent

FOR OFFICE USE ONLY

Present Official Plan Designation:

Residential R1F - 2102

Present Zoning By-law Classification:

This application has been reviewed with respect to the variances required and the results of the said review are outlined on the attached checklist.

J. Chau
Zoning Officer

March 22, 2023


Date

DATE RECEIVED March 22, 2023

Date Application Deemed
Complete by the Municipality

MINOR VARIANCE

-TO PERMIT THE DISTANCE OF 4.33m FROM DECK TO THE REAR PROPERTY LINE, WHEREAS 5.7m OF MINIMUM DISTANCE IS REQUIRED FROM DECK TO THE REAR PROPERTY LINE.

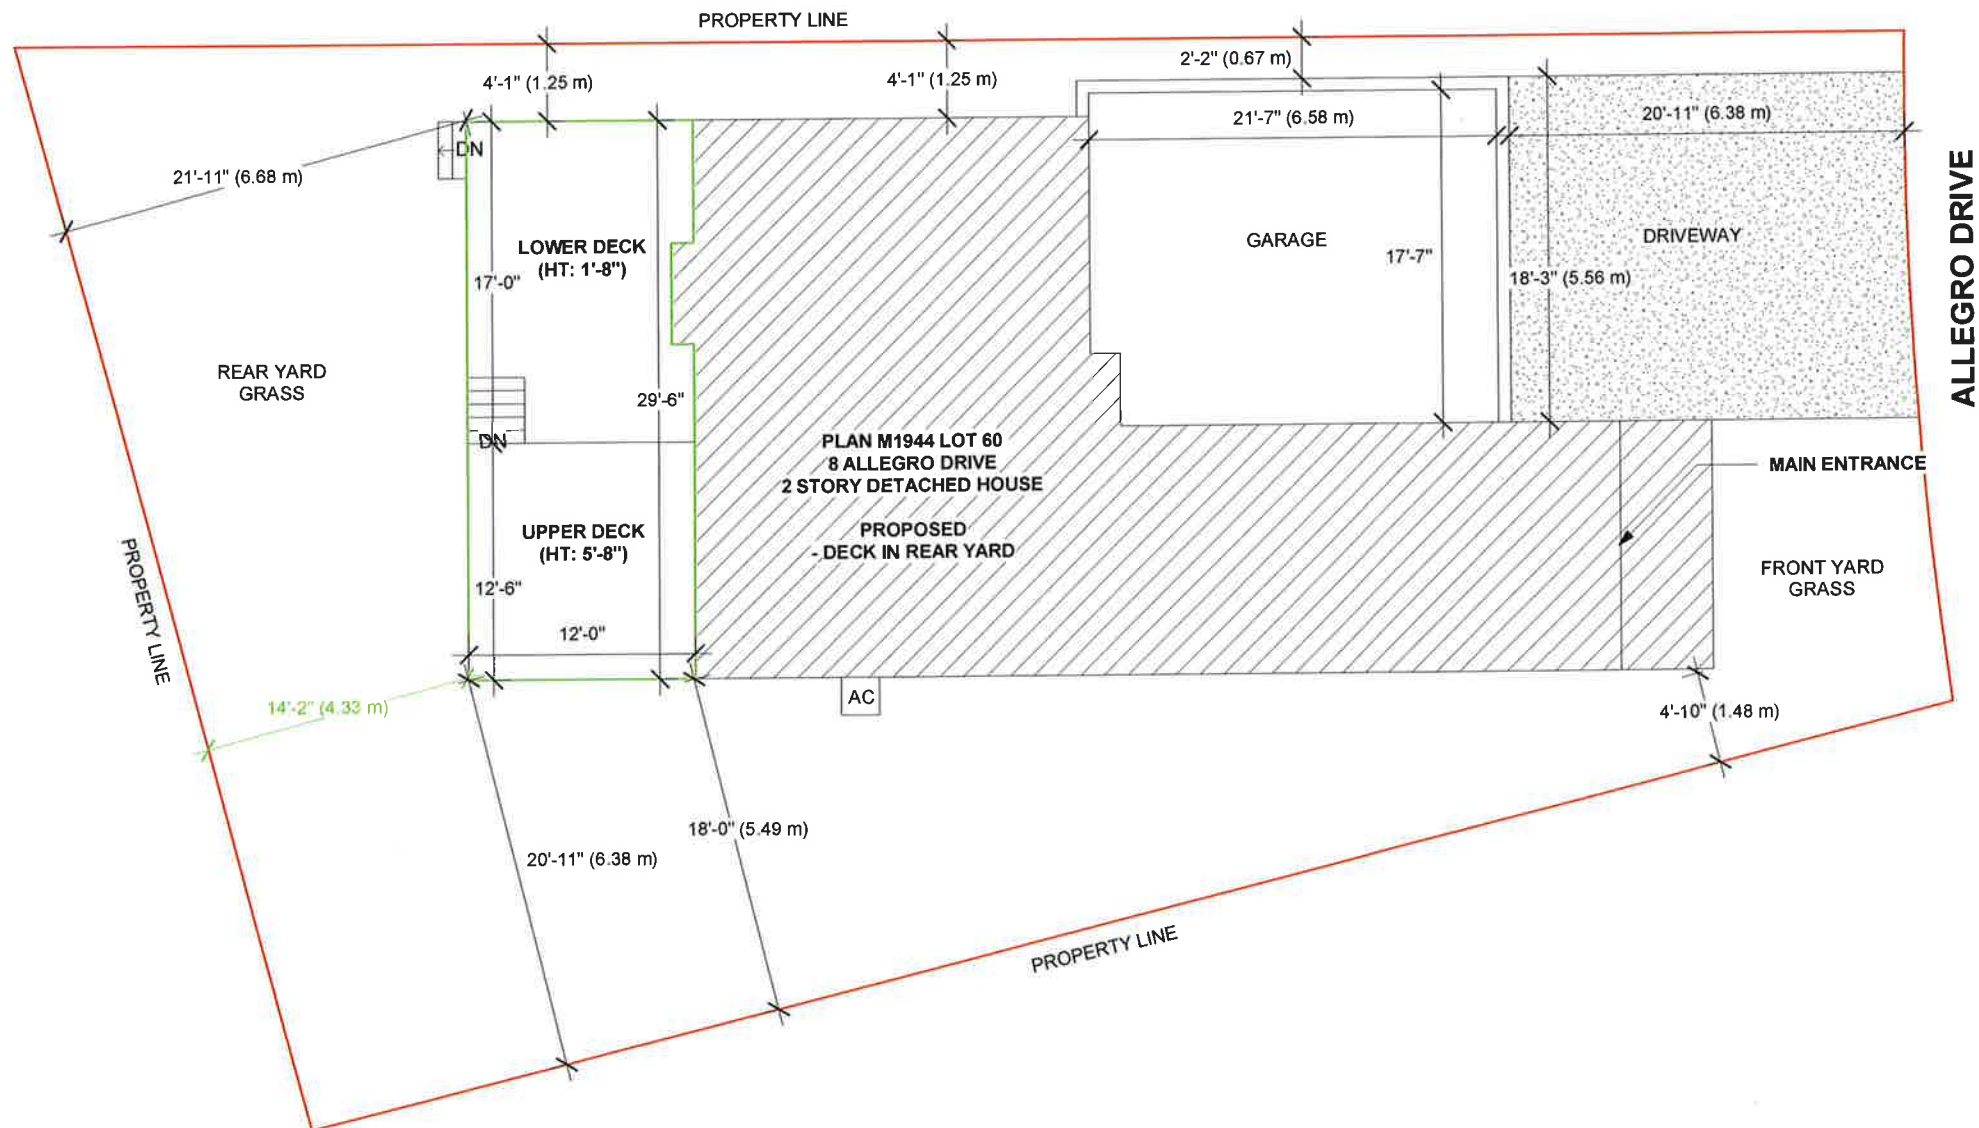

SITE PLAN

THE CONTRACTOR MUST VERIFY AND ACCEPT RESPONSIBILITY FOR ALL DIMENSIONS AND CONDITIONS ON SITE AND MUST NOTIFY THE DESIGNER/ENGINEER OF ANY VARIATIONS FROM THE SUPPLIED INFORMATION.

CONSTRUCTION MUST CONFORM TO ALL APPLICABLE CODES AND REQUIREMENTS OF AUTHORITIES HAVING JURISDICTION.

STAMP

--	--	--

01	ISSUED FOR PERMIT	JUL 20/22
----	-------------------	-----------

ADDRESS.

8 ALLEGRO DRIVE,
BRAMPTON, ON

DRAWN BY	RS/NK	CHECKED BY	TR
PROJECT NUMBER	21R-24494		

**NOBLE PRIME
SOLUTIONS LTD**
2131 WILLIAMS PARKWAY
UNIT 19,
BRAMPTON, ON
info@nobleltd.ca
(437) 888 1800

DATE	JUL 20/22	DRAWING A-1
SCALE	1" = 8'-0"	

A-2023-0086

