

SITE PLAN
 SC: 1/8" - 1'-0"

General Notes

- * CONTRACTOR SHALL CHECK ALL DIMENSIONS ON THE WORK SITE AND REPORT DISCREPANCIES TO THE CONSULTANTS BEFORE PROCEEDING.
- * ALL DRAWINGS AND SPECIFICATIONS ARE THE PROPERTY OF CONSULTANTS AND MUST BE RETURNED AT THE COMPLETION OF WORK.
- * THIS DRAWING IS NOT TO BE USED FOR CONSTRUCTION UNITS, SIGNED BY THE CONSULTANT.
- * DRAWINGS ARE NOT TO BE SCALED.

LEGENDS:-

REVISION NO.	DATE	DESCRIPTION	BY

Firm Name and Address
MEM ENGINEERING INC
 2355 DERRY ROAD EAST
 MISSISSAUGA, ON, L6S 1V6
 905-517-6755
 Email: herry@memengineering.ca

PROJECT TITLE:
 17 ZELDA RD, BRAMPTON, ON

SHEET TITLE:
SITE PLAN

CLIENT EMAIL:

CLIENT CONTACT:

SCALE: 1/8" = 1'-0"	DRAWING NO.:
PLOT DATE: 01-05-2023	A100
DRAWN BY: SB	
CHECKED BY: HS	

Under the authority of the Emergency Management and Civil Protection Act and the Municipal Act, 2001, City Council approved Committee Meetings to be held electronically and/or as a hybrid meeting (both in-person and electronically).

**Electronic/Hybrid Hearing Procedures
How to get involved in the Hybrid Hearing**

As the pandemic has waned, Brampton City Hall is currently lifting in-person attendance restrictions due to the COVID pandemic. In-person attendance at Committee of Adjustment Hearings is now available at this time, along with a virtual participation option. Brampton City Council and its Committees will continue to meet electronically and in-person. For the **May 30, 2023** hearing, the Committee of Adjustment will conduct its meeting with concurrent electronic and in-person attendance.

How to Participate in the Hearing:

All written comments (by mail or email) must be received by the Secretary-Treasurer no later than **4:30 pm, Thursday, May 25, 2023.**

- Advance registration for applicants, agents and other interested persons is required by one or two options:
 1. Participate remotely in the electronic hearing using a computer, smartphone or tablet by emailing the Secretary-Treasurer at cityclerksoffice@brampton.ca or jeanie.myers@brampton.ca by **4:30 pm Thursday, May 25, 2023.**
 2. To participate in-person, please email the Secretary-Treasurer at cityclerksoffice@brampton.ca or jeanie.myers@brampton.ca by **4:30 pm Thursday, May 25, 2023.**
- Persons without access to a computer, smartphone or tablet can participate in a meeting via telephone or in-person. You can register by calling 905-874-2117 and leave a message with your name, phone number and the application you wish to speak to by **Thursday, May 25, 2023.** City staff will contact you and provide you with further details.

You will be contacted by the City Clerk's Office before the hearing date to confirm your attendance. Confirmation of in-person attendance will be subject to any in-person capacity limits that may be in place for Council Chambers at City Hall and prevailing public health orders and guidance.

- All Hearings will be livestreamed on the City of Brampton YouTube account at:
<https://www.brampton.ca/EN/City-Hall/meetings-agendas/Pages/Welcome.aspx> or
<http://video.isilive.ca/brampton/live.html> .

If holding an electronic/hybrid rather than an oral hearing is likely to cause a party significant prejudice a written request may be made to have the Committee consider holding an oral hearing on an application at some future date. The request must include your name, address, contact information, and the reasons for prejudice and must be received no later than 4:30 pm the Friday prior to the hearing to cityclerksoffice@brampton.ca or jeanie.myers@brampton.ca. If a party does not submit a request and does not participate in the hearing, the Committee may proceed without a party's participation and the party will not be entitled to any further notice regarding the proceeding.

NOTE Personal information as defined in the *Municipal Freedom of Information and Protection of Privacy Act (MFIPPA)*, collected and recorded or submitted in writing or electronically as related to this planning application is collected under the authority of the *Planning Act*, and will be used by members of the Committee and City of Brampton staff in their review of this matter. Please be advised that your submissions will be part of the public record and will be made available to the public, including posting on the City's website, www.brampton.ca. By providing your information, you acknowledge that all personal information such as the telephone numbers, email addresses and signatures of individuals will be redacted by the Secretary-Treasurer on the on-line posting only. Questions regarding the collection, use and disclosure of personal information may be directed to the Secretary-Treasurer at 905-874-2117.

2023-05-01

COVERING LETTER

A-2023-0136

To

The Secretary-Treasurer
Committee of Adjustment
City of Brampton
2 Wellington Street West
Brampton, Ontario
L6Y 4R2

Subject: Minor Variance application 17 Zelda Rd, Brampton, ON L6R 3V3

Sir/ Madam,


We hope this letter finds you well. Please accept our minor variance application for our client 17 Zelda Rd, Brampton, ON L6R 3V3.

We have a proposal to permit a below grade stairwell with reduced setback of 0.06 m to lot line in required interior side yard for second unit dwelling in the basement.

So, we request you to kindly consider our application for minor variance.

We appreciate your cooperation in this matter.

Thank You

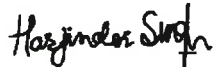

Harjinder Singh

P Eng. PMP, CET, RCJI



For Office Use Only
(to be inserted by the Secretary-Treasurer
after application is deemed complete)

FILE NUMBER: A-2023-0136

The Personal Information collected on this form is collected pursuant to section 45 of the Planning Act and will be used in the processing of this application. Applicants are advised that the Committee of Adjustment is a public process and the information contained in the Committee of Adjustment files is considered public information and is available to anyone upon request and will be published on the City's website. Questions about the collection of personal information should be directed to the Secretary-Treasurer, Committee of Adjustment, City of Brampton.

APPLICATION
Minor Variance or Special Permission
(Please read Instructions)

NOTE: It is required that this application be filed with the Secretary-Treasurer of the Committee of Adjustment and be accompanied by the applicable fee.

The undersigned hereby applies to the Committee of Adjustment for the City of Brampton under section 45 of the Planning Act, 1990, for relief as described in this application from By-Law **270-2004**.

1. **Name of Owner(s)** RAJINDER SINGH and AMRITPAL KAUR
Address 17 ZELDA ROAD, BRAMPTON L6R3V3
Phone # 226-700-5056 **Fax #** _____
Email EVOL4444@GMAIL.COM

2. **Name of Agent** HARJINDER SINGH/ MEM ENGINEERING INC.
Address UNIT -28, 2355 DERRY ROAD EAST, MISSISSAUGA L5S1V6
Phone # 905-517-6755 **Fax #** _____
Email MEM.PENG@OUTLOOK.COM

3. **Nature and extent of relief applied for (variances requested):**

REDUCED SETBACK OF 0.06 M FROM PROPOSED BELOW GRADE STEPS TO LOT LINE IN REQUIRED INTERIOR SIDE YARD.

4. **Why is it not possible to comply with the provisions of the by-law?**

BY - LAW REQUIRES A MINIMUM OF 1.2 M OF SETBACK FROM BELOW GRADE STEPS TO LOT LINE IN REQUIRED INTERIOR SIDE YARD.

5. **Legal Description of the subject land:**
Lot Number 103 L
Plan Number/Concession Number M1946
Municipal Address 17 ZELDA ROAD, BRAMPTON L6R3V3

6. **Dimension of subject land (in metric units)**
Frontage 9.16 M
Depth 27.92 M
Area 255.83 SQ.M.

7. **Access to the subject land is by:**

Provincial Highway <input type="checkbox"/> Municipal Road Maintained All Year <input checked="" type="checkbox"/> Private Right-of-Way <input type="checkbox"/>	Seasonal Road <input type="checkbox"/> Other Public Road <input type="checkbox"/> Water <input type="checkbox"/>
--	--

8. Particulars of all buildings and structures on or proposed for the subject land: (specify in metric units ground floor area, gross floor area, number of storeys, width, length, height, etc., where possible)

EXISTING BUILDINGS/STRUCTURES on the subject land: List all structures (dwelling, shed, gazebo, etc.)

TWO STOREY BRICK DWELLING
 SINGLE FAMILY DWELLING
 GFA - 210 SQ.M.
 LENGTH OF PROPERTY -17.45 M, WIDTH- 7.94 M, HEIGHT- 9.0M

PROPOSED BUILDINGS/STRUCTURES on the subject land:

TWO UNIT DWELLING
 PROPOSED BELOW GRADE STEPS WITH REDUCED SETBACK OF 0.06 M

9. Location of all buildings and structures on or proposed for the subject lands: (specify distance from side, rear and front lot lines in metric units)

EXISTING

Front yard setback 3.4M
 Rear yard setback 7.51 M
 Side yard setback 1.22 M
 Side yard setback _____

PROPOSED

Front yard setback 3.4 M
 Rear yard setback 7.51 M
 Side yard setback REDUCED TO 0.06 M
 Side yard setback _____

10. Date of Acquisition of subject land: 2023
11. Existing uses of subject property: SINGLE FAMILY DWELLING
12. Proposed uses of subject property: TWO UNIT DWELLING
13. Existing uses of abutting properties: RESIDENTIAL
14. Date of construction of all buildings & structures on subject land: 2016
15. Length of time the existing uses of the subject property have been continued: 7 YEARS

16. (a) What water supply is existing/proposed?
 Municipal Other (specify) _____
 Well
- (b) What sewage disposal is/will be provided?
 Municipal Other (specify) _____
 Septic
- (c) What storm drainage system is existing/proposed?
 Sewers Other (specify) _____
 Ditches
 Swales

17. Is the subject property the subject of an application under the Planning Act, for approval of a plan of subdivision or consent?

Yes No

If answer is yes, provide details: File # _____ Status _____

18. Has a pre-consultation application been filed?

Yes No

19. Has the subject property ever been the subject of an application for minor variance?

Yes No Unknown

If answer is yes, provide details:

File # _____	Decision _____	Relief _____
File # _____	Decision _____	Relief _____
File # _____	Decision _____	Relief _____

Hazimdar Singh
Signature of Applicant(s) or Authorized Agent

DATED AT THE _____ CITY _____ OF _____ MISSISSAUGA _____

THIS 01 DAY OF MAY, 2023.

IF THIS APPLICATION IS SIGNED BY AN AGENT, SOLICITOR OR ANY PERSON OTHER THAN THE OWNER OF THE SUBJECT LANDS, WRITTEN AUTHORIZATION OF THE OWNER MUST ACCOMPANY THE APPLICATION. IF THE APPLICANT IS A CORPORATION, THE APPLICATION SHALL BE SIGNED BY AN OFFICER OF THE CORPORATION AND THE CORPORATION'S SEAL SHALL BE AFFIXED.

I, Raman Kumar OF THE City OF Brampton
IN THE Region OF Peel SOLEMNLY DECLARE THAT:

ALL OF THE ABOVE STATEMENTS ARE TRUE AND I MAKE THIS SOLEMN DECLARATION CONSCIENTIOUSLY BELIEVING IT TO BE TRUE AND KNOWING THAT IT IS OF THE SAME FORCE AND EFFECT AS IF MADE UNDER OATH.

DECLARED BEFORE ME AT THE

City OF Brampton
IN THE Region OF _____
Peel THIS 2nd DAY OF
May, 2023

Jeanie Cecilia Myers
a Commissioner, etc.,
Province of Ontario
for the Corporation of the
City of Brampton
Expires April 8, 2024.

Raman Kumar
Signature of Applicant or Authorized Agent

Jeanie Myers
A Commissioner etc.

FOR OFFICE USE ONLY

Present Official Plan Designation: _____

Present Zoning By-law Classification: R2E-9-2369


This application has been reviewed with respect to the variances required and the results of the said review are outlined on the attached checklist.

Todd Payne
Zoning Officer

May 2, 2023
Date

DATE RECEIVED MAY 2, 2023

Date Application Deemed Complete by the Municipality _____

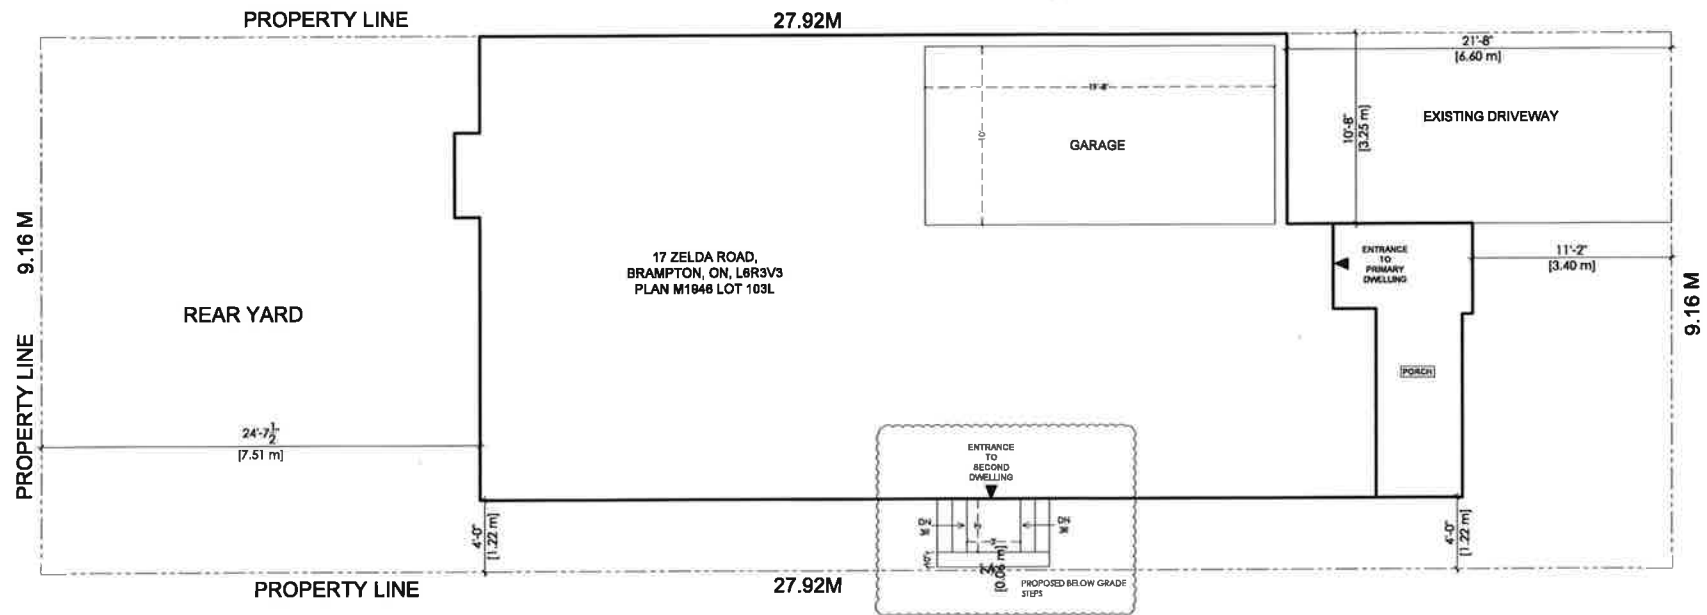

SITE PLAN

SC: 1/8" - 1'-0"

General Note

- * CONTRACTOR SHALL CHECK ALL DIMENSIONS ON THE WORK SITE AND REPORT DISCREPANCIES TO THE CONSULTANT BEFORE PROCEEDING.
- * ALL DRAWINGS AND SPECIFICATIONS ARE THE PROPERTY OF CONSULTANTS AND MUST BE RETURNED AT THE COMPLETION OF WORK.
- * THIS DRAWING IS NOT TO BE USED FOR CONSTRUCTION UNTIL SIGNED BY THE CONSULTANT.
- * DRAWINGS ARE NOT TO BE SCALED.

LEGENDS:-

REVISION NO.	DATE	DESCRIPTION	BY

Firm Name and Address
MEM ENGINEERING INC
 2355 DERRY ROAD EAST
 MISSISSAUGA, ON, L6S 1V8
 905-617-8755
 Email: herry@memengineering.ca

PROJECT TITLE:
 17 ZELDA RD, BRAMPTON, ON

SHEET TITLE:
SITE PLAN

CLIENT EMAIL:

CLIENT CONTACT:

SCALE: 1/18" = 1'-0"	DRAWING NO.: A100
PLOT DATE: 01-06-2023	
DRAWN BY: SB	
CHECKED BY: HS	

