

APPLICATION # A-2023-0161
WARD #5

APPLICATION FOR MINOR VARIANCE

WHEREAS an application for minor variance has been made by **ICYLIN BROWN AND ANGEL BROWN** under Section 45 of the Planning Act, (R.S.O. 1990 c.P.13) for relief from **By-law 270-2004**;

AND WHEREAS the property involved in this application is described as Part of Lot 84, Plan 43M-1751, Part 8, Plan 43R-32069 municipally known as **1 STILLMAN DRIVE**, Brampton;

AND WHEREAS the applicants are requesting the following variance(s):

1. To permit a proposed below grade entrance between the main wall of the dwelling and the flankage lot line whereas the by-law does not permit below grade entrances between the main wall of the dwelling and the flankage lot line;
2. To permit an existing accessory structure (shed) in the exterior side yard whereas the by-law does not permit accessory structures to be located within the exterior side yard;
3. To permit a fence in the exterior side yard having a height of 2.4m (7.87 ft) whereas the by-law permits a maximum fence height of 2.0m (6.56 ft).

OTHER PLANNING APPLICATIONS:

The land which is subject of this application is the subject of an application under the Planning Act for:

Plan of Subdivision: _____ **NO** _____ File Number: _____
Application for Consent: _____ **NO** _____ File Number: _____

The Committee of Adjustment has appointed **TUESDAY, June 20, 2023 at 9:00 A.M. by electronic meeting broadcast from the Council Chambers, 4th Floor, City Hall, 2 Wellington Street West, Brampton**, for the purpose of hearing all parties interested in supporting or opposing these applications.

This notice is sent to you because you are either the applicant, a representative/agent of the applicant, a person having an interest in the property or an owner of a neighbouring property. **OWNERS ARE REQUESTED TO ENSURE THAT THEIR TENANTS ARE NOTIFIED OF THIS APPLICATION. THIS NOTICE IS TO BE POSTED BY THE OWNER OF ANY LAND THAT CONTAINS SEVEN OR MORE RESIDENTIAL UNITS IN A LOCATION THAT IS VISIBLE TO ALL OF THE RESIDENTS.** If you are not the applicant and you do not participate in the hearing, the Committee may proceed in your absence, and you will not be entitled to any further notice in the proceedings. **WRITTEN SUBMISSIONS MAY BE SENT TO THE SECRETARY-TREASURER AT THE ADDRESS OR FAX NUMBER LISTED BELOW.**

IF YOU WISH TO BE NOTIFIED OF THE DECISION OF THE COMMITTEE OF ADJUSTMENT IN RESPECT OF THIS APPLICATION, YOU MUST SUBMIT A WRITTEN REQUEST TO THE COMMITTEE OF ADJUSTMENT. This will also entitle you to be advised of an Ontario Land Tribunal hearing. Even if you are the successful party, you should request a copy of the decision since the Committee of Adjustment decision may be appealed to the Ontario Land Tribunal by the applicant, the Minister, a specified person or a public body.



RULES OF PROCEDURE OF THIS COMMITTEE REQUIRE REPRESENTATION OF THE APPLICATION AT THE HEARING, OTHERWISE THE APPLICATION SHALL BE DEFERRED.

PLEASE SEE ATTACHED PARTICIPATION PROCEDURES REQUIRED DURING THE COVID-19 PANDEMIC

DATED at Brampton Ontario, this 8th Day of June, 2023.

Comments may be sent to and more information about this matter may be obtained between 8:30 a.m. to 4:30 p.m. Monday - Friday from:

Jeanie Myers, Secretary-Treasurer
Committee of Adjustment, City Clerk's Office,
Brampton City Hall, 2 Wellington Street West,
Brampton, Ontario L6Y 4R2
Phone: (905)874-2117
Fax: (905)874-2119
jeanie.myers@brampton.ca

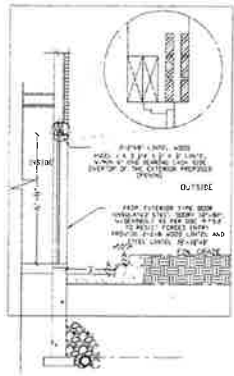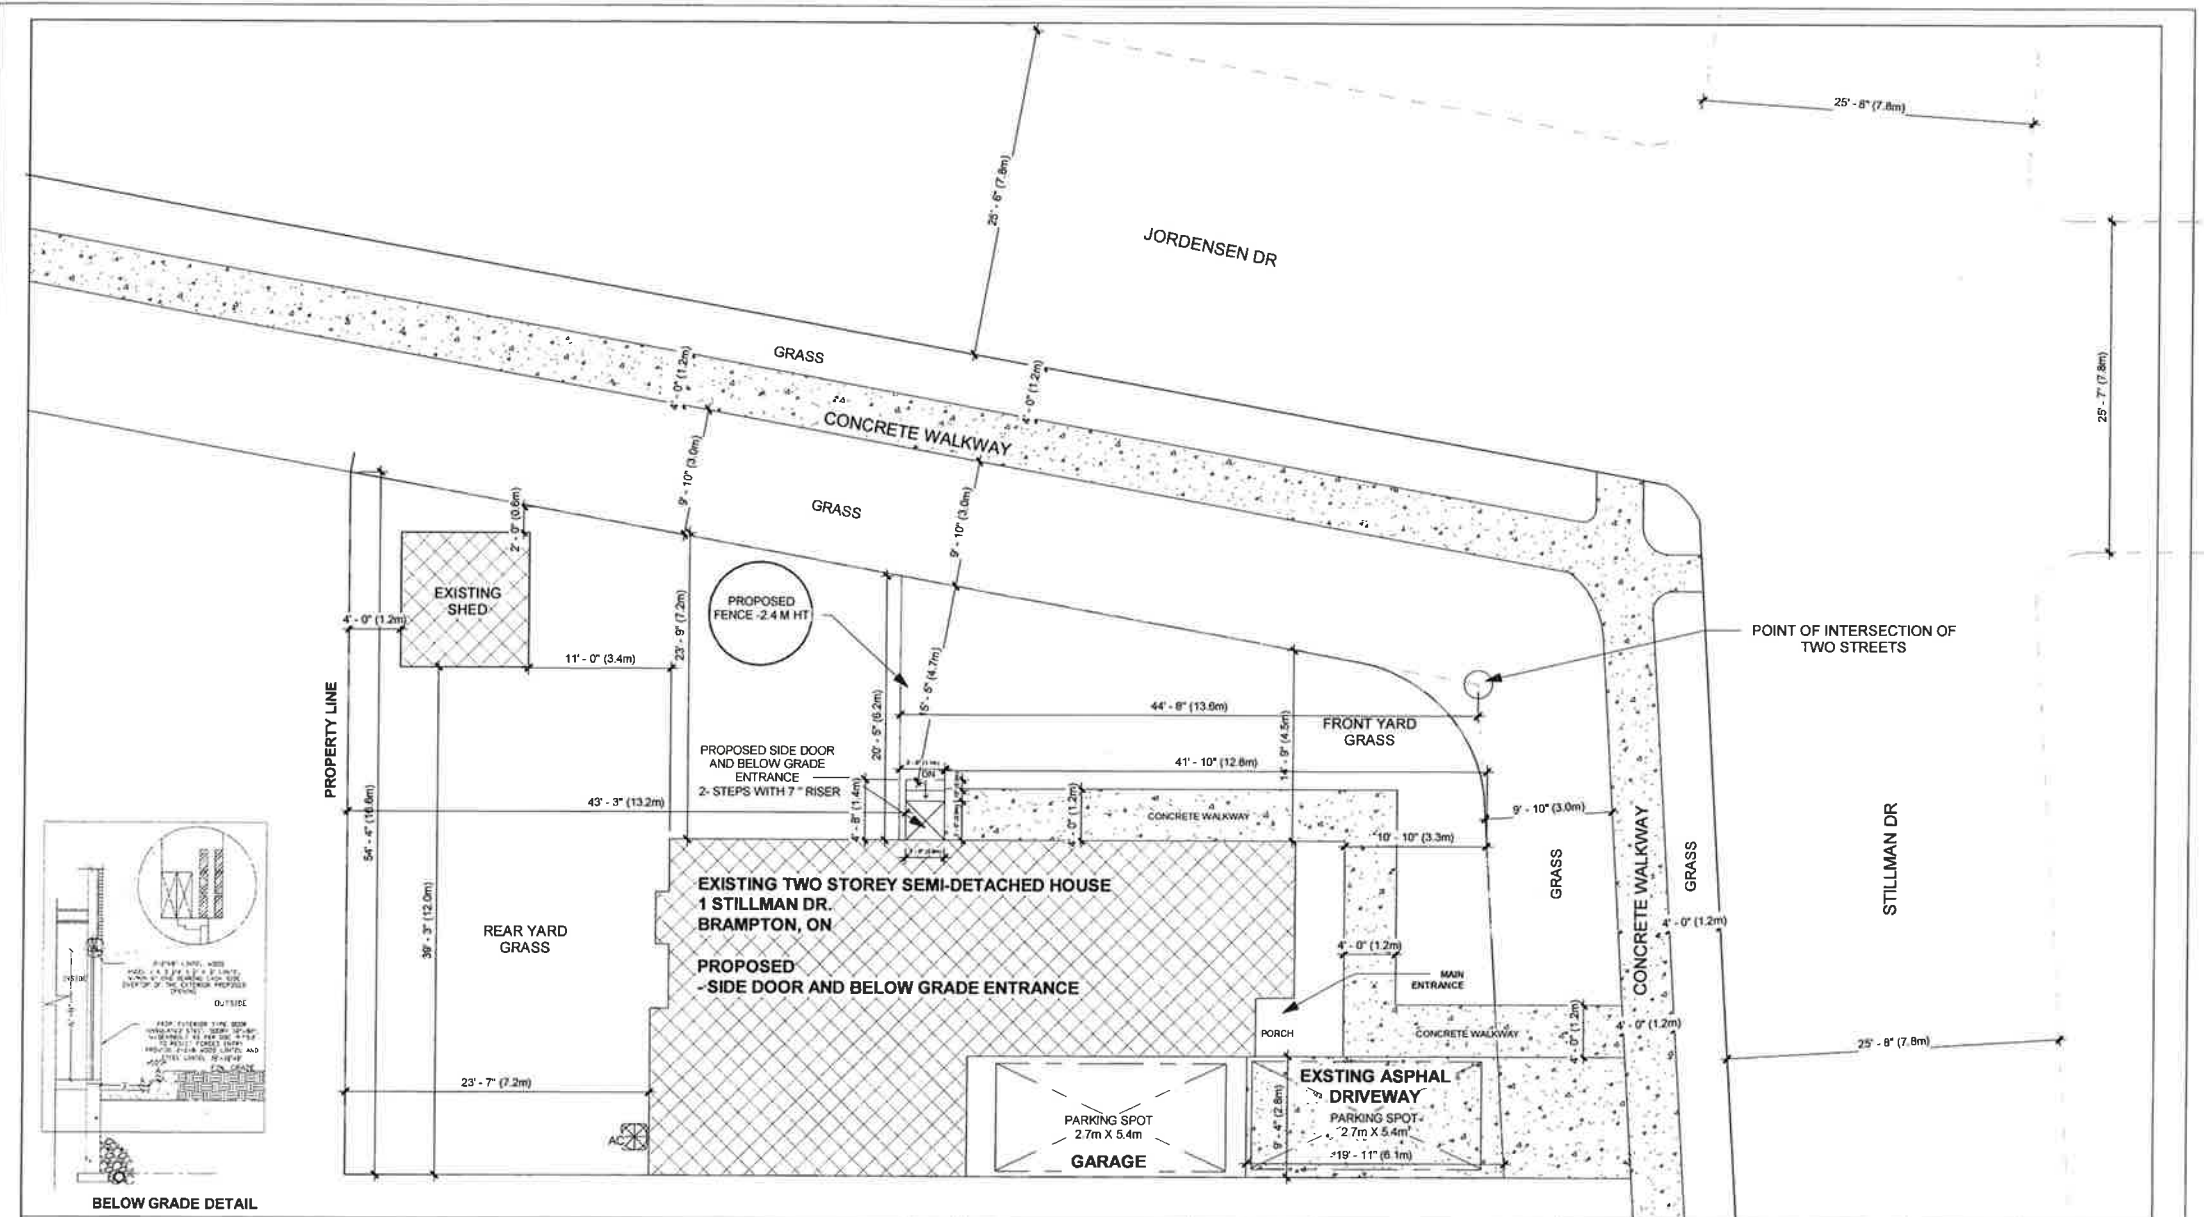

BELOW GRADE DETAIL

No.	REVISION	DATE
1.	ISSUED FOR APPROVAL	2023-06-05



1 STILLMAN DR, BRAMPTON

SITE PLAN

RJ CAD SOLUTIONS

Date	2023-06-05	Scale	1" = 10'-0"
Drawn By	JK	Checked By	KS
Project Number	0001		
SHEET NUMBER	A1		

Under the authority of the *Emergency Management and Civil Protection Act* and the *Municipal Act, 2001*, City Council approved Committee Meetings to be held electronically and/or as a hybrid meeting (both in-person and electronically).

**Electronic/Hybrid Hearing Procedures
How to get involved in the Hybrid Hearing**

As the pandemic has waned, Brampton City Hall is currently lifting in-person attendance restrictions due to the COVID pandemic. In-person attendance at Committee of Adjustment Hearings is now available at this time, along with a virtual participation option. Brampton City Council and its Committees will continue to meet electronically and in-person. For the **June 20, 2023** hearing, the Committee of Adjustment will conduct its meeting with concurrent electronic and in-person attendance.

How to Participate in the Hearing:

All written comments (by mail or email) must be received by the Secretary-Treasurer no later than **4:30 pm, Thursday, June 15, 2023.**

- Advance registration for applicants, agents and other interested persons is required by one or two options:
 1. Participate remotely in the electronic hearing using a computer, smartphone or tablet by emailing the Secretary-Treasurer at cityclerksoffice@brampton.ca or jeanie.myers@brampton.ca by **4:30 pm Thursday, June 15, 2023.**
 2. To participate in-person, please email the Secretary-Treasurer at cityclerksoffice@brampton.ca or jeanie.myers@brampton.ca by **4:30 pm Thursday, June 15, 2023.**
- Persons without access to a computer, smartphone or tablet can participate in a meeting via telephone or in-person. You can register by calling 905-874-2117 and leave a message with your name, phone number and the application you wish to speak to by **4:30 pm Thursday, June 15, 2023.** City staff will contact you and provide you with further details.

You will be contacted by the City Clerk's Office before the hearing date to confirm your attendance. Confirmation of in-person attendance will be subject to any in-person capacity limits that may be in place for Council Chambers at City Hall and prevailing public health orders and guidance.

- All Hearings will be livestreamed on the City of Brampton YouTube account at:
<https://www.brampton.ca/EN/City-Hall/meetings-agendas/Pages/Welcome.aspx> or
<http://video.isilive.ca/brampton/live.html> .

If holding an electronic/hybrid rather than an oral hearing is likely to cause a party significant prejudice a written request may be made to have the Committee consider holding an oral hearing on an application at some future date. The request must include your name, address, contact information, and the reasons for prejudice and must be received no later than 4:30 pm the Friday prior to the hearing to cityclerksoffice@brampton.ca or jeanie.myers@brampton.ca. If a party does not submit a request and does not participate in the hearing, the Committee may proceed without a party's participation and the party will not be entitled to any further notice regarding the proceeding.

NOTE Personal information as defined in the *Municipal Freedom of Information and Protection of Privacy Act (MFIPPA)*, collected and recorded or submitted in writing or electronically as related to this planning application is collected under the authority of the *Planning Act*, and will be used by members of the Committee and City of Brampton staff in their review of this matter. Please be advised that your submissions will be part of the public record and will be made available to the public, including posting on the City's website, www.brampton.ca. By providing your information, you acknowledge that all personal information such as the telephone numbers, email addresses and signatures of individuals will be redacted by the Secretary-Treasurer on the on-line posting only. Questions regarding the collection, use and disclosure of personal information may be directed to the Secretary-Treasurer at 905-874-2117.



For Office Use Only
(to be inserted by the Secretary-Treasurer
after application is deemed complete)

FILE NUMBER: A-2023-0161

The Personal Information collected on this form is collected pursuant to section 45 of the Planning Act and will be used in the processing of this application. Applicants are advised that the Committee of Adjustment is a public process and the information contained in the Committee of Adjustment files is considered public information and is available to anyone upon request and will be published on the City's website. Questions about the collection of personal information should be directed to the Secretary-Treasurer, Committee of Adjustment, City of Brampton.

APPLICATION

Minor Variance or Special Permission

(Please read Instructions)

NOTE: It is required that this application be filed with the Secretary-Treasurer of the Committee of Adjustment and be accompanied by the applicable fee.

The undersigned hereby applies to the Committee of Adjustment for the City of Brampton under section 45 of the Planning Act, 1990, for relief as described in this application from By-Law **270-2004**.

1. **Name of Owner(s)** Icylin Brown , Angel Brown
Address 1 STILLMAN DR BRAMPTON, ON, L6X0T2
Phone # 647-267-8937 **Fax #** _____
Email icylin.brown@yahoo.ca

2. **Name of Agent** Kruti Shah
Address 4 Abacus rd, Brampton, ON, L6T 5J6
Phone # 6475323593 **Fax #** _____
Email kruti@rjcdsolutions.com

3. **Nature and extent of relief applied for (variances requested):**

1. To permit a proposed below grade separate entrance from exterior side yard
 2. To permit an accessory structure in the exterior side yard
 3. To permit a fence in the exterior side yard with a height of 2.4 meters (maximum permitted is 2 meters)

4. **Why is it not possible to comply with the provisions of the by-law?**

WE ARE PROPOSING BELOW GRADE SEPERATE ENTRANCE FROM EXTERIOR SIDE YARD WHICH ,ZONING BY LAW DOESNOT PERMIT.

5. **Legal Description of the subject land:**
Lot Number LOT 84R
Plan Number/Concession Number 43M 1751
Municipal Address 1 STILLMAN DR

6. **Dimension of subject land (in metric units)**
Frontage 11.6M
Depth 27.2 M
Area 378.2 SQM

7. **Access to the subject land is by:**

Provincial Highway	<input type="checkbox"/>	Seasonal Road	<input type="checkbox"/>
Municipal Road Maintained All Year	<input checked="" type="checkbox"/>	Other Public Road	<input type="checkbox"/>
Private Right-of-Way	<input type="checkbox"/>	Water	<input type="checkbox"/>

8. Particulars of all buildings and structures on or proposed for the subject land: (specify in metric units ground floor area, gross floor area, number of storeys, width, length, height, etc., where possible)

EXISTING BUILDINGS/STRUCTURES on the subject land: List all structures (dwelling, shed, gazebo, etc.)

GROUND FLOOR AREA - 95 SQ. M. , GROSS FLOOR AREA - 200 SQ.M.,
NUMBER OF STOREY - 2

PROPOSED BUILDINGS/STRUCTURES on the subject land:

BELOW GRADE ENTRANCE ON EXTERIOR SIDE YARD

9. Location of all buildings and structures on or proposed for the subject lands: (specify distance from side, rear and front lot lines in metric units)

EXISTING

Front yard setback 3.3
Rear yard setback 7.2
Side yard setback 0
Side yard setback 6.2

PROPOSED

Front yard setback 3.3
Rear yard setback 7.2
Side yard setback 0
Side yard setback 5.6

10. Date of Acquisition of subject land: 2010
11. Existing uses of subject property: SINGLE UNIT DWELLING
12. Proposed uses of subject property: SINGLE UNIT DWELLING
13. Existing uses of abutting properties: RESIDENTIAL
14. Date of construction of all buildings & structures on subject land: 2007
15. Length of time the existing uses of the subject property have been continued: 16 years

16. (a) What water supply is existing/proposed?
Municipal Other (specify) _____
Well
- (b) What sewage disposal is/will be provided?
Municipal Other (specify) _____
Septic
- (c) What storm drainage system is existing/proposed?
Sewers Other (specify) _____
Ditches
Swales

17. Is the subject property the subject of an application under the Planning Act, for approval of a plan of subdivision or consent?

Yes No

If answer is yes, provide details: File # 2020 228534 000 00

Status ADDRESSING DEFICIENCIES IN DESIGN

18. Has a pre-consultation application been filed?

Yes No

19. Has the subject property ever been the subject of an application for minor variance?

Yes No Unknown

If answer is yes, provide details:

File # _____	Decision _____	Relief _____
File # _____	Decision _____	Relief _____
File # _____	Decision _____	Relief _____

Ram

Signature of Applicant(s) or Authorized Agent

DATED AT THE 8TH CITY OF MAY BRAMPTON

THIS 23 DAY OF MAY, 2023

IF THIS APPLICATION IS SIGNED BY AN AGENT, SOLICITOR OR ANY PERSON OTHER THAN THE OWNER OF THE SUBJECT LANDS, WRITTEN AUTHORIZATION OF THE OWNER MUST ACCOMPANY THE APPLICATION. IF THE APPLICANT IS A CORPORATION, THE APPLICATION SHALL BE SIGNED BY AN OFFICER OF THE CORPORATION AND THE CORPORATION'S SEAL SHALL BE AFFIXED.

I, Raminder Pal Saini, OF THE CITY OF BRAMPTON

IN THE Region OF PEEL SOLEMNLY DECLARE THAT:

ALL OF THE ABOVE STATEMENTS ARE TRUE AND I MAKE THIS SOLEMN DECLARATION CONSCIENTIOUSLY BELIEVING IT TO BE TRUE AND KNOWING THAT IT IS OF THE SAME FORCE AND EFFECT AS IF MADE UNDER OATH.

DECLARED BEFORE ME AT THE

City OF Brampton
IN THE Region OF
Peel THIS 23rd DAY OF
May, 2023

Jeanie Cecilia Myers
a Commissioner, etc.,
Province of Ontario
for the Corporation of the
City of Brampton
Expires April 8, 2024.

Jm.
Raminder Pal Saini

Signature of Applicant or Authorized Agent

Jeanie Myers
A Commissioner etc.

FOR OFFICE USE ONLY

Present Official Plan Designation:

Present Zoning By-law Classification:

R1D-1300

This application has been reviewed with respect to the variances required and the results of the said review are outlined on the attached checklist.



Todd Payne
Zoning Officer

May 23, 2023

Date

DATE RECEIVED May 23, 2023

Date Application Deemed Complete by the Municipality _____

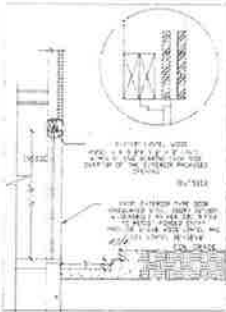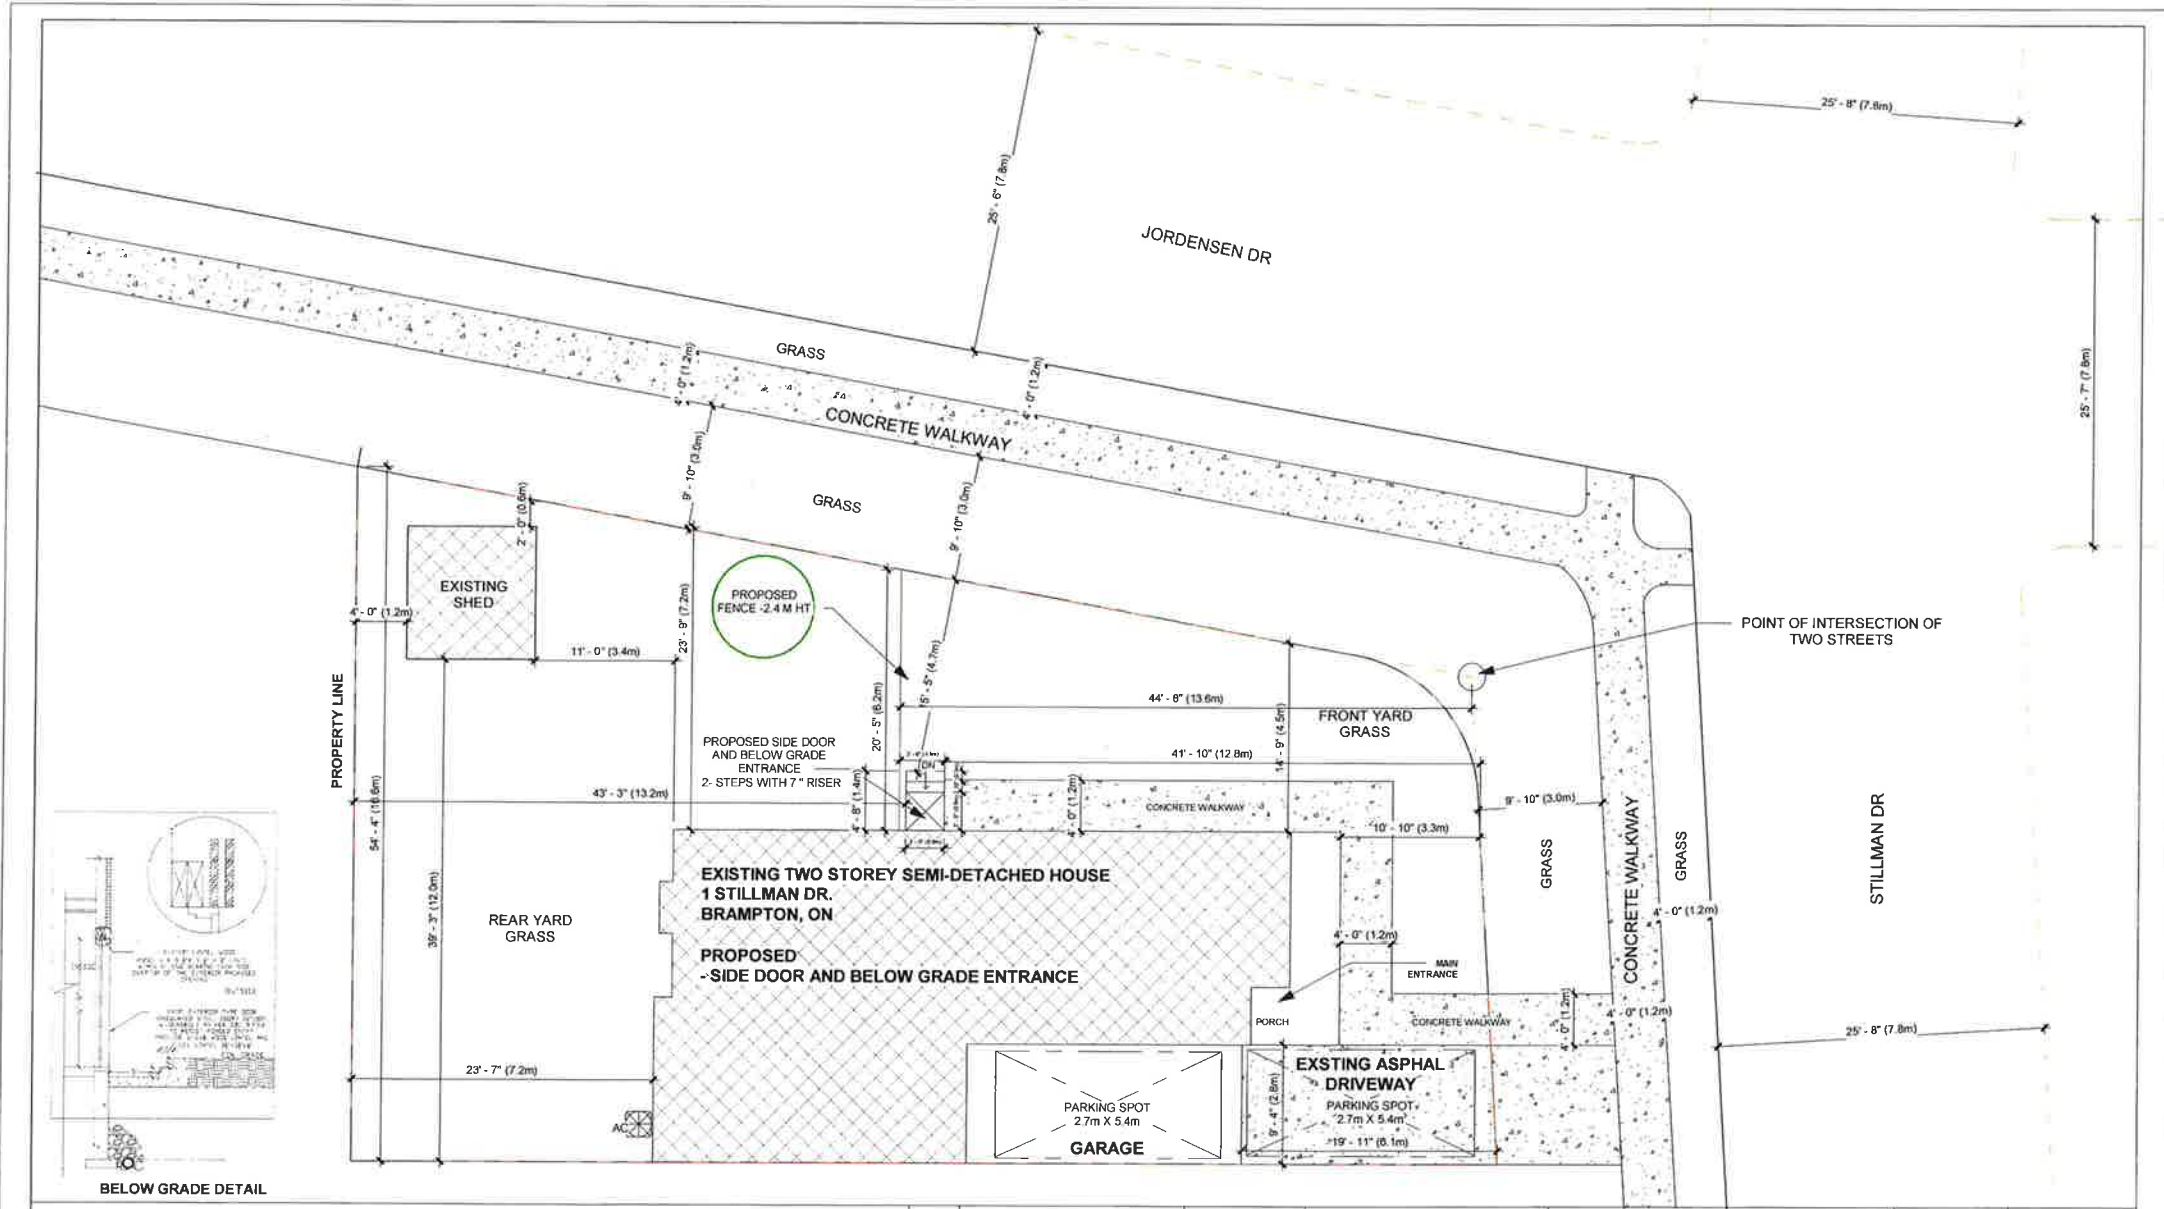

BELOW GRADE DETAIL

No.	REVISION	DATE
1.	ISSUED FOR APPROVAL	2023-06-05




1 STILLMAN DR, BRAMPTON

SITE PLAN

RJ CAD SOLUTIONS

Date	2023-06-05	Scale	1" = 10'-0"
Drawn By	JK	Checked By	KS
Project Number	0001		
SHEET NUMBER	A1		

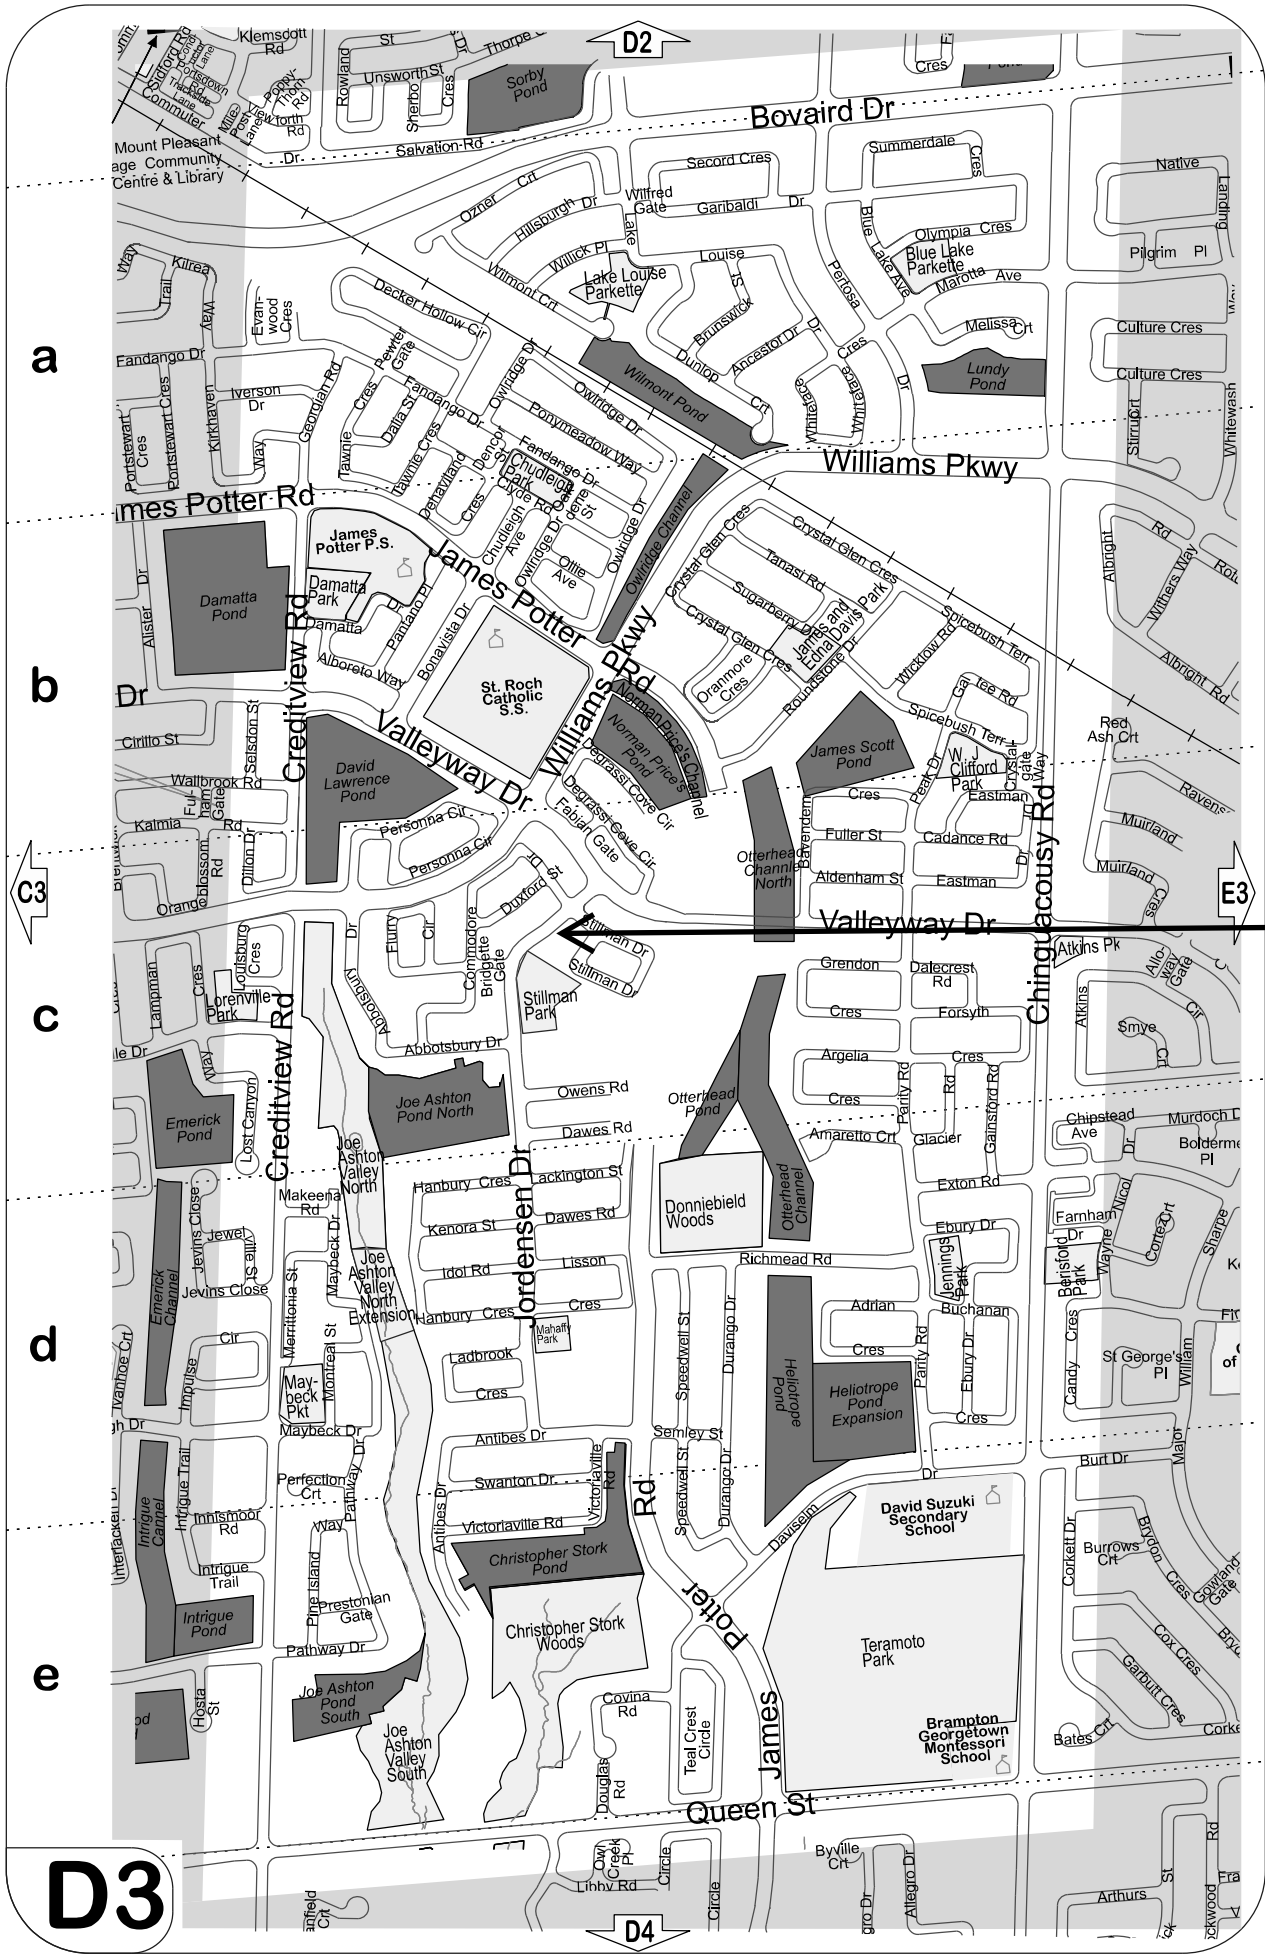

D3

D4