




**MINOR VARIANCE**

- TO PERMIT A BELOW GRADE ENTRANCE IN THE REQUIRED INTERIOR SIDE YARD, WHEREAS THE BY-LAW DOES NOT PERMIT A BELOW GRADE ENTRANCE IN THE REQUIRED INTERIOR SIDE YARD;
- TO PERMIT A BELOW GRADE ENTRANCE IN THE INTERIOR SIDE YARD HAVING A SETBACK OF 0.97M WHEREAS THE BY-LAW REQUIRES A MINIMUM INTERIOR SIDE YARD SETBACK OF 1.2M (3.94 FT.).

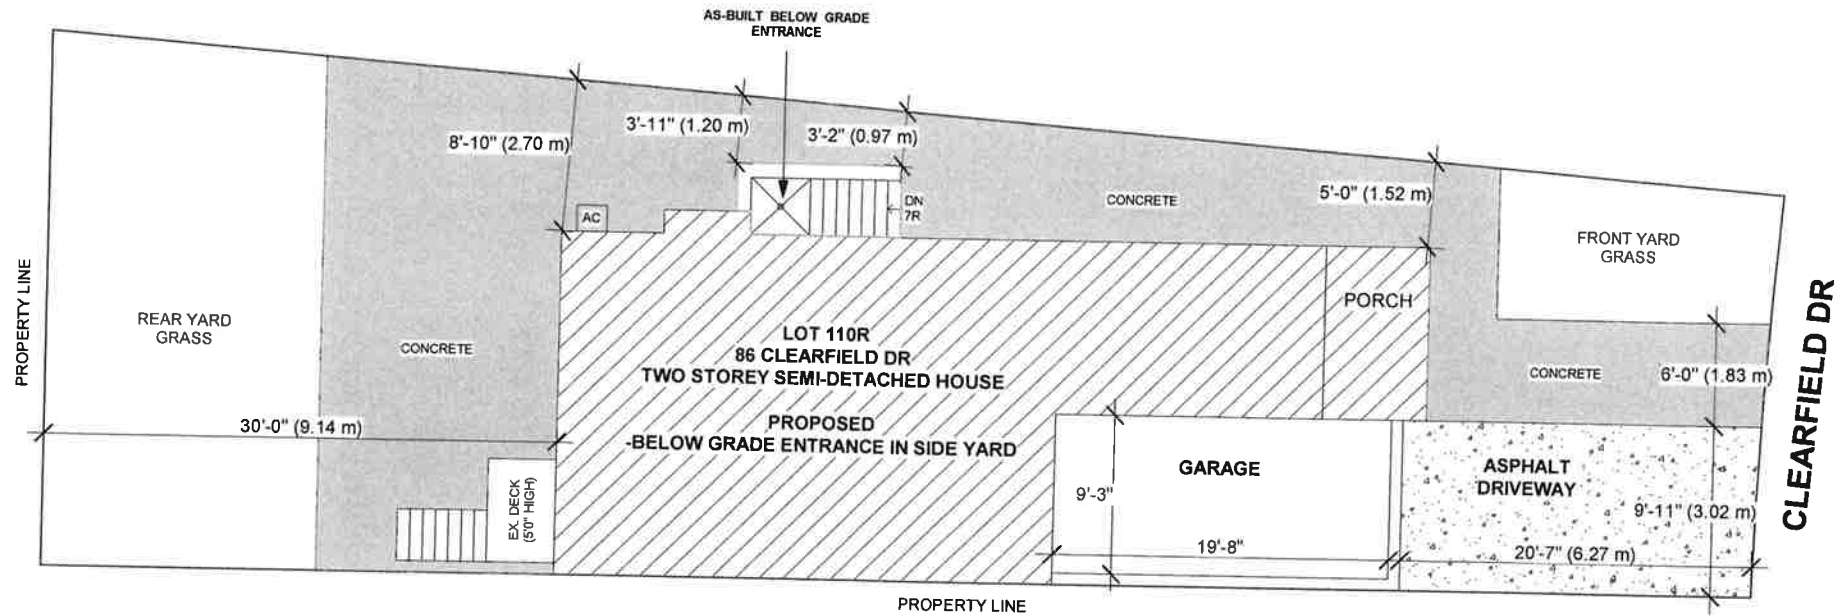

**SITE PLAN**

THE CONTRACTOR MUST VERIFY AND ACCEPT RESPONSIBILITY FOR ALL DIMENSIONS AND CONDITIONS ON SITE AND MUST NOTIFY THE DESIGNER/ENGINEER OF ANY VARIATIONS FROM THE SUPPLIED INFORMATION.  
CONSTRUCTION MUST CONFORM TO ALL APPLICABLE CODES AND REQUIREMENTS OF AUTHORITIES HAVING JURISDICTION.

STAMP

D1 ISSUED FOR VARIANCE MAY 17/23

ADDRESS:  
86 CLEARFIELD DR,  
BRAMPTON, ON.

DRAWN BY: BP CHECKED BY: TR  
PROJECT NUMBER: 20R-21014

**NOBLE PRIME SOLUTIONS LTD**  
2131 WILLIAMS PARKWAY  
UNIT 19,  
BRAMPTON, ON  
info@nobleltd.ca  
(437) 888 1800

DATE: MAY 17/23 DWG NO.

SCALE: 1/4" = 1'-0" A-1

**Under the authority of the Emergency *Management and Civil Protection Act* and the *Municipal Act, 2001*, City Council approved Committee Meetings to be held electronically and/or as a hybrid meeting (both in-person and electronically).**

**Electronic/Hybrid Hearing Procedures  
How to get involved in the Hybrid Hearing**

As the pandemic has waned, Brampton City Hall is currently lifting in-person attendance restrictions due to the COVID pandemic. In-person attendance at Committee of Adjustment Hearings is now available at this time, along with a virtual participation option. Brampton City Council and its Committees will continue to meet electronically and in-person. For the **June 20, 2023** hearing, the Committee of Adjustment will conduct its meeting with concurrent electronic and in-person attendance.

**How to Participate in the Hearing:**

All written comments (by mail or email) must be received by the Secretary-Treasurer no later than **4:30 pm, Thursday, June 15, 2023.**

- Advance registration for applicants, agents and other interested persons is required by one or two options:
  1. Participate remotely in the electronic hearing using a computer, smartphone or tablet by emailing the Secretary–Treasurer at [cityclerksoffice@brampton.ca](mailto:cityclerksoffice@brampton.ca) or [jeanie.myers@brampton.ca](mailto:jeanie.myers@brampton.ca) by **4:30 pm Thursday, June 15, 2023.**
  2. To participate in-person, please email the Secretary–Treasurer at [cityclerksoffice@brampton.ca](mailto:cityclerksoffice@brampton.ca) or [jeanie.myers@brampton.ca](mailto:jeanie.myers@brampton.ca) by **4:30 pm Thursday, June 15, 2023.**
- Persons without access to a computer, smartphone or tablet can participate in a meeting via telephone or in-person. You can register by calling 905-874-2117 and leave a message with your name, phone number and the application you wish to speak to by **4:30 pm Thursday, June 15, 2023.** City staff will contact you and provide you with further details.

You will be contacted by the City Clerk’s Office before the hearing date to confirm your attendance. Confirmation of in-person attendance will be subject to any in-person capacity limits that may be in place for Council Chambers at City Hall and prevailing public health orders and guidance.

- All Hearings will be livestreamed on the City of Brampton YouTube account at:  
<https://www.brampton.ca/EN/City-Hall/meetings-agendas/Pages/Welcome.aspx> or  
<http://video.isilive.ca/brampton/live.html> .

If holding an electronic/hybrid rather than an oral hearing is likely to cause a party significant prejudice a written request may be made to have the Committee consider holding an oral hearing on an application at some future date. The request must include your name, address, contact information, and the reasons for prejudice and must be received no later than 4:30 pm the Friday prior to the hearing to [cityclerksoffice@brampton.ca](mailto:cityclerksoffice@brampton.ca) or [jeanie.myers@brampton.ca](mailto:jeanie.myers@brampton.ca). If a party does not submit a request and does not participate in the hearing, the Committee may proceed without a party’s participation and the party will not be entitled to any further notice regarding the proceeding.

**NOTE** Personal information as defined in the *Municipal Freedom of Information and Protection of Privacy Act (MFIPPA)*, collected and recorded or submitted in writing or electronically as related to this planning application is collected under the authority of the *Planning Act*, and will be used by members of the Committee and City of Brampton staff in their review of this matter. Please be advised that your submissions will be part of the public record and will be made available to the public, including posting on the City’s website, [www.brampton.ca](http://www.brampton.ca). By providing your information, you acknowledge that all personal information such as the telephone numbers, email addresses and signatures of individuals will be redacted by the Secretary-Treasurer on the on-line posting only. Questions regarding the collection, use and disclosure of personal information may be directed to the Secretary-Treasurer at 905-874-2117.



For Office Use Only  
(to be inserted by the Secretary-Treasurer  
after application is deemed complete)

FILE NUMBER: A-2023-0165

*The Personal Information collected on this form is collected pursuant to section 45 of the Planning Act and will be used in the processing of this application. Applicants are advised that the Committee of Adjustment is a public process and the information contained in the Committee of Adjustment files is considered public information and is available to anyone upon request and will be published on the City's website. Questions about the collection of personal information should be directed to the Secretary-Treasurer, Committee of Adjustment, City of Brampton.*

**APPLICATION**  
**Minor Variance or Special Permission**  
(Please read Instructions)

**NOTE:** It is required that this application be filed with the Secretary-Treasurer of the Committee of Adjustment and be accompanied by the applicable fee.

The undersigned hereby applies to the Committee of Adjustment for the City of Brampton under section 45 of the Planning Act, 1990, for relief as described in this application from By-Law 270-2004.

1. **Name of Owner(s)** RAVINDER SINGH  
**Address** 86 CLEARFIELD DR. BRAMPTON, ON, L6P 3J4  
 \_\_\_\_\_  
**Phone #** 416-278-0548 **Fax #** \_\_\_\_\_  
**Email** ravinder21@gmail.com

2. **Name of Agent** NAVPREET KAUR (NOBLE PRIME SOLUTIONS LTD)  
**Address** UNIT#19, 2131 WILLIAMS PARKWAY, BRAMPTON, ON, L6S 5Z4  
 \_\_\_\_\_  
**Phone #** 437-888-1800 **Fax #** \_\_\_\_\_  
**Email** applications@nobleltd.ca

3. **Nature and extent of relief applied for (variances requested):**  
 -TO PERMIT A BELOW GRADE ENTRANCE IN THE REQUIRED INTERIOR SIDE YARD, WHEREAS THE BY-LAW DOES NOT PERMIT A BELOW GRADE ENTRANCE IN THE REQUIRED INTERIOR SIDE YARD;  
 -TO PERMIT A BELOW GRADE ENTRANCE IN THE INTERIOR SIDE YARD HAVING A SETBACK OF 0.97M WHEREAS THE BY-LAW REQUIRES A MINIMUM INTERIOR SIDE YARD SETBACK OF 1.2M (3.94 FT.)

4. **Why is it not possible to comply with the provisions of the by-law?**  
 -THE BY-LAW DOES NOT PERMIT A BELOW GRADE ENTRANCE IN THE REQUIRED INTERIOR SIDE YARD WHEREAS A BELOW GRADE ENTRANCE IN THE REQUIRED INTERIOR SIDE YARD IS PROPOSED.  
 -THE BY-LAW REQUIRES A MINIMUM INTERIOR SIDE YARD SETBACK OF 1.2M (3.94 FT.) WHEREAS A BELOW GRADE ENTRANCE IN THE INTERIOR SIDE YARD HAVING

5. **Legal Description of the subject land:**  
**Lot Number** 110R  
**Plan Number/Concession Number** M1810 BLK 110R PLAN M1858 BLK 33R  
**Municipal Address** 86 CLEARFIELD DR, BRAMPTON, ON, L6P 3J4

6. **Dimension of subject land (in metric units)**  
**Frontage** 8.32M  
**Depth** 30.88M  
**Area** 255.1SQM

7. **Access to the subject land is by:**

Provincial Highway	<input type="checkbox"/>	Seasonal Road	<input type="checkbox"/>
Municipal Road Maintained All Year	<input checked="" type="checkbox"/>	Other Public Road	<input type="checkbox"/>
Private Right-of-Way	<input type="checkbox"/>	Water	<input type="checkbox"/>

8. Particulars of all buildings and structures on or proposed for the subject land: (specify in metric units ground floor area, gross floor area, number of storeys, width, length, height, etc., where possible)

**EXISTING BUILDINGS/STRUCTURES** on the subject land: List all structures (dwelling, shed, gazebo, etc.)

TWO STOREY SEMI-DETACHED HOUSE WITH AREA OF 157.96 SQM

**PROPOSED BUILDINGS/STRUCTURES** on the subject land:

BELOW GRADE ENTRANCE IN SIDE YARD

9. Location of all buildings and structures on or proposed for the subject lands: (specify distance from side, rear and front lot lines in metric units)

**EXISTING**

Front yard setback 6.27M  
 Rear yard setback 9.14M  
 Side yard setback 0  
 Side yard setback 1.52M

**PROPOSED**

Front yard setback 6.27M  
 Rear yard setback 9.14M  
 Side yard setback 0  
 Side yard setback 0.97M

10. Date of Acquisition of subject land: 2013
11. Existing uses of subject property: RESIDENTIAL
12. Proposed uses of subject property: RESIDENTIAL
13. Existing uses of abutting properties: RESIDENTIAL
14. Date of construction of all buildings & structures on subject land: 2013
15. Length of time the existing uses of the subject property have been continued: 10 YEARS

16. (a) What water supply is existing/proposed?  
 Municipal  Other (specify) \_\_\_\_\_  
 Well
- (b) What sewage disposal is/will be provided?  
 Municipal  Other (specify) \_\_\_\_\_  
 Septic
- (c) What storm drainage system is existing/proposed?  
 Sewers  Other (specify) \_\_\_\_\_  
 Ditches   
 Swales



17. Is the subject property the subject of an application under the Planning Act, for approval of a plan of subdivision or consent?

Yes  No

If answer is yes, provide details: File # \_\_\_\_\_ Status \_\_\_\_\_

18. Has a pre-consultation application been filed?

Yes  No

19. Has the subject property ever been the subject of an application for minor variance?

Yes  No  Unknown

If answer is yes, provide details:

File # _____	Decision _____	Relief _____
File # _____	Decision _____	Relief _____
File # _____	Decision _____	Relief _____

Navpreet Kaur  
Signature of Applicant(s) or Authorized Agent

DATED AT THE CITY OF BRAMPTON  
THIS 23<sup>rd</sup> DAY OF May, 2023.

IF THIS APPLICATION IS SIGNED BY AN AGENT, SOLICITOR OR ANY PERSON OTHER THAN THE OWNER OF THE SUBJECT LANDS, WRITTEN AUTHORIZATION OF THE OWNER MUST ACCOMPANY THE APPLICATION. IF THE APPLICANT IS A CORPORATION, THE APPLICATION SHALL BE SIGNED BY AN OFFICER OF THE CORPORATION AND THE CORPORATION'S SEAL SHALL BE AFFIXED.

I, JIVTESH BHAILA, OF THE CITY OF BRAMPTON

IN THE REGION OF PEEL SOLEMNLY DECLARE THAT:

ALL OF THE ABOVE STATEMENTS ARE TRUE AND I MAKE THIS SOLEMN DECLARATION CONSCIENTIOUSLY BELIEVING IT TO BE TRUE AND KNOWING THAT IT IS OF THE SAME FORCE AND EFFECT AS IF MADE UNDER OATH.

DECLARED BEFORE ME AT THE  
City of Brampton  
IN THE Region OF  
Peel THIS 23<sup>rd</sup> DAY OF  
May, 2023

Jeanie Cecilia Myers  
a Commissioner, etc.,  
Province of Ontario  
for the Corporation of the  
City of Brampton  
Expires April 8, 2024. *jm.*

*[Signature]*  
Signature of Applicant or Authorized Agent

*[Signature]*  
A Commissioner etc.

FOR OFFICE USE ONLY

Present Official Plan Designation: \_\_\_\_\_

Present Zoning By-law Classification: R2E-7.2

This application has been reviewed with respect to the variances required and the results of the said review are outlined on the attached checklist.

*[Signature]*  
Zoning Officer

May 19, 2023  
Date

DATE RECEIVED MAY 23, 2023

Date Application Deemed Complete by the Municipality \_\_\_\_\_



P2

Castlemore Rd

Castlemore

a

b

c

d

e

O3

O3

A-2023-0165

P3

P4

