


PLAN OF STAIRS
SCALE: 1/2" = 1'-0"

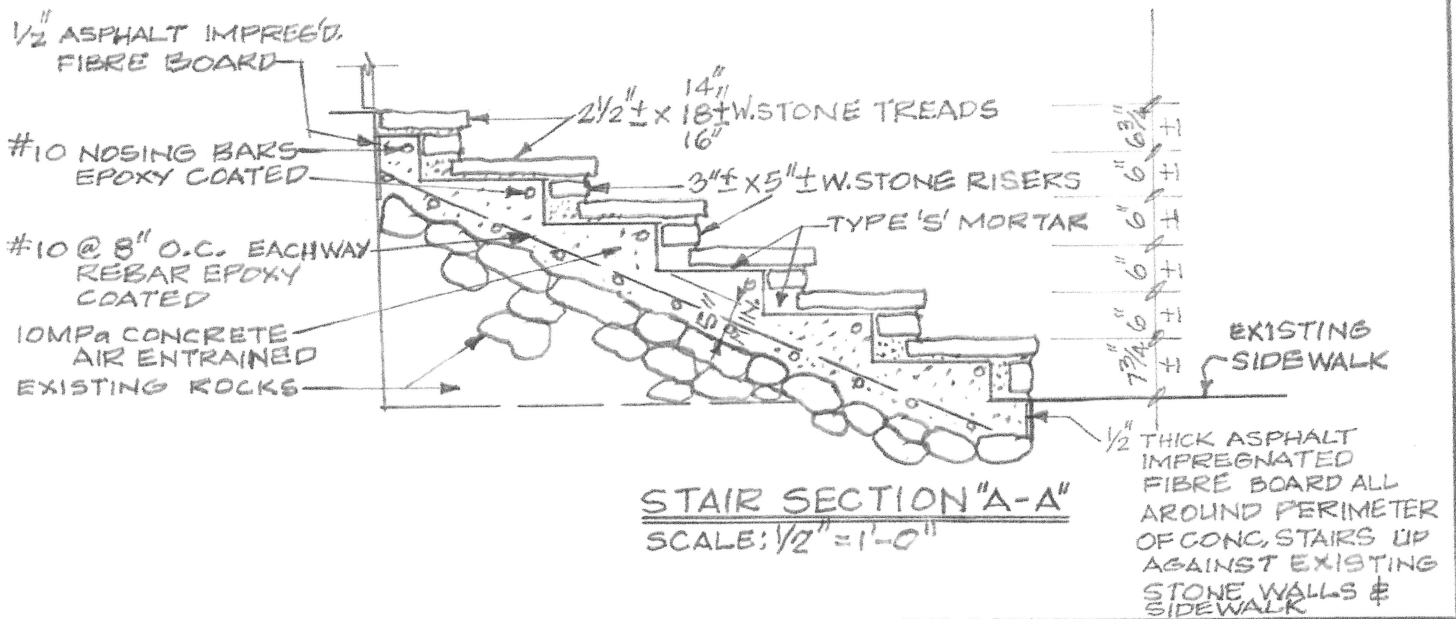

STAIR SECTION "A-A"
SCALE: 1/2" = 1'-0"

ST. ANDREW'S PRESBYTERIAN
CHURCH - BRAMPTON
FRONT STAIRS

APRIL 2023

DWG. No. 1
REV. 2