





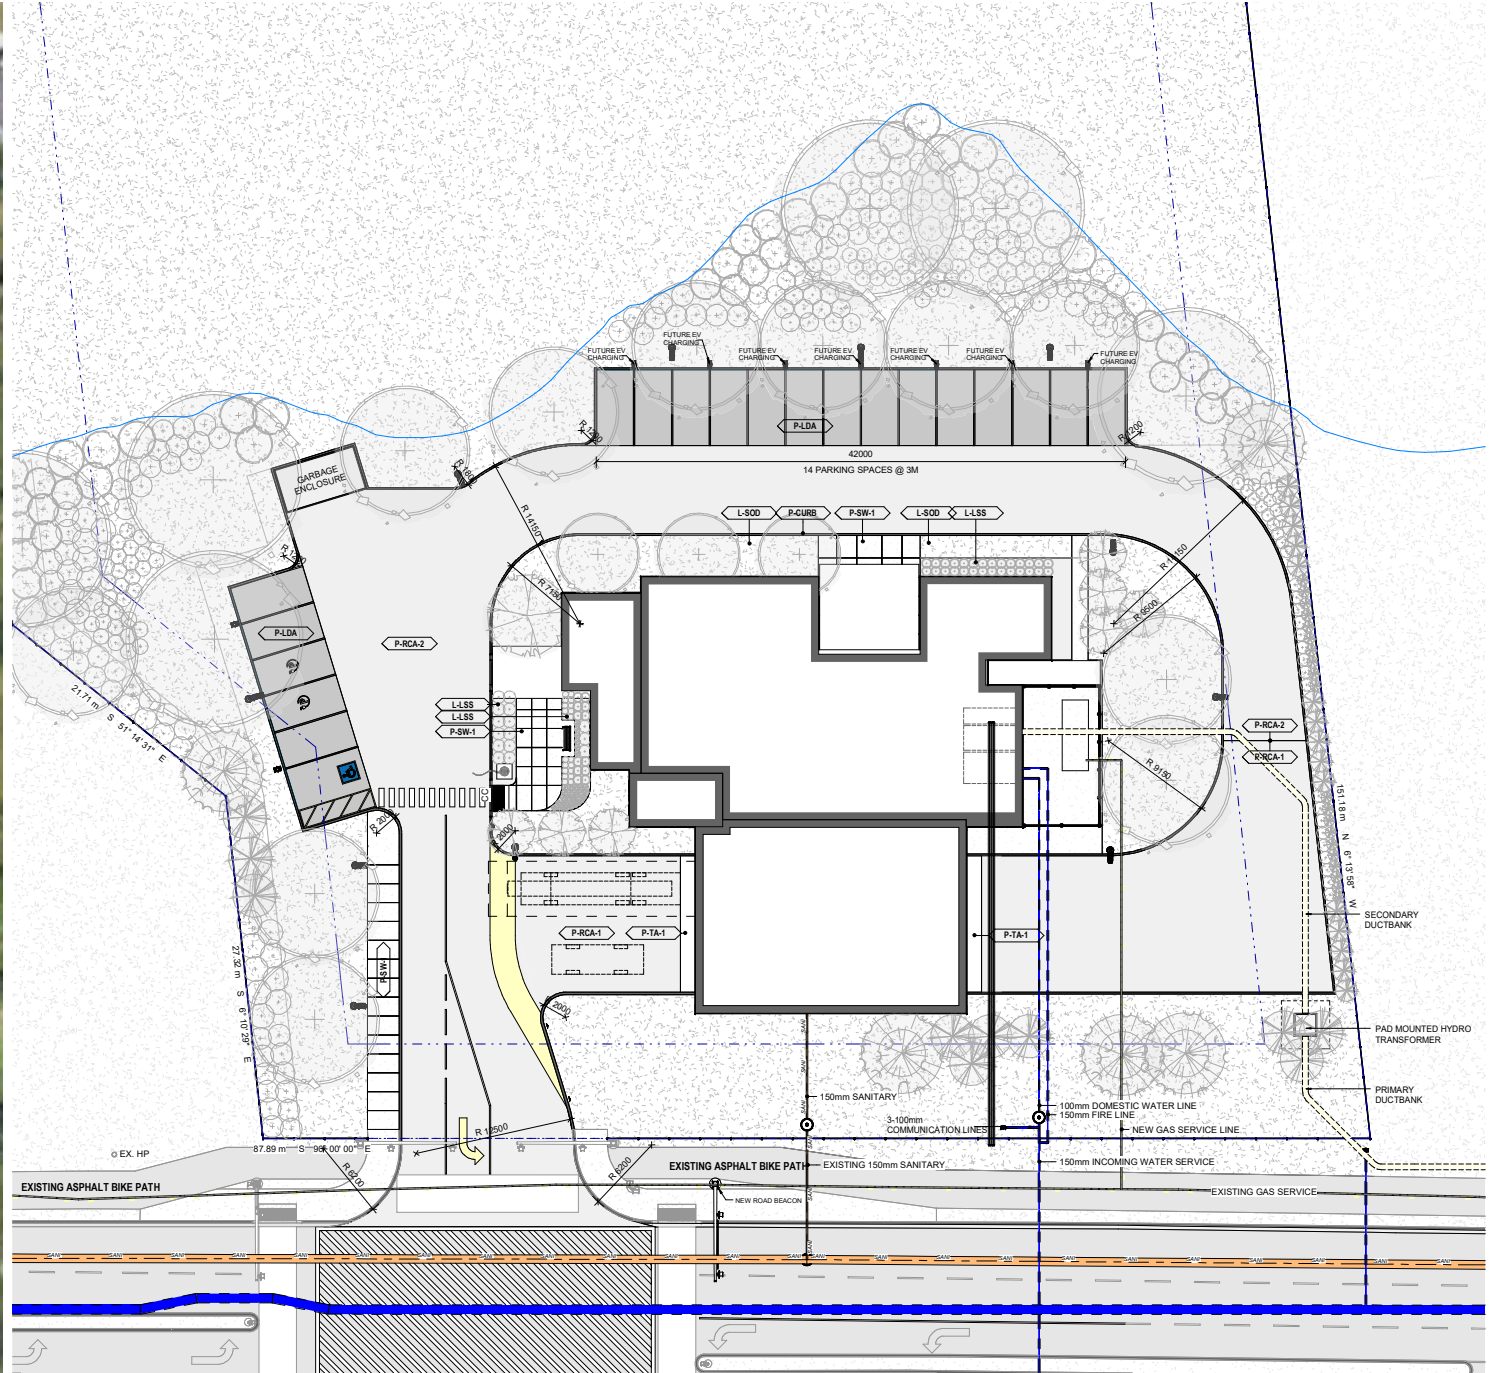


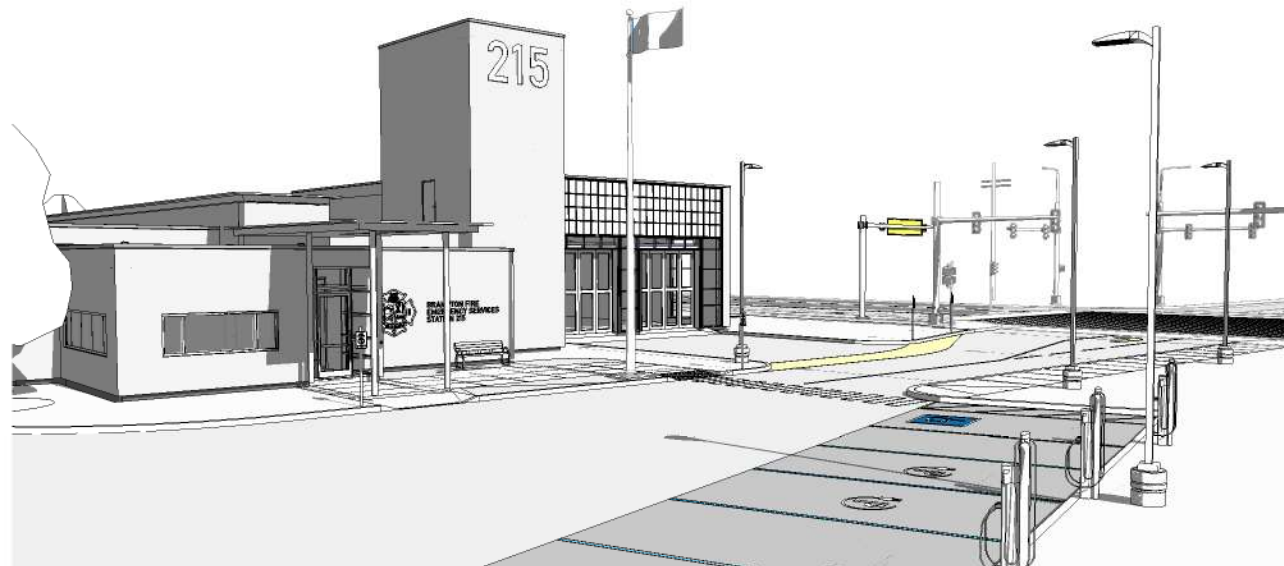

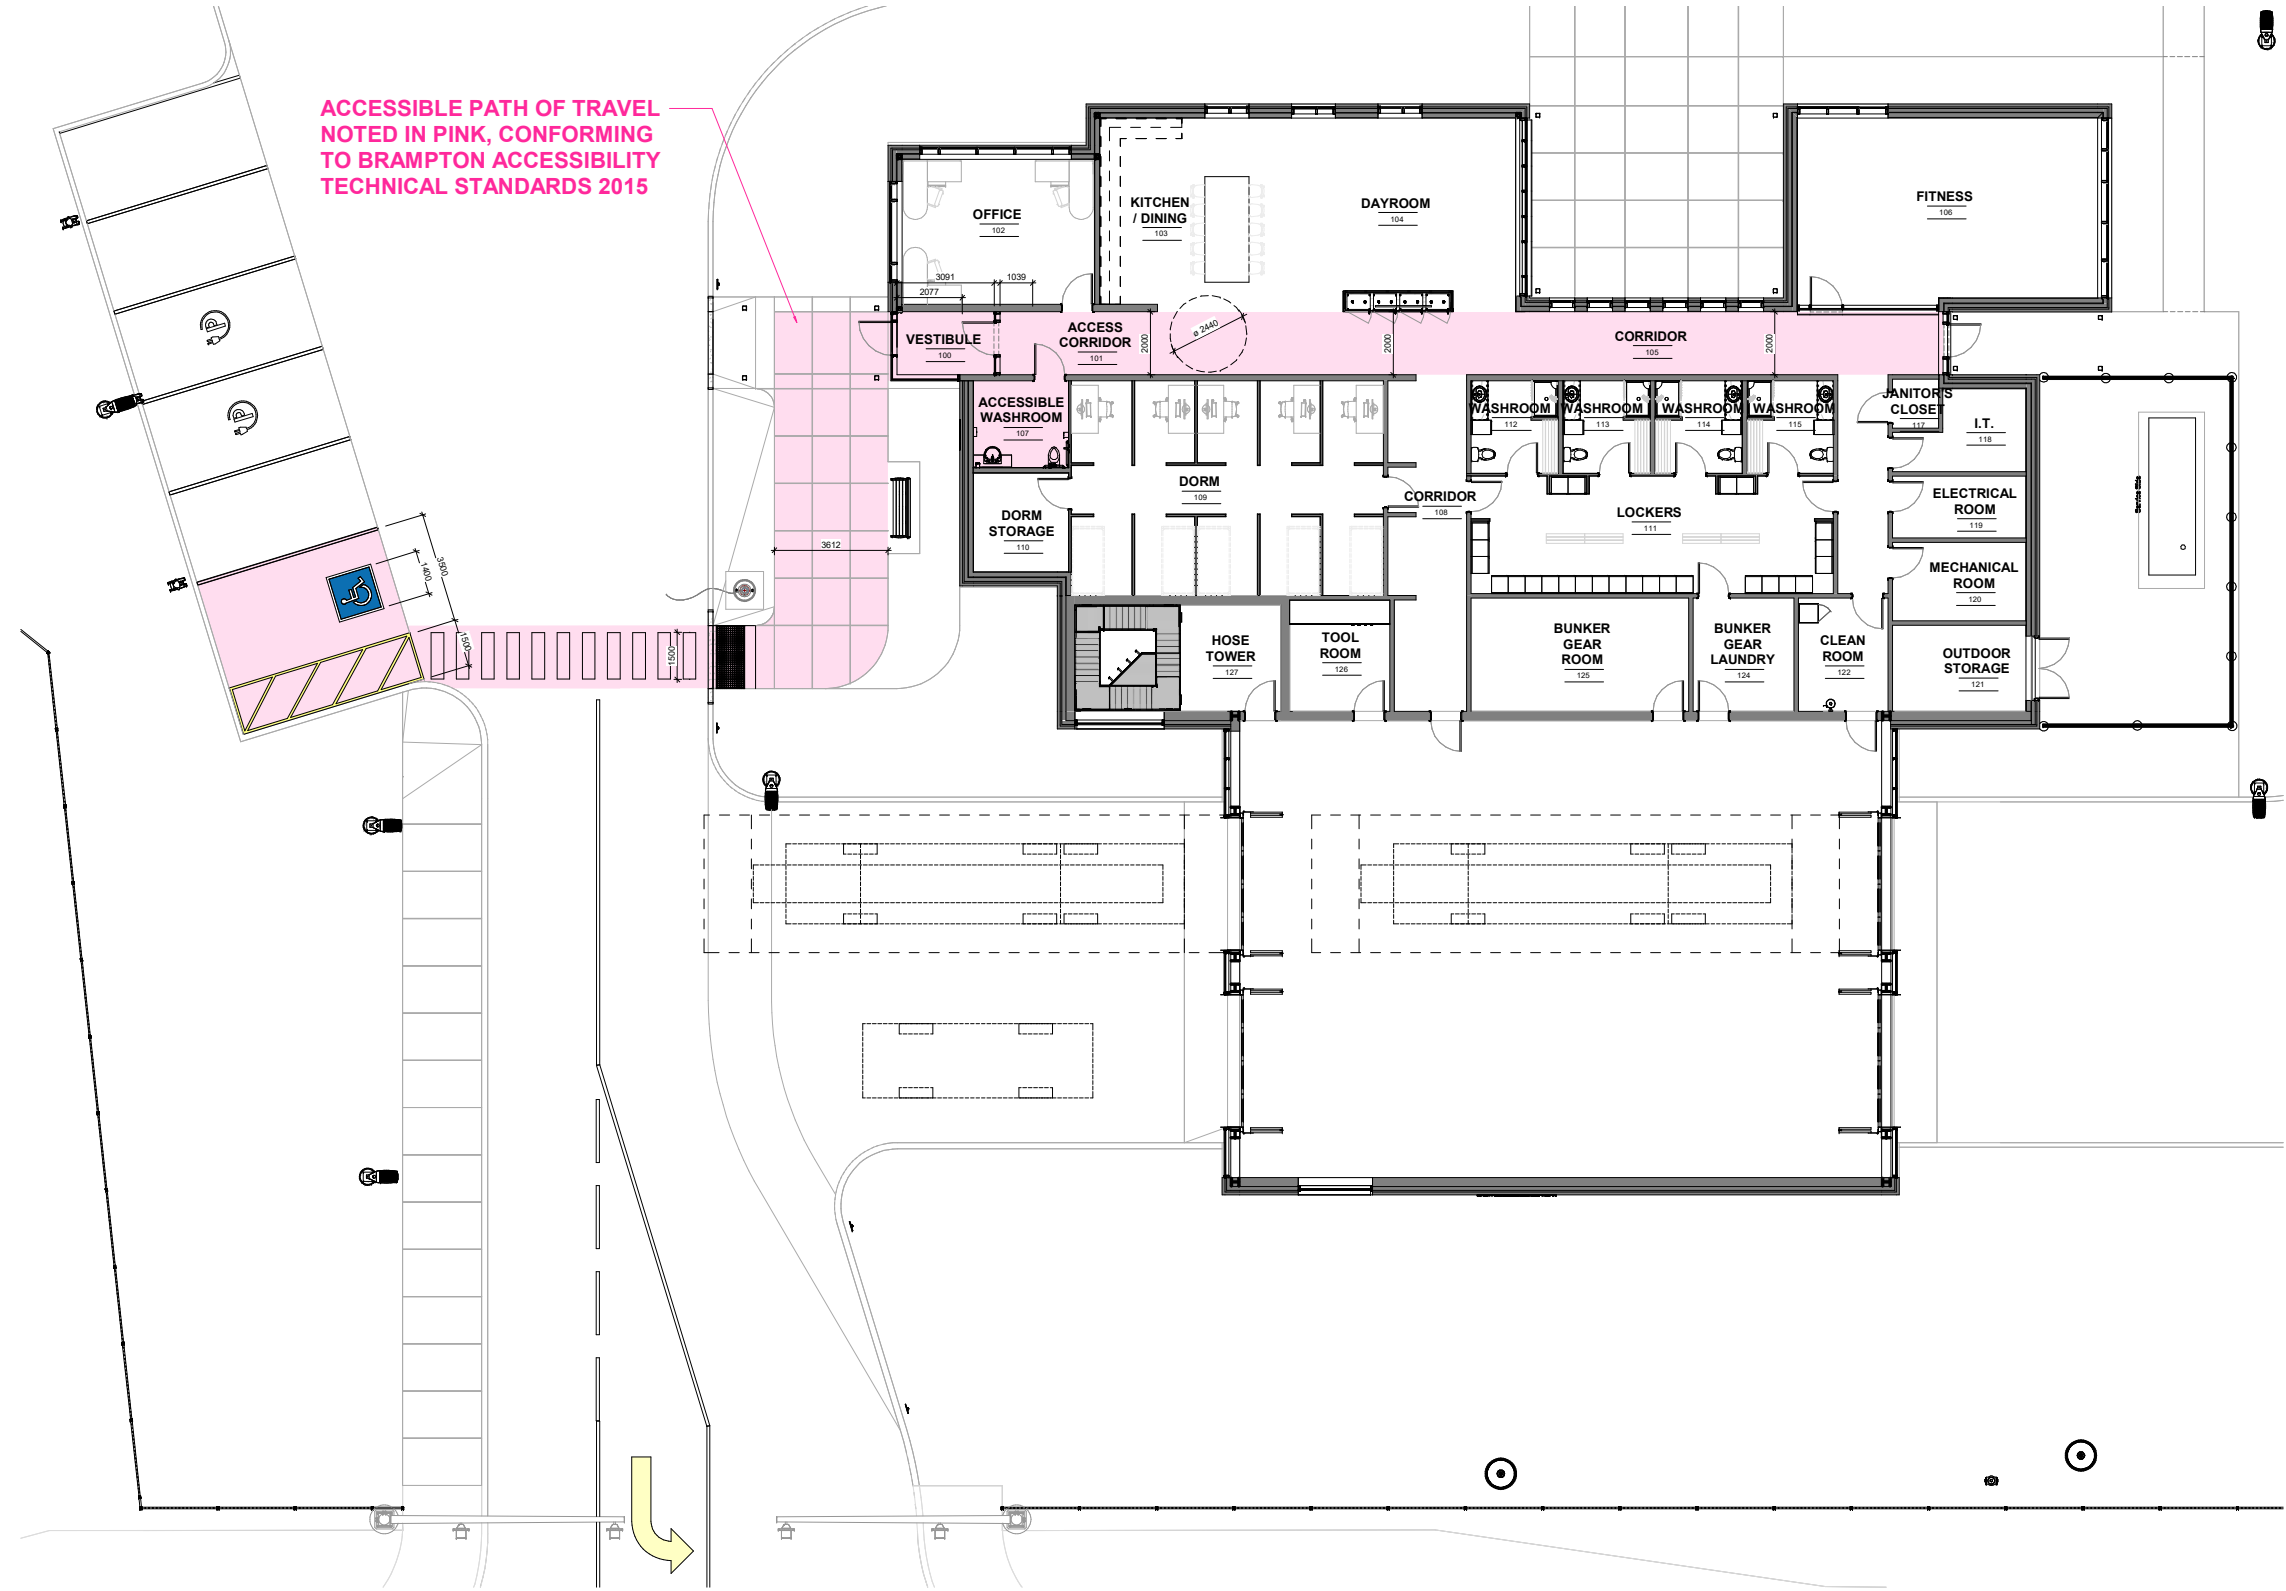


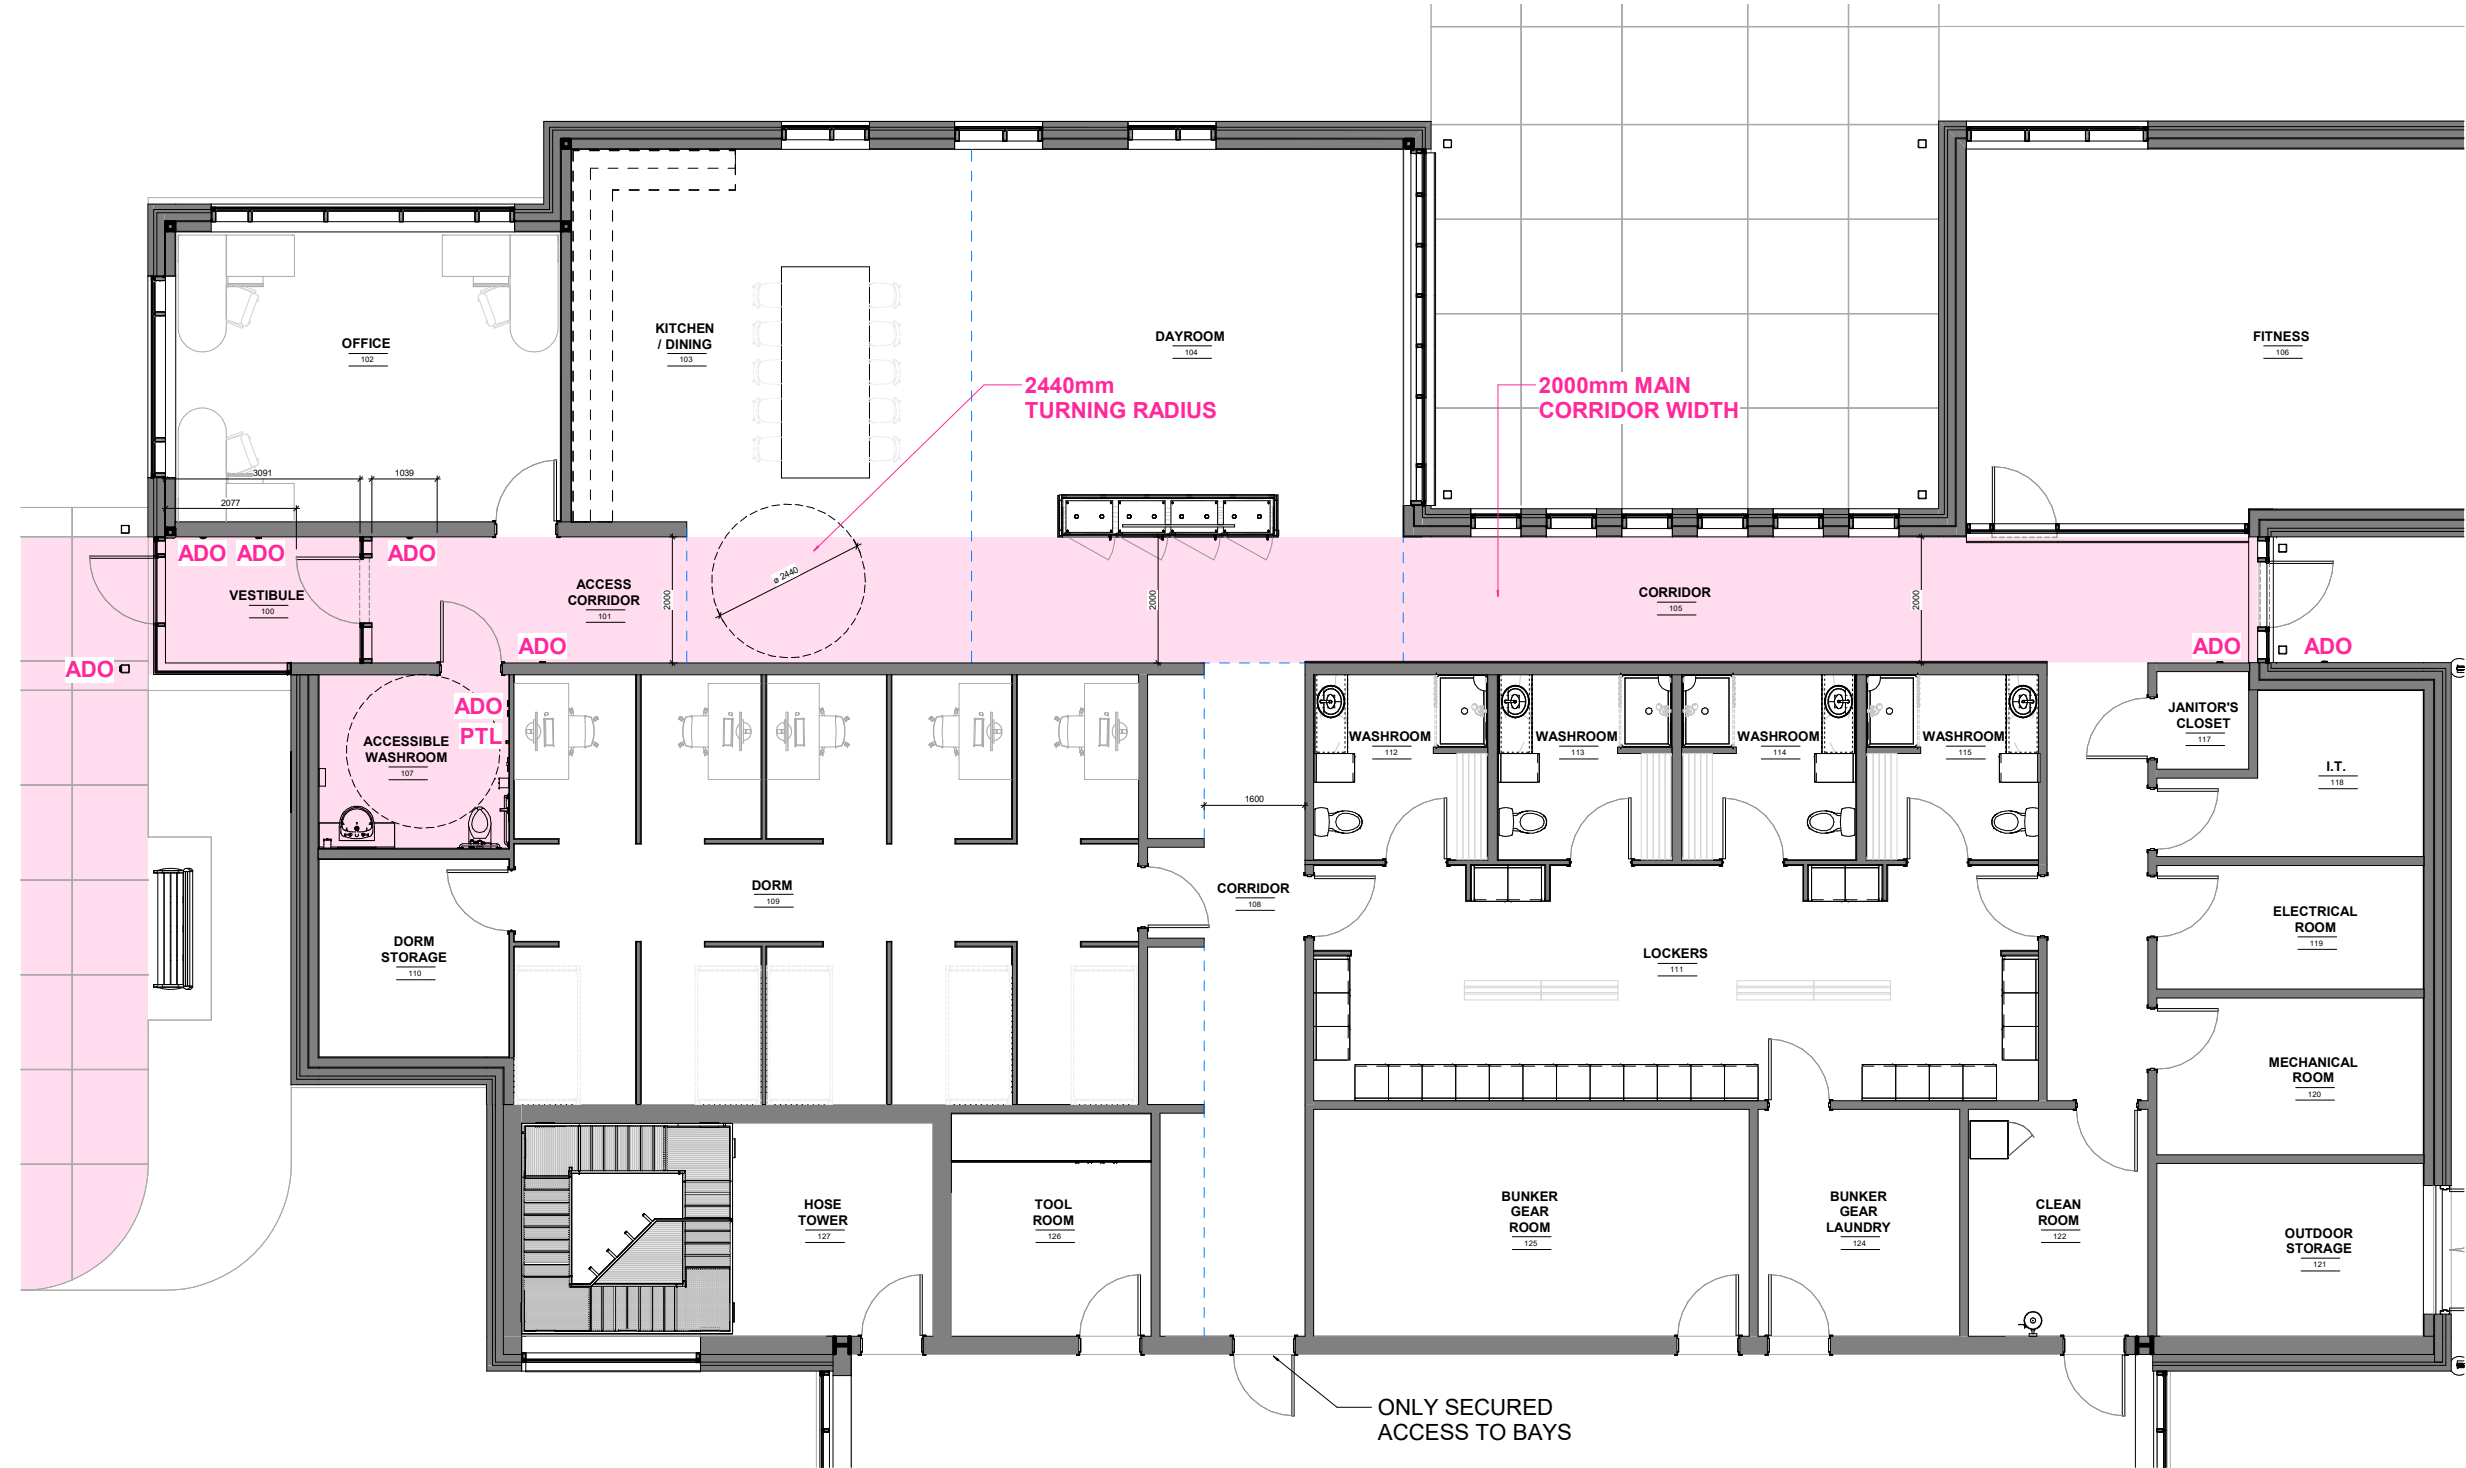




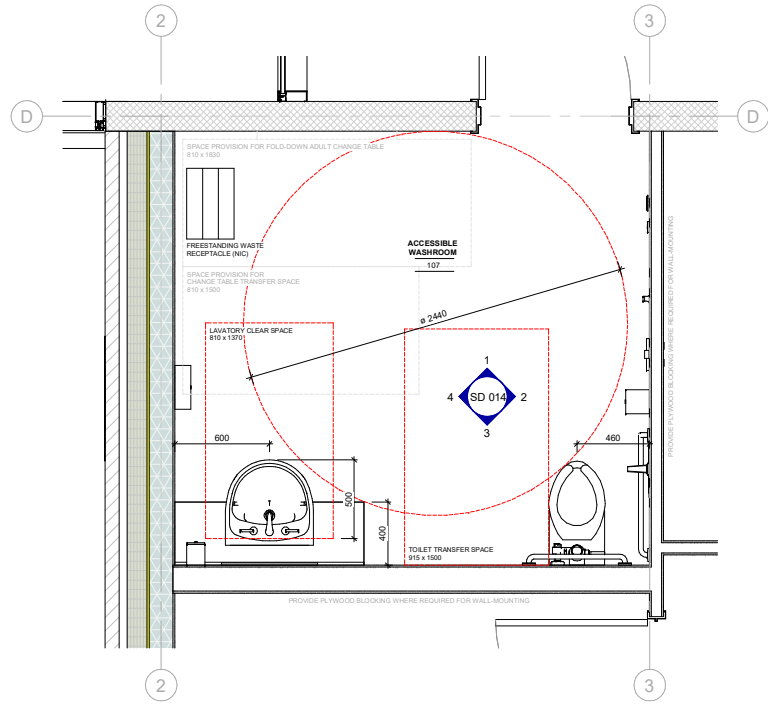


5 LEVEL 01 - AODA FLOOR PLAN - WASHROOM
SD 014 1 : 20

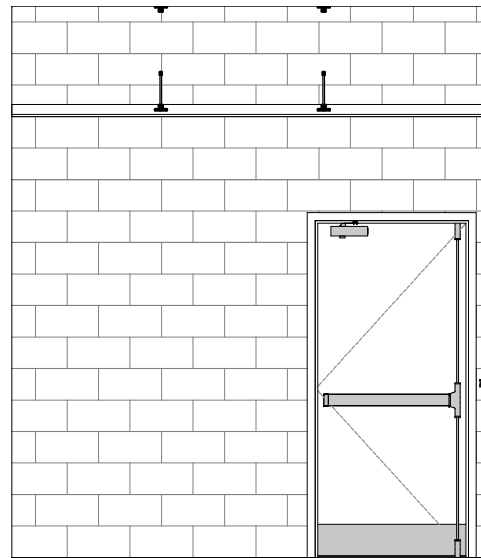


1 INTERIOR ELEVATION 1
SD 014 1 : 20

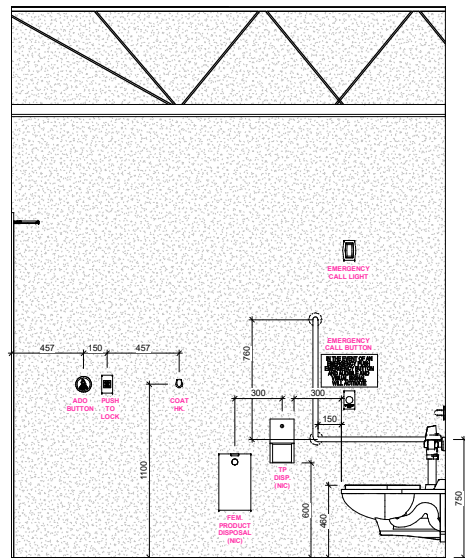

2 INTERIOR ELEVATION 2
SD 014 1 : 20

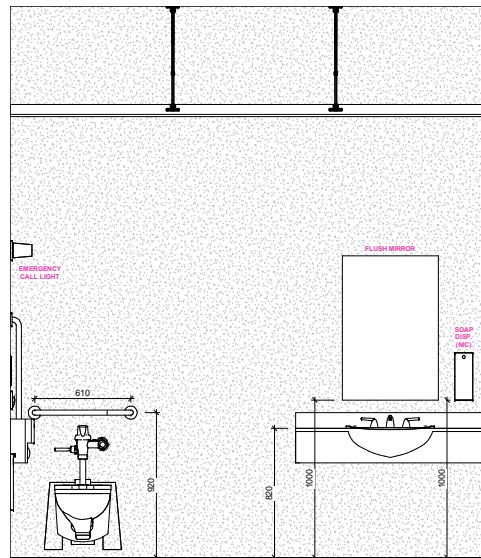

3 INTERIOR ELEVATION 3
SD 014 1 : 20

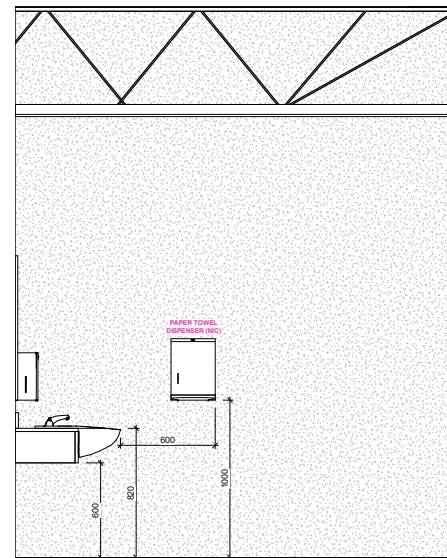

4 INTERIOR ELEVATION 4
SD 014 1 : 20