


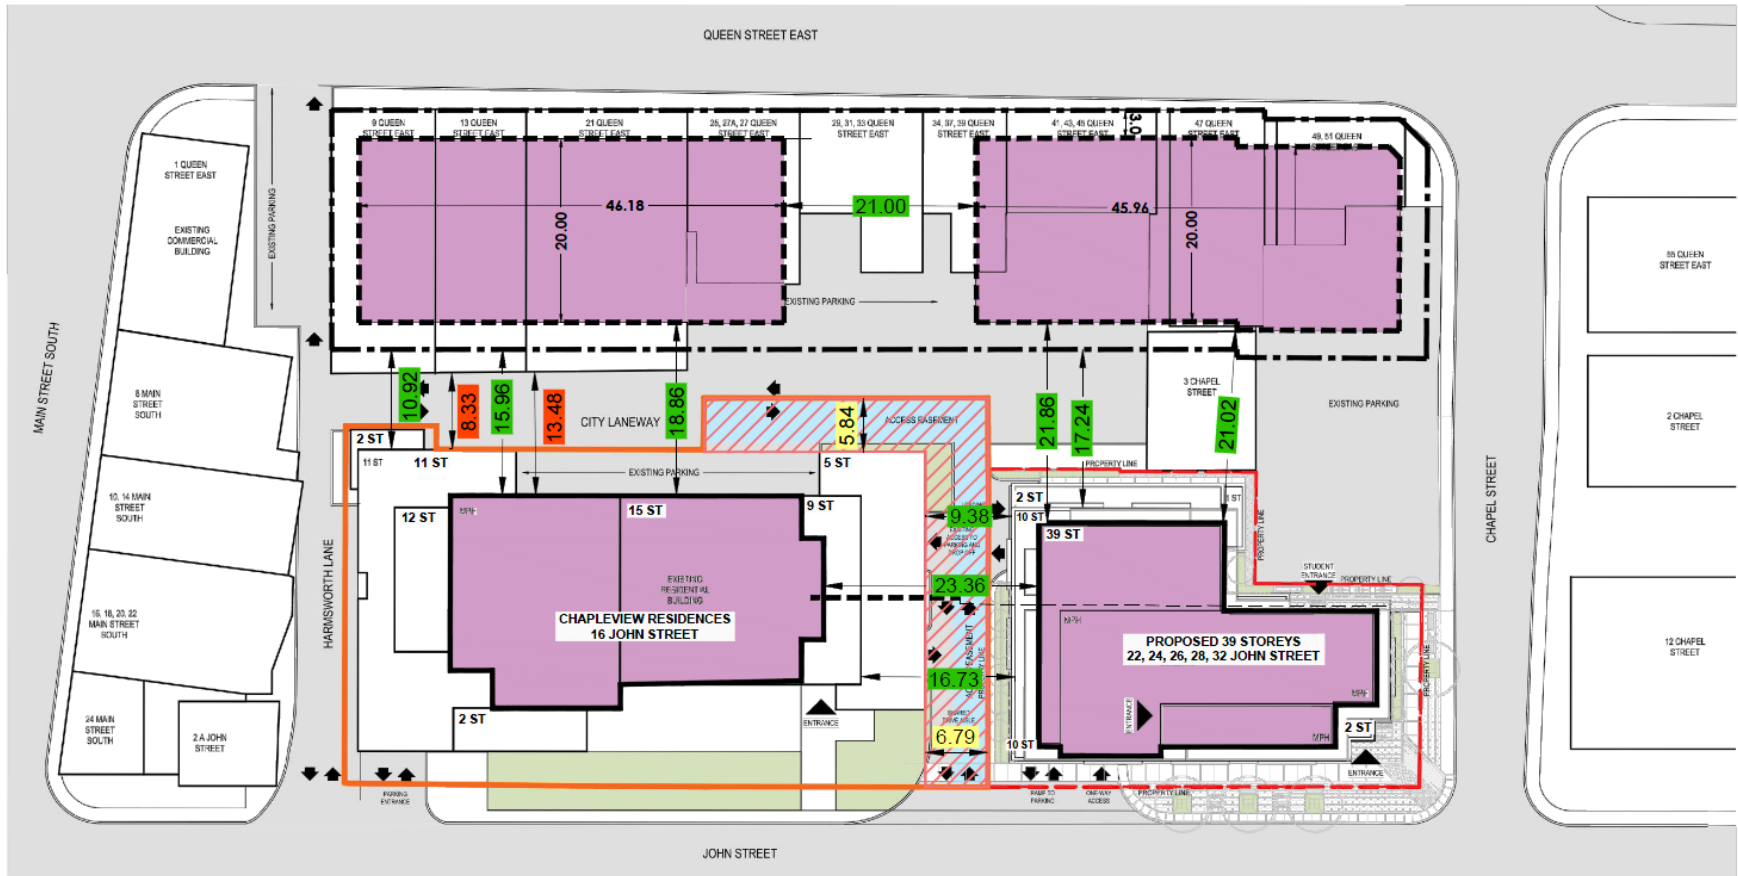


BUILDING SEPARATION/SETBACKS



LEGEND

* All dimensions are approximate

- | | | | | | | | |
|--|--|---|--|---|---|---|--|
|  | SUBJECT SITE PROPERTY LINE
(22,24,26,28,32 JOHN STREET) |  | CONCEPTUAL BUILDING TOWER FOOTPRINTS (QUEEN STREET EAST) |  | EXISTING / PROPOSED TALL BUILDINGS - TOWER COMPONENT |  | SEPARATION / SETBACKS TO EXISTING BUILDINGS |
|  | REGION of PEEL LANDS
(CHAPLEVIEW RESIDENCES) |  | CONCEPTUAL BUILDING PODIUM FOOTPRINTS (QUEEN STREET EAST) |  | PROPOSED ACCESS EASEMENT |  | SEPARATION / SETBACKS TO PROPOSED BUILDINGS |
|  | PEDESTRIAN and VEHICULAR ACCESS EASEMENT
(PARTS 7,8,9 of PLAN 43R-30689) | | | | |  | WIDTH OF EASEMENT |