



For Office Use Only
(to be inserted by the Secretary-Treasurer
after application is deemed complete)

FILE NUMBER: A-2023-0332

The Personal Information collected on this form is collected pursuant to section 45 of the Planning Act and will be used in the processing of this application. Applicants are advised that the Committee of Adjustment is a public process and the information contained in the Committee of Adjustment files is considered public information and is available to anyone upon request and will be published on the City's website. Questions about the collection of personal information should be directed to the Secretary-Treasurer, Committee of Adjustment, City of Brampton.

APPLICATION

Minor Variance or Special Permission

(Please read Instructions)

NOTE: It is required that this application be filed with the Secretary-Treasurer of the Committee of Adjustment and be accompanied by the applicable fee.

The undersigned hereby applies to the Committee of Adjustment for the City of Brampton under section 45 of the Planning Act, 1990, for relief as described in this application from By-Law **270-2004**.

1.

Name of Owner(s)

KIRANJIR SINGH THAKUR, JYOTI THAKUR

Address

81 SLEIGHTHOLME CRES

BRAMPTON, ON, L6P 3E6

Phone #

647-273-2161

Fax #

Email

MEETKIRAN28@GMAIL.COM

2.

Name of Agent

PAVNEET KAUR(NOBLE PRIME SOLUTIONS LTD)

Address

UNIT#19 2131 WILLIAMS PKWY BRAMPTON ON, L6S 5Z4

Phone #

437-888-1800

Fax #

Email

APPLICATIONS@NOBLELTD.CA

3.

Nature and extent of relief applied for (variances requested):

-TO PERMIT A BELOW GRADE ENTRANCE IN THE REQUIRED INTERIOR SIDE YARD

- TO PERMIT A BELOW GRADE ENTRANCE IN THE INTERIOR SIDE YARD HAVING A SETBACK OF 0.86M (2.82 FT.)

4.

Why is it not possible to comply with the provisions of the by-law?

WHEREAS THE BY-LAW DOES NOT PERMIT A BELOW GRADE ENTRANCE IN THE REQUIRED INTERIOR SIDE YARD

WHEREAS THE BY-LAW REQUIRES A MINIMUM INTERIOR SIDE YARD SETBACK OF 1.2M (3.94 FT.);

5.

Legal Description of the subject land:

Lot Number 83L

Plan Number/Concession Number M1804

Municipal Address 81 SLEIGHTHOLME CRES BRAMPTON, ON, L6P 3E6

6.

Dimension of subject land (in metric units)

Frontage 9.42 M

Depth 29.06M

Area 266.44M²

7.

Access to the subject land is by:

Provincial Highway☐

Municipal Road Maintained All Year☒

Private Right-of-Way☐

Seasonal Road☐

Other Public Road☐

Water☐

8. Particulars of all buildings and structures on or proposed for the subject land: (specify in metric units ground floor area, gross floor area, number of storeys, width, length, height, etc., where possible)

EXISTING BUILDINGS/STRUCTURES on the subject land: List all structures (dwelling, shed, gazebo, etc.)

LOT AREA: 266.44M²

PROPOSED BUILDINGS/STRUCTURES on the subject land:

SIDE YARD SETBACK: 0.86M

9. Location of all buildings and structures on or proposed for the subject lands: (specify distance from side, rear and front lot lines in metric units)

EXISTING

Front yard setback	5.12M
Rear yard setback	6.80M
Side yard setback	1.22M
Side yard setback	0

PROPOSED

Front yard setback	NO CHANGE
Rear yard setback	NO CHANGE
Side yard setback	0.86M
Side yard setback	NO CHANGE

10. Date of Acquisition of subject land: 5 july, 2011
11. Existing uses of subject property: RESIDENTIAL
12. Proposed uses of subject property: RESIDENTIAL
13. Existing uses of abutting properties: RESIDENTIAL
14. Date of construction of all buildings & structures on subject land: 20 APRIL 2011
15. Length of time the existing uses of the subject property have been continued: 12

16. (a) What water supply is existing/proposed?
Municipal ☒ Other (specify) _____
Well ☐
- (b) What sewage disposal is/will be provided?
Municipal ☒ Other (specify) _____
Septic ☐
- (c) What storm drainage system is existing/proposed?
Sewers ☒ Other (specify) _____
Ditches ☐
Swales ☐

17. Is the subject property the subject of an application under the Planning Act, for approval of a plan of subdivision or consent?

Yes ☐ No ☒

If answer is yes, provide details: File # _____ Status _____

18. Has a pre-consultation application been filed?

Yes ☐ No ☒

19. Has the subject property ever been the subject of an application for minor variance?

Yes ☐ No ☒ Unknown ☐

If answer is yes, provide details:

File # _____	Decision _____	Relief _____
File # _____	Decision _____	Relief _____
File # _____	Decision _____	Relief _____

Signature of Applicant(s) or Authorized Agent

DATED AT THE CITY OF BRAMPTON
THIS 18th DAY OF October, 20 23.

IF THIS APPLICATION IS SIGNED BY AN AGENT, SOLICITOR OR ANY PERSON OTHER THAN THE OWNER OF THE SUBJECT LANDS, WRITTEN AUTHORIZATION OF THE OWNER MUST ACCOMPANY THE APPLICATION. IF THE APPLICANT IS A CORPORATION, THE APPLICATION SHALL BE SIGNED BY AN OFFICER OF THE CORPORATION AND THE CORPORATION'S SEAL SHALL BE AFFIXED.

I, JIVTESH BHALLA, OF THE CITY OF BRAMPTON
IN THE Region OF PEEL SOLEMNLY DECLARE THAT:

ALL OF THE ABOVE STATEMENTS ARE TRUE AND I MAKE THIS SOLEMN DECLARATION CONSCIENTIOUSLY BELIEVING IT TO BE TRUE AND KNOWING THAT IT IS OF THE SAME FORCE AND EFFECT AS IF MADE UNDER OATH.

DECLARED BEFORE ME AT THE

City OF Brampton
IN THE Region OF
Peel THIS 18th DAY OF
October, 20 23.

A Commissioner etc.

Clara Vani
a Commissioner, etc.,
Province of Ontario,
for the Corporation of the
City of Brampton

Expires September 29, 2025

Signature of Applicant or Authorized Agent

FOR OFFICE USE ONLY

Present Official Plan Designation: _____

Present Zoning By-law Classification: _____

R2E

This application has been reviewed with respect to the variances required and the results of the said review are outlined on the attached checklist.

Garnet Gurn

Zoning Officer

2023-10-17

Date

DATE RECEIVED

Oct 18, 2023

Date Application Deemed
Complete by the Municipality

Clara

Revised 2022/02/17

PERMISSION TO ENTER

To: The Secretary-Treasurer
Committee of Adjustment
City of Brampton
2 Wellington Street West
Brampton, Ontario
L6Y 4R2

LOCATION OF THE SUBJECT LAND: 81, SLIGHTHOLME CRPS, L6P 3E6 BRAMPTON

I/We, KIRANJIT SINGH THAKUR : JYOTI THAKUR
please print/type the full name of the owner(s)

the undersigned, being the registered owner(s) of the subject land, hereby authorize the Members of the City of Brampton Committee of Adjustment and City of Brampton staff members, to enter upon the above noted property for the purpose of conducting a site inspection with respect to the attached application for Minor Variance and/or consent.

Dated this 19th day of SEPTEMBER, 2023

KJ : JYOTI
(signature of the owner(s) or where the owner is a firm or corporation, the signature of an officer of the owner.)

JT
(where the owner is a firm or corporation, please print or type the full name of the person signing.)

NOTE: If the owner is a firm or corporation, the corporate seal shall be affixed hereto.

NO DISCUSSION SHALL TAKE PLACE BETWEEN THE COMMITTEE MEMBERS AND THE APPLICANT DURING THE SITE INSPECTION

APPOINTMENT AND AUTHORIZATION OF AGENT

To: The Secretary-Treasurer
Committee of Adjustment
City of Brampton
2 Wellington Street West
Brampton, Ontario
L6Y 4R2

LOCATION OF THE SUBJECT LAND: 81 SLEIGHTHOLME CRESC, LGP 3EG BRAMP TON

INWe. KIRANJIT SINGH THAKUR : JYOTI THAKUR
please print/type the full name of the owner(s)

the undersigned, being the registered owner(s) of the subject lands, hereby authorize

Noble Prime Solutions Ltd

please print/type the full name of the agent(s)

to make application to the **City of Brampton Committee of Adjustment** in the matter of an application for **minor variance** with respect to the subject land.


Dated this 19th day of SEPTEMBER, 2023

(signature of the owner) for where the owner is a firm or corporation, the signature of an officer of the owner.

(where the owner is a firm or corporation, please print or type the full name of the person signing.)

NOTE: If the owner is a firm or corporation, the corporate seal shall be affixed hereto.

NOTE: Unit owners within a Peel Standard Condominium Corporation are to secure authorization from the Directors of the Condominium Corporation in a form satisfactory to the City of Brampton, prior to submission of an application. Signatures from all Members of the Board of Directors are required.

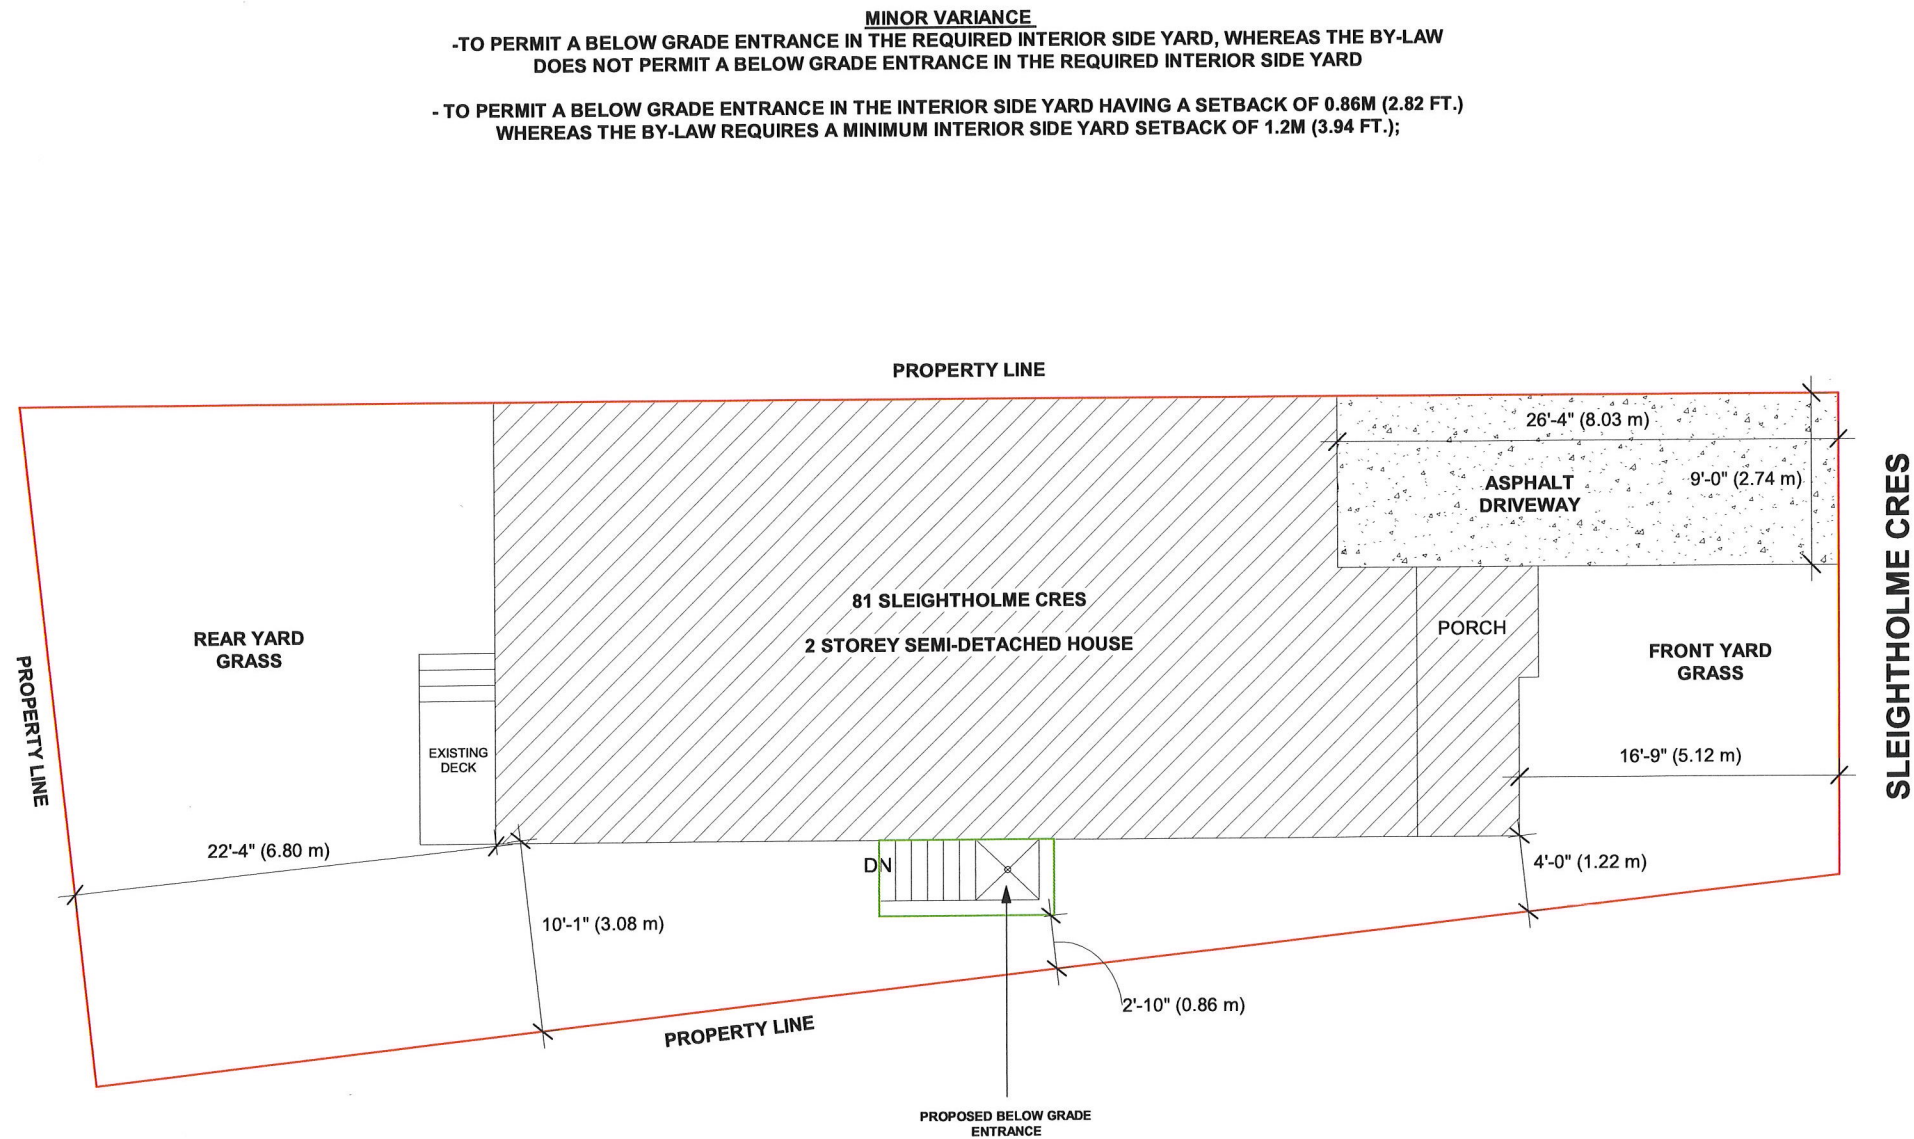

SITE PLAN

STAMP

01	ISSUED FOR VARIANCE	OCT 04/23

ADDRESS:
81 SLEIGHTHOLME CRES, BRAMPTON, ON

DRAWN BY: NK	CHECKED BY: JB
PROJECT NUMBER: 23R-28238	

NOBLE PRIME SOLUTIONS LTD
2131 WILLIAMS PARKWAY
BRAMPTON, ON
UNIT 19
(437)-888-1800

DATE: OCT 04/23	DWG No:
SCALE: 1 : 90	A-1