


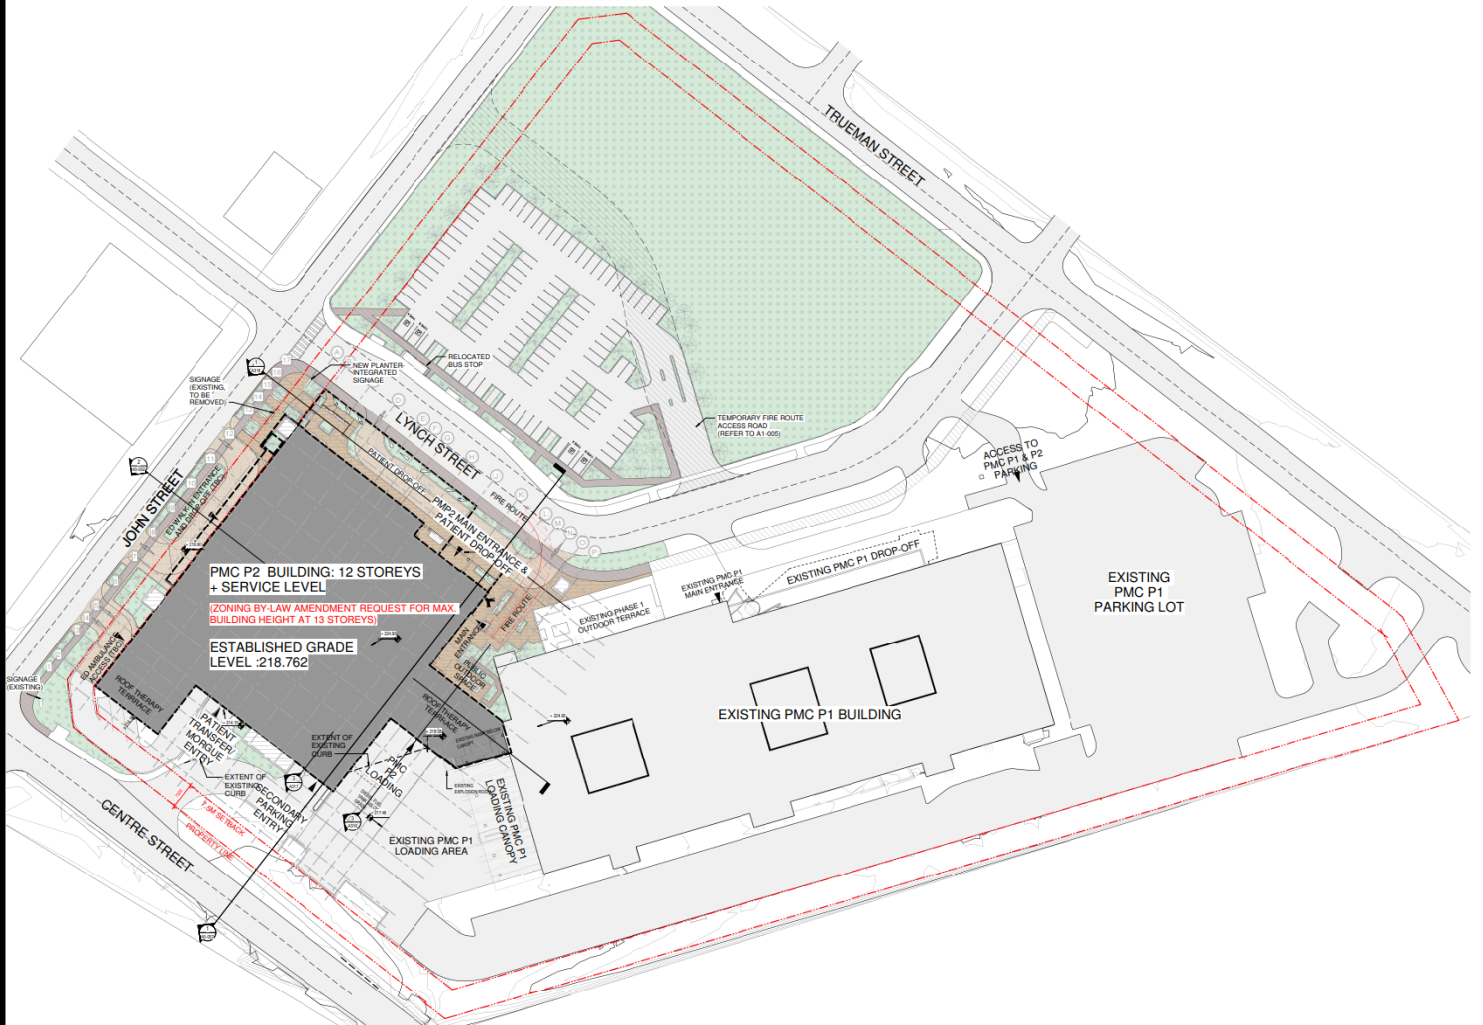

APPENDIX 1 CONCEPT SITE PLAN

GSP Group
William Osler Health System
OZS-2023-0025