


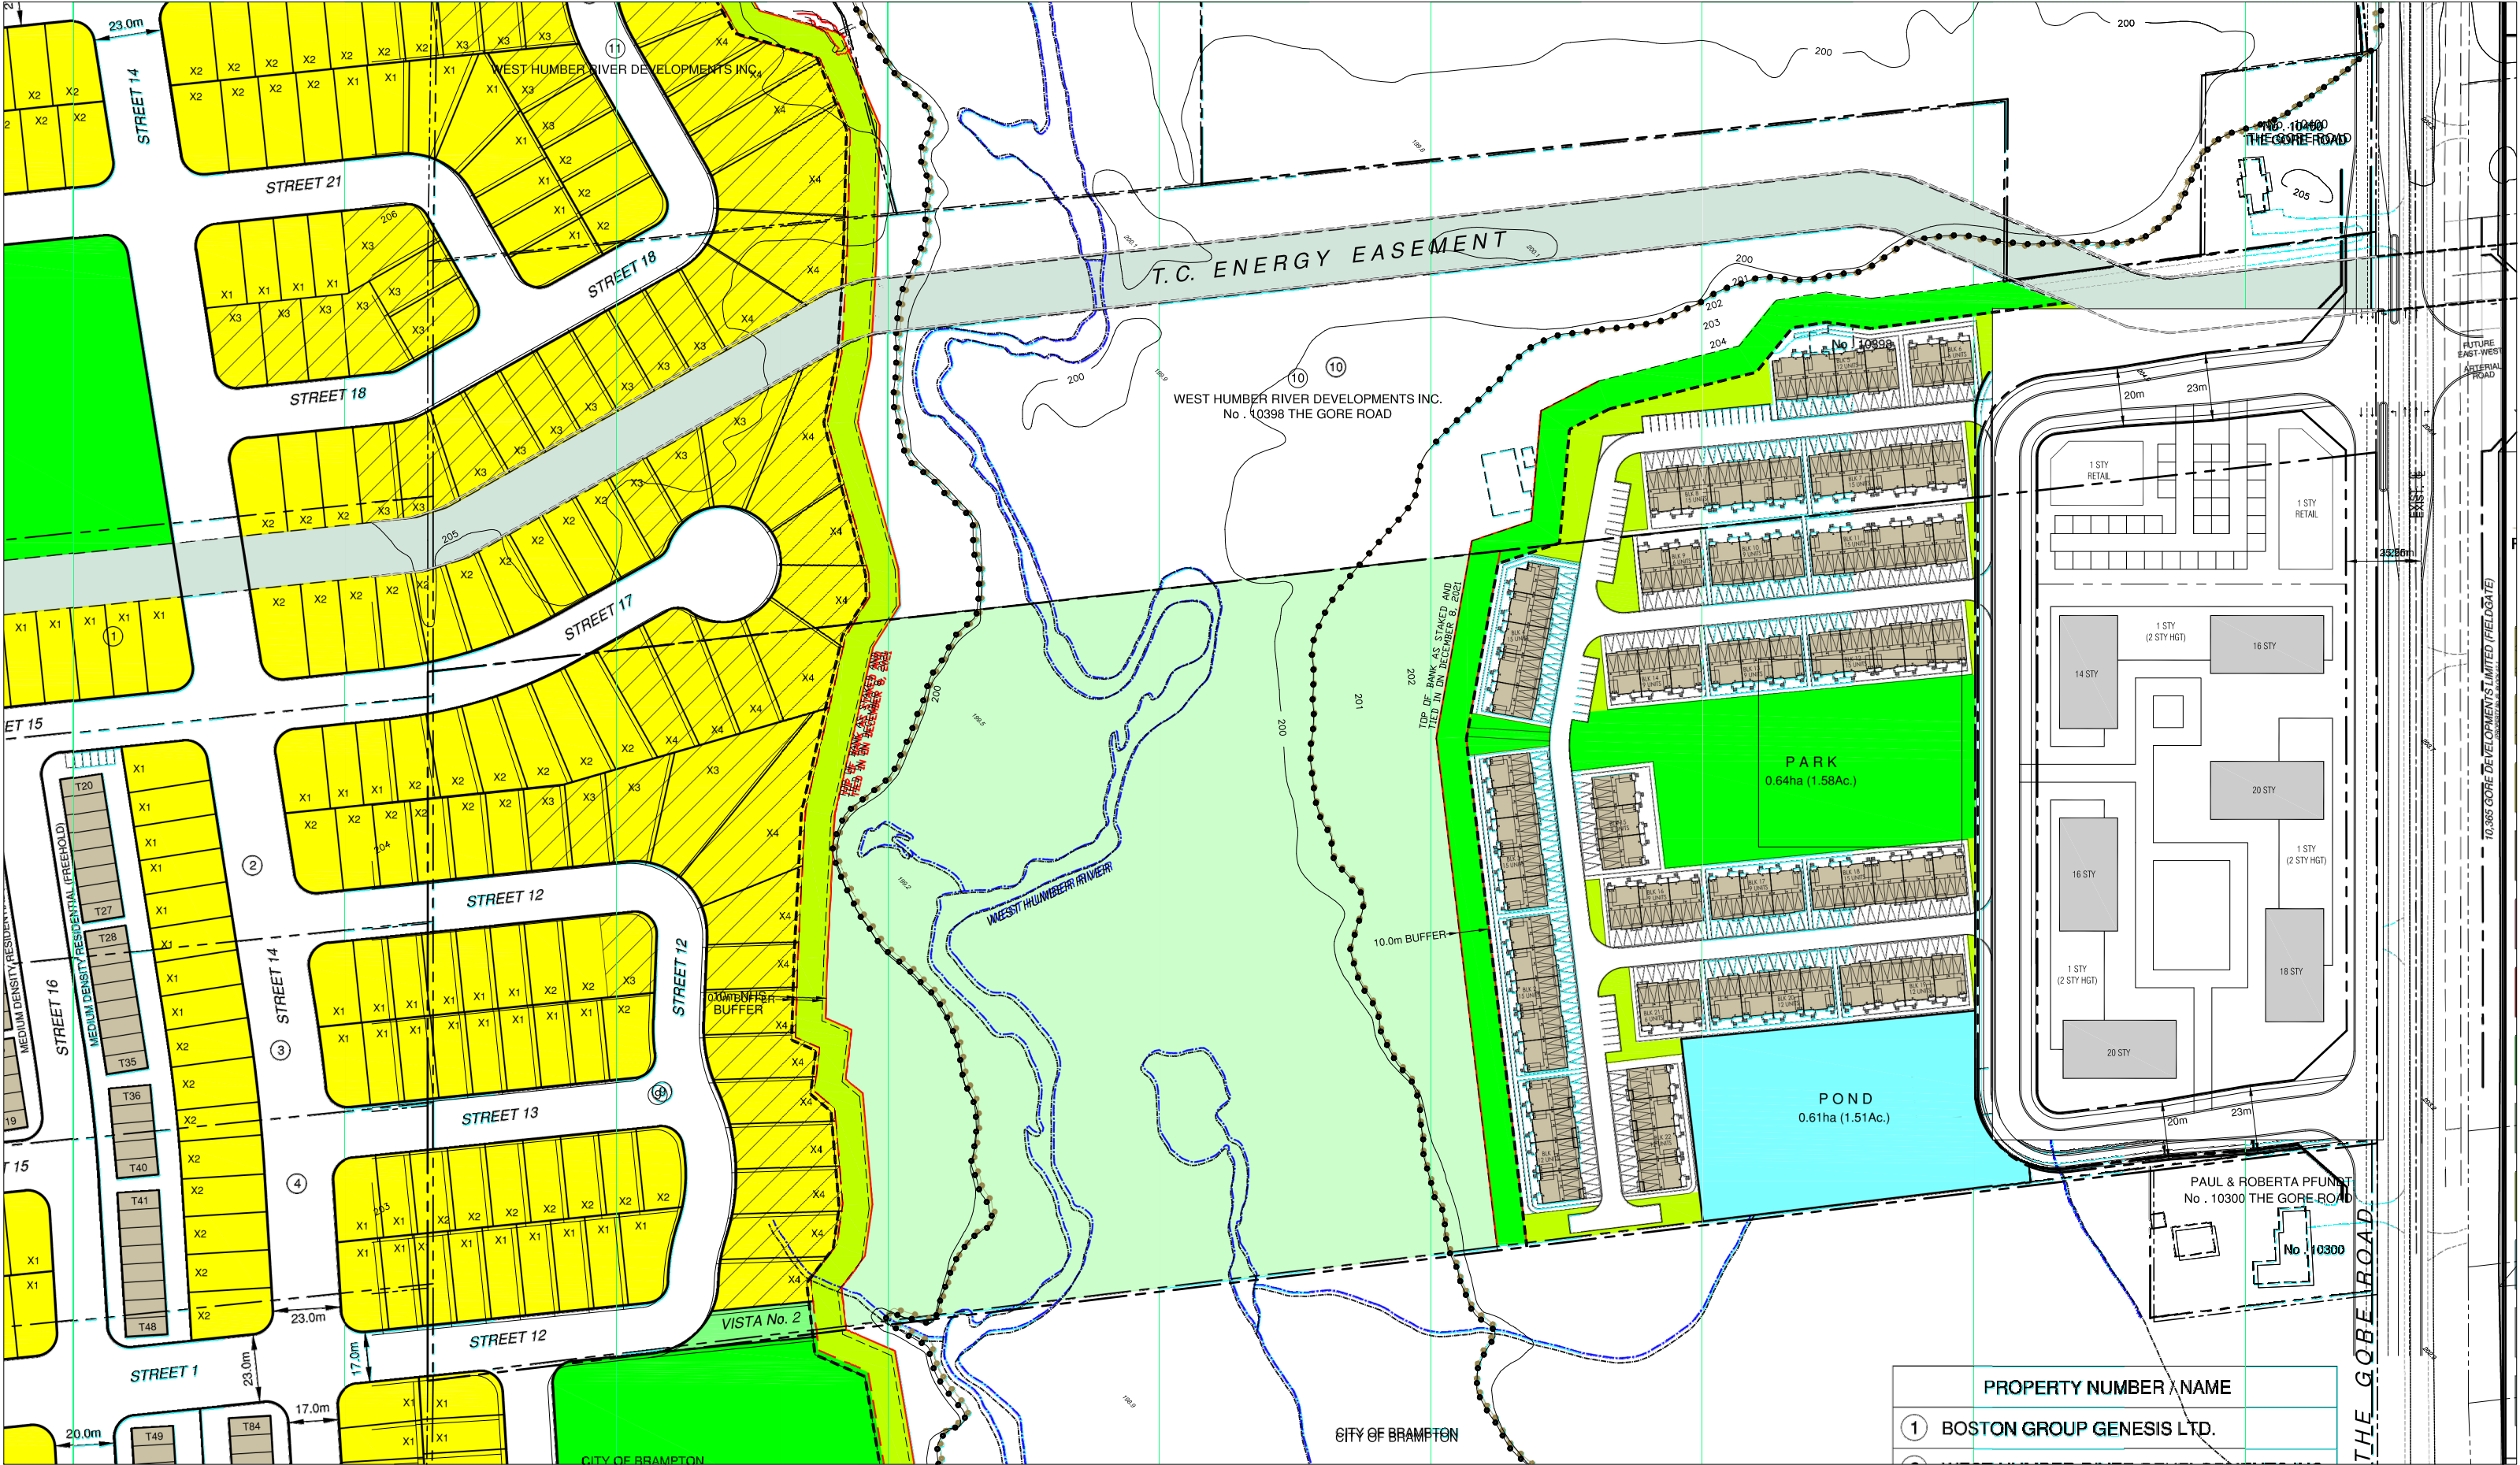

CONCEPTUAL MASTER PLAN

• Royal Pine • 2084.23 • Nov. 2, 2023