




**BRAMPTON**  
 FlowerCity  
 brampton.ca  
 PLANNING, BUILDING AND GROWTH MANAGEMENT

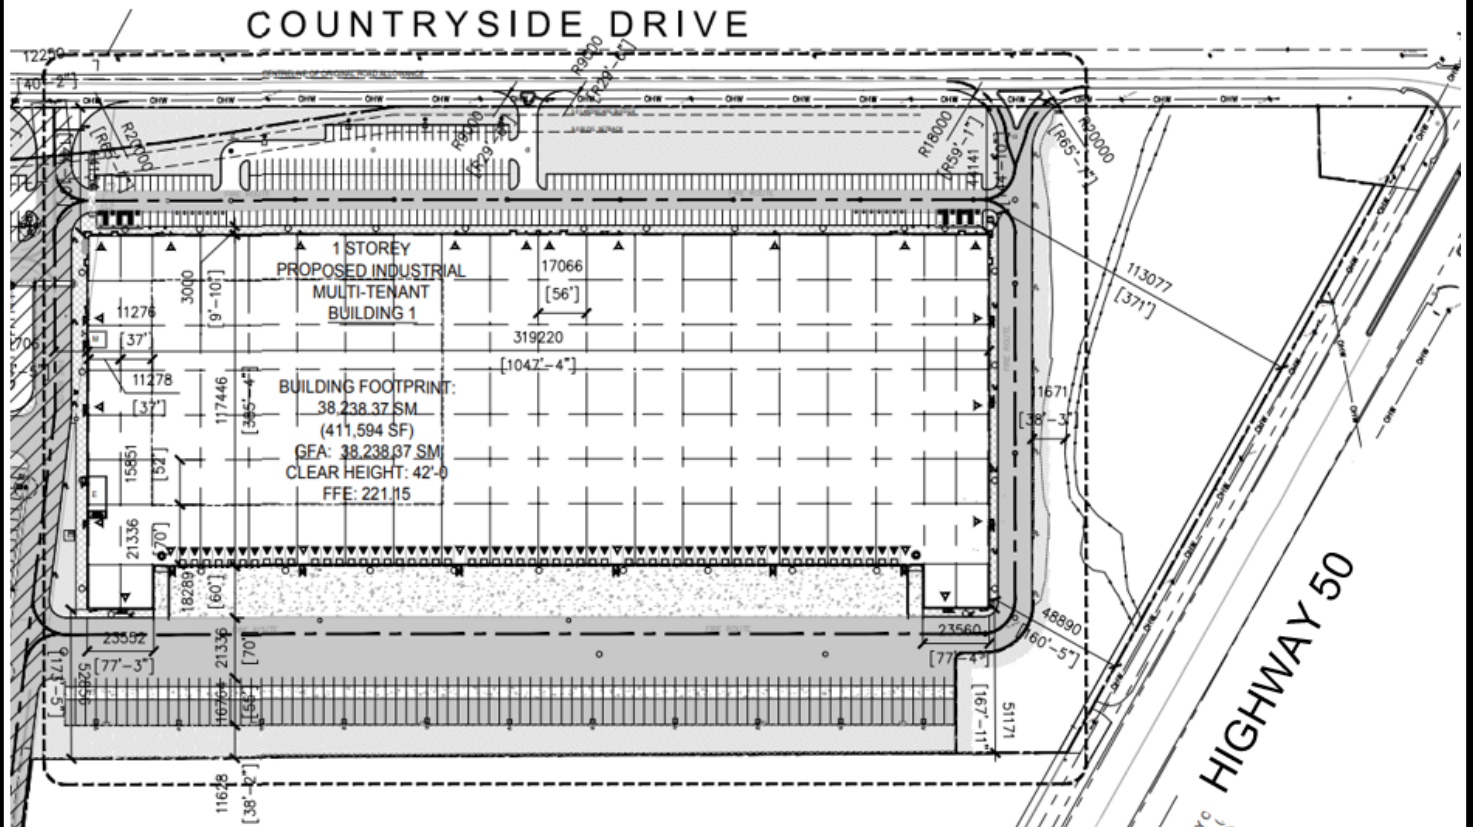

**ATTACHMENT 1  
 CONCEPT PLAN**

MAINLINE PLANNING SERVICES INC.  
 AMB AMALCO BP 1 & 3 CANCO, INC  
 CITY FILE: OZS-2025-0003

Date: 2025.05.06

Drawn By: CS