

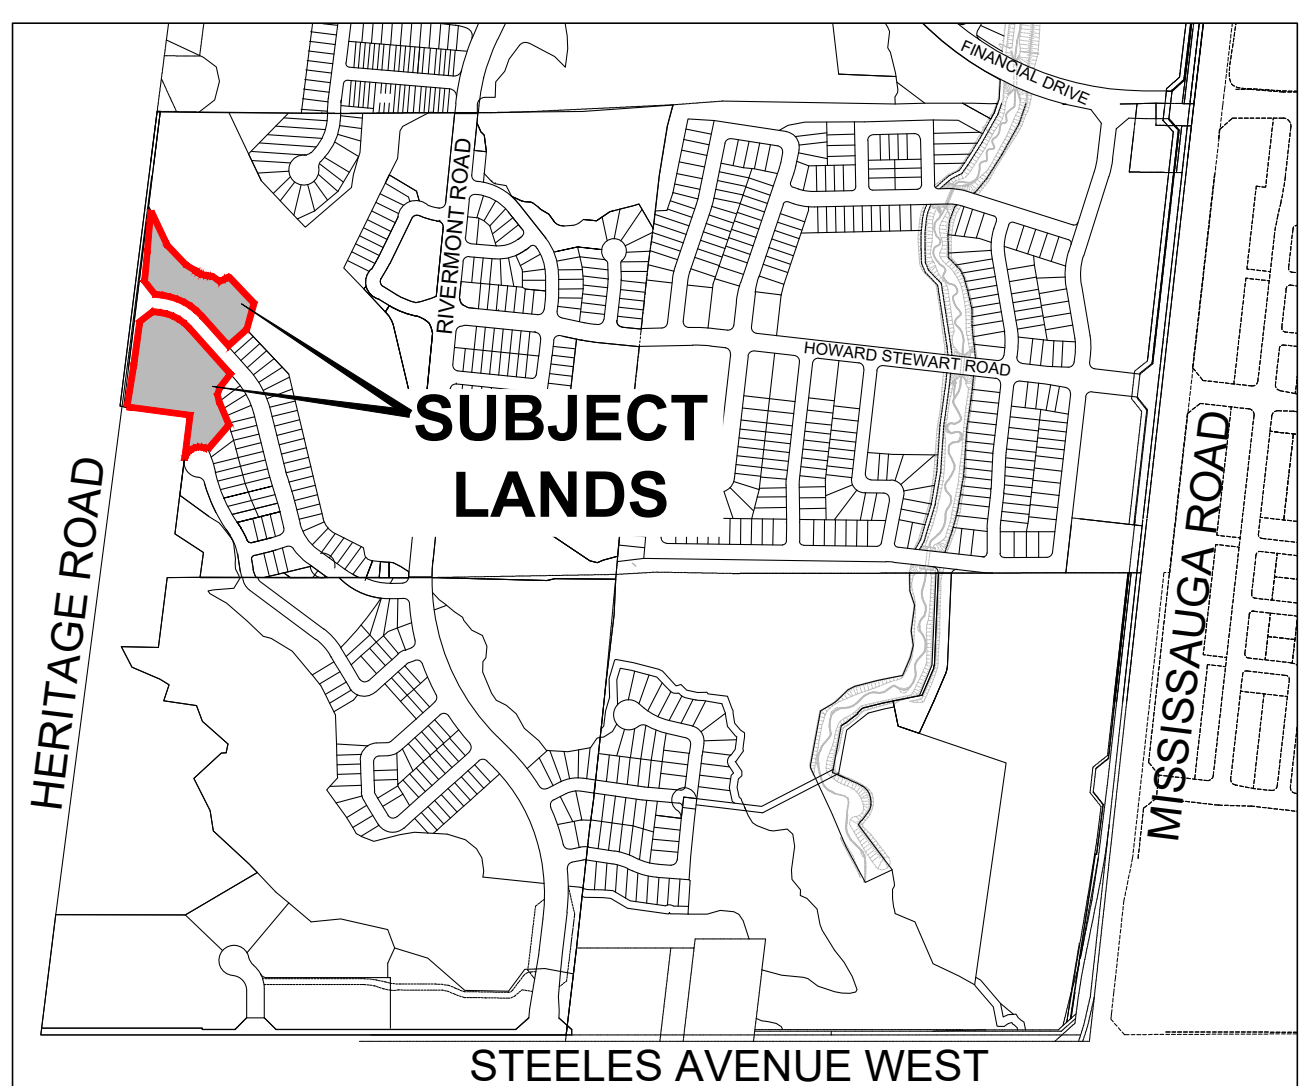


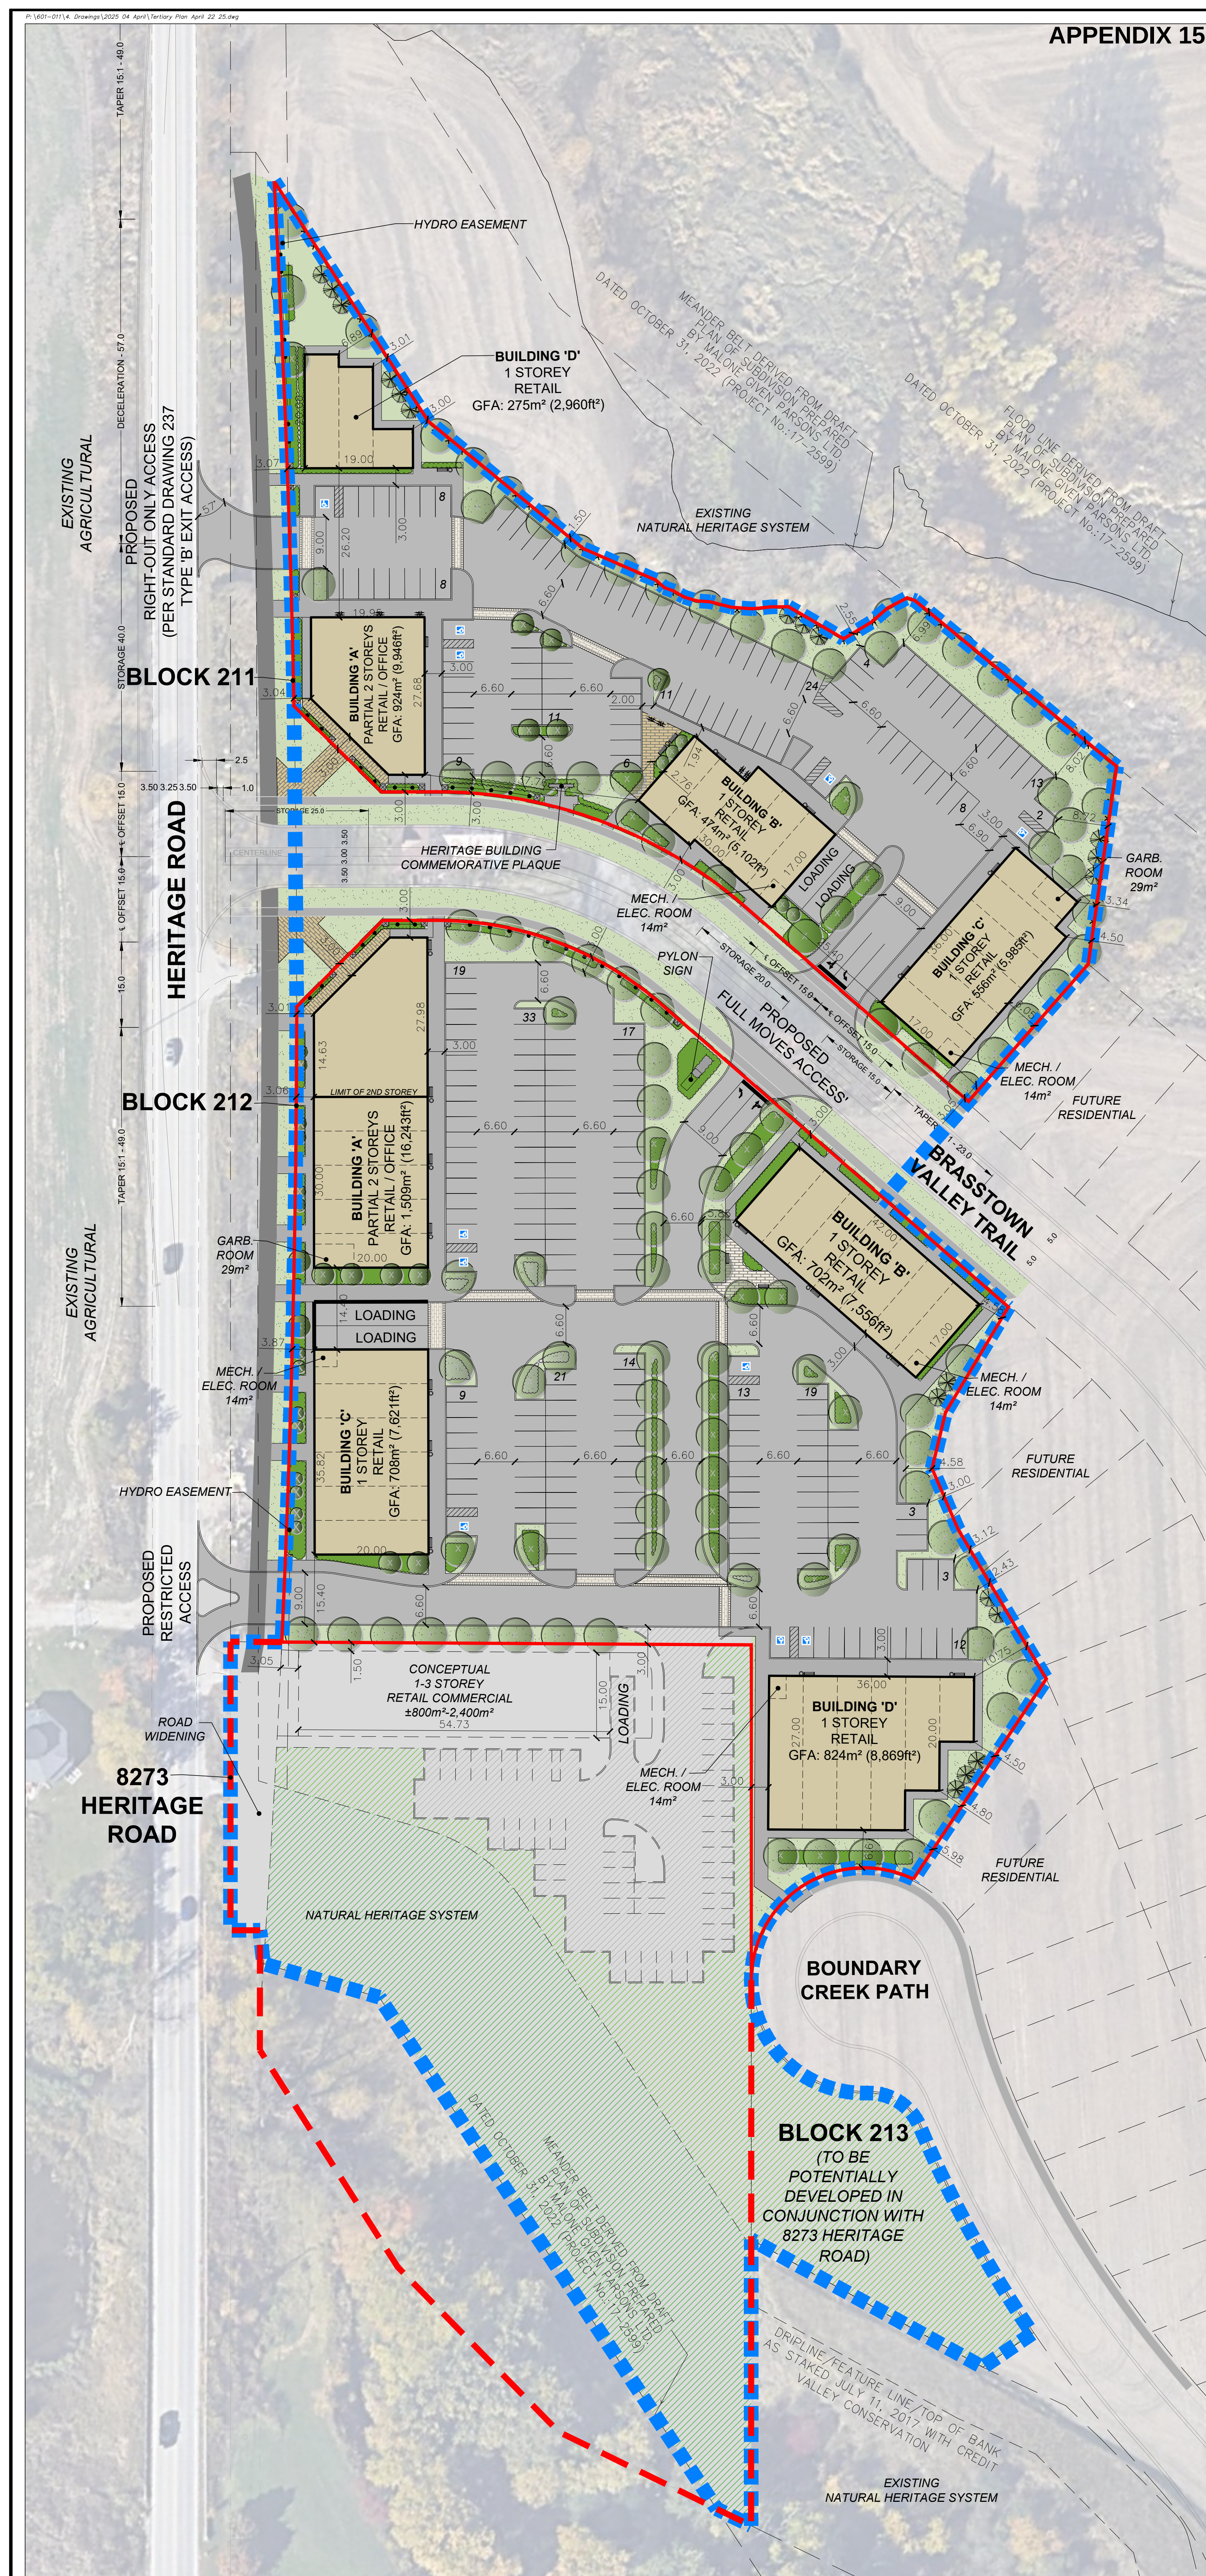



TERTIARY PLAN
RETAIL COMMERCIAL PLAZAS
ASHLEY HERITAGE JOINT VENTURE
BLOCKS 211 & 212,
SUBDIVISION FILE # 21T-19015B
CITY OF BRAMPTON
REGIONAL MUNICIPALITY OF PEEL

LEGEND:

-  TERTIARY PLAN AREA
 SUBJECT LANDS
 ADDITIONAL OWNER IN TERTIARY PLAN

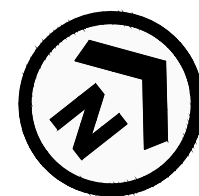

SCALE 1:500
APRIL 22, 2025

 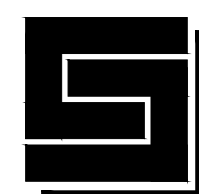

GSAI

Glen Schnarr & Associates Inc.