


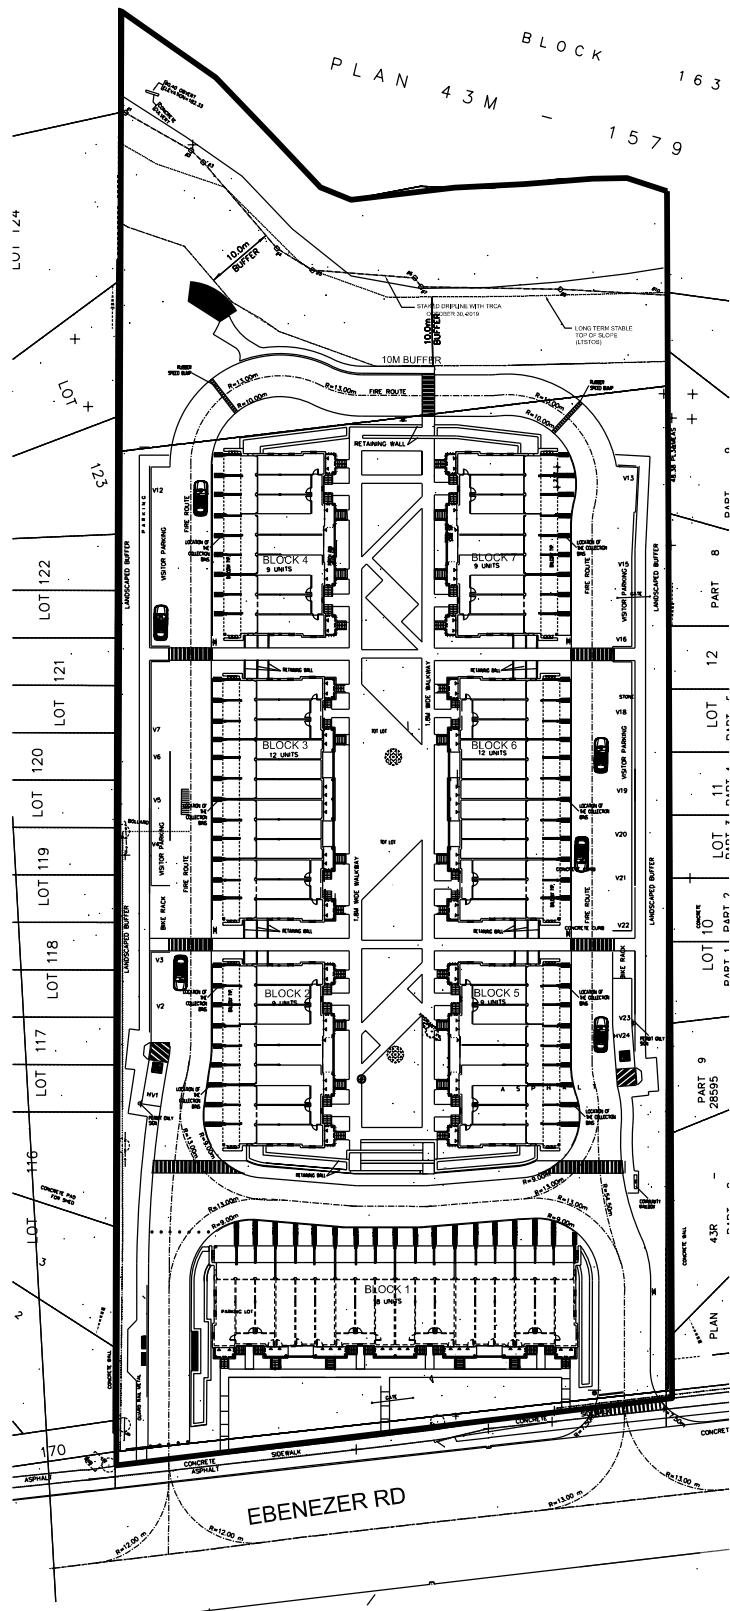

# APPENDIX 1 CONCEPT SITE PLAN CANDEVON LTD.

CANDEVON LTD.  
YOUR HOME DEVELOPMENTS (EBENEZER) INC.

CITY FILE: OZS-2020-0012