


THE GORE ROAD

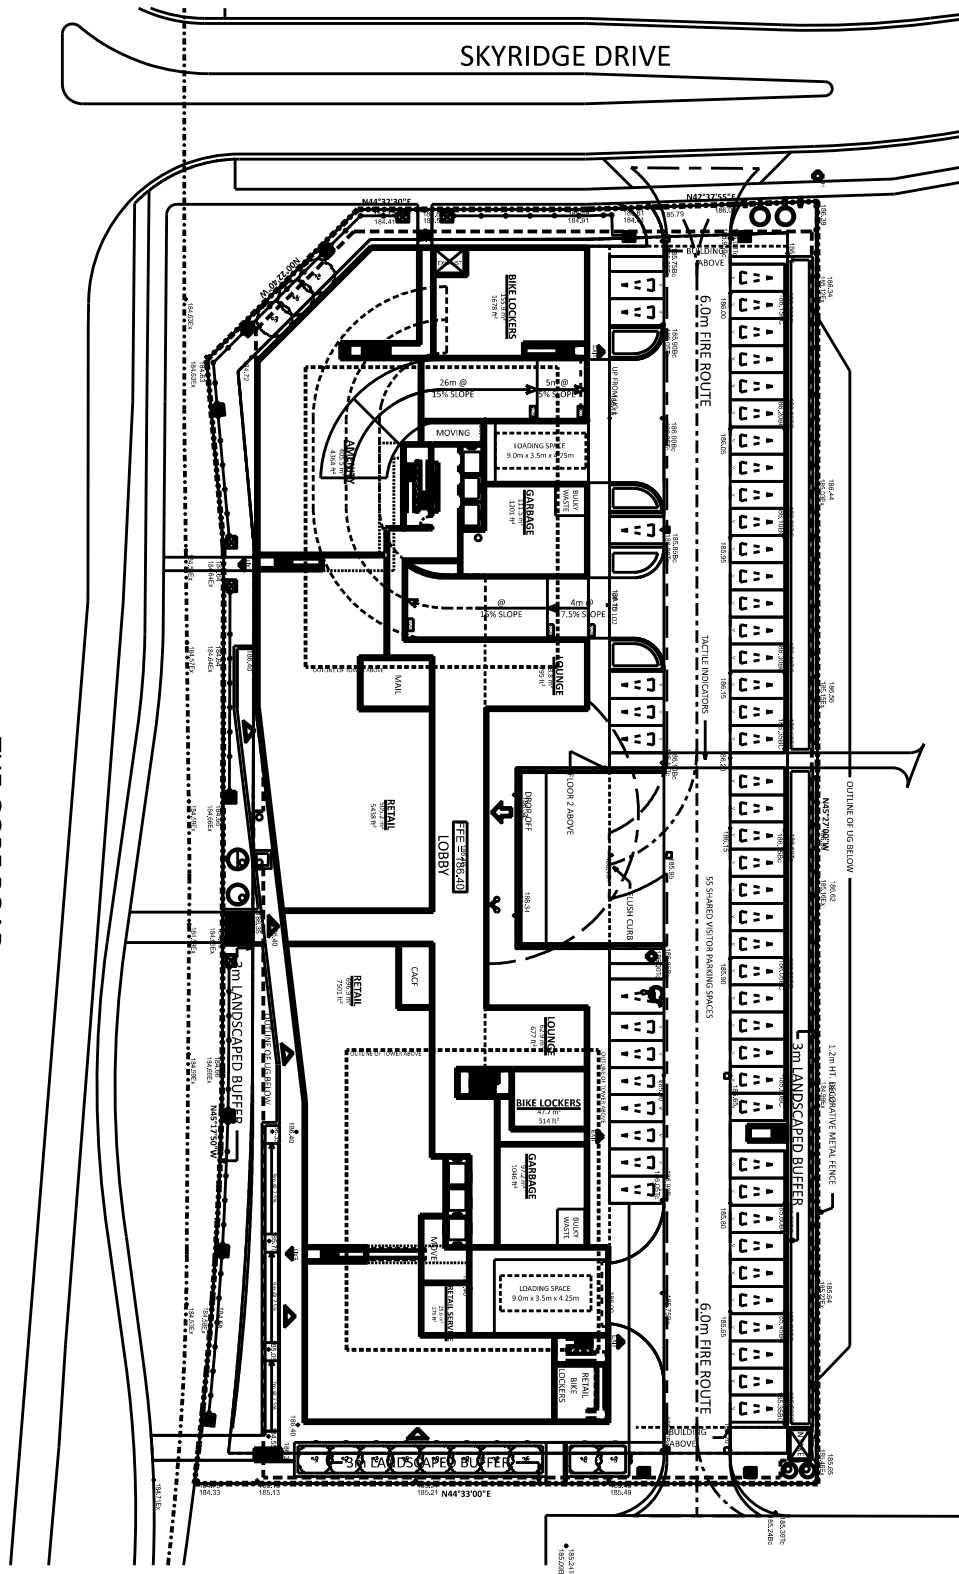

APPENDIX 1
CONCEPT SITE PLAN
MALONE GIVEN PARSONS
TACC HOLBORN CORPORATION

CITY FILE: OZS-2020-0032