
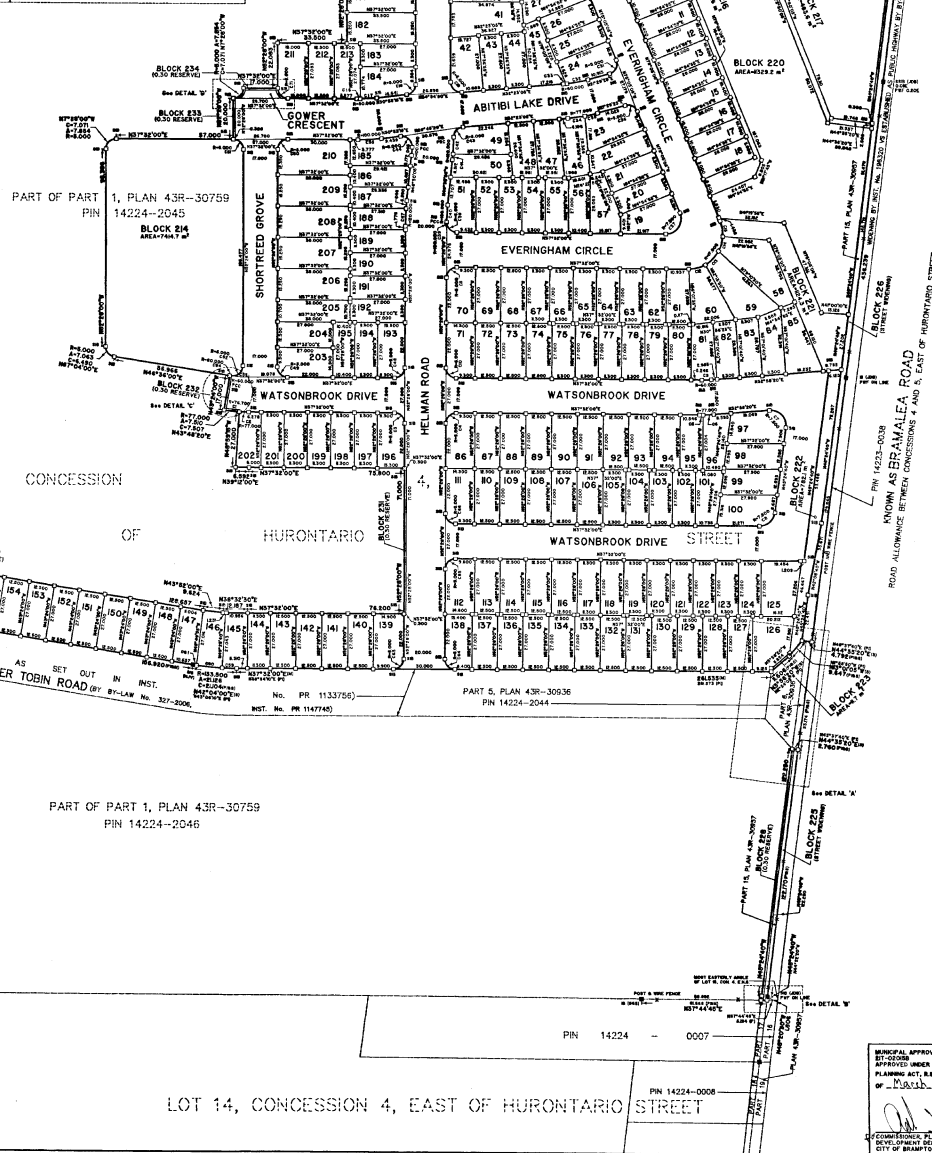
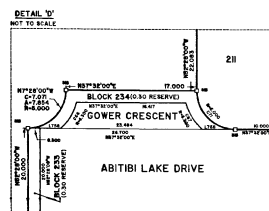
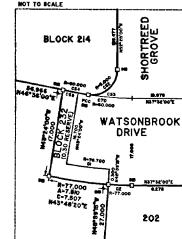
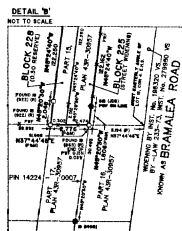
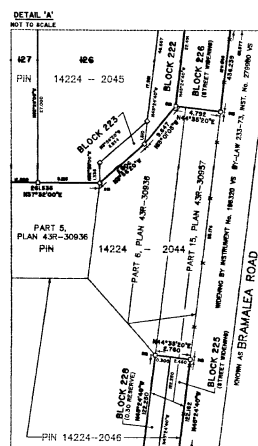


METRIC: DISTANCES SHOWN
ON THIS PLAN ARE IN METRES
AND CAN BE CONVERTED TO
FEET BY DIVIDING BY 0.3048.

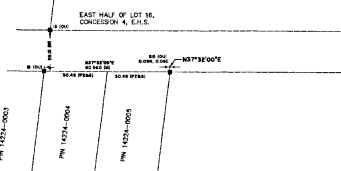

ATTACHMENT 2

PLAN 43M-1740

I CERTIFY THAT THIS PLAN IS REGISTERED IN THE LAND REGISTRY OFFICE
FOR THE LAND TITLES DIVISION OF PEEL NO. 43 AT 10:09
O'CLOCK ON THE 29th DAY OF March — 2007 AND ENTERED IN
THE PARCEL REGISTER FOR PROPERTY IDENTIFIER NO. 6
— 14224-2045 AND 14224-2046 — AND THE REQUIRED CONSENTS ARE
REGISTERED AS PLAN DOCUMENT NO. PR1253434

D. Parker
Asst. Dep. Land Registrar

THIS PLAN COMPRISES PART OF PINS 14224-2045 AND 14224-2046

PLAN OF SUBDIVISION OF
PART OF LOT 15, CONCESSION 4
EAST OF HURONTARIO STREET
(GEOGRAPHIC TOWNSHIP OF CHINGUACOUSY, COUNTY OF PEEI)
NOW IN THE
CITY OF BRAMPTON
REGIONAL MUNICIPALITY OF PEEI
SCALE 1:1000

SCHAEFFER & DZALDOY LIMITED

[illegible]

OWNER'S CERTIFICATE

THIS IS TO CERTIFY THAT:


2. THE STREETS AND STREET WIDENINGS ARE HEREBY DEDICATED TO THE CORPORATION OF THE CITY OF BRAMPTON AS PUBLIC HIGHWAYS.

DATED THE 20th DAY OF JUNE, 2006.
MEDALLION DEVELOPMENTS (CASTLESTONE) LIMITED

Barthman Bleeman
 BARTHMAN BLEEMAN - VICE PRESIDENT
 I HAVE THE AUTHORITY TO BIND THE CORPORATION

SURVEYOR'S CERTIFICATE
I CERTIFY THAT:
1. THIS SURVEY AND PLAN ARE CORRECT AND IN ACCORDANCE WITH THE
SURVEYS ACT, THE SURVEYORS ACT, THE LAND TITLES ACT AND
THE REGULATIONS MADE UNDER THEM.
2. THE SURVEY WAS COMPLETED ON THE 26th DAY OF SEPTEMBER, 2008.
DATE DECEMBER 1, 2008. 
OMER N. OTALOV

MUNICIPAL APPROVAL
BY-020058
APPROVED UNDER SECTION 8 OF THE
PLANNING ACT, R.S.O. 1990 THE 23 OF
OF March 2007.

[Signature]

COMMISSIONER, PLANNING, DESIGN AND
DEVELOPMENT DEPARTMENT OF THE
CITY OF BRAMPTON

	SCHAEFFER & DZALDOW LIMITED			
	ONTARIO LAND SURVEYORS			
#4 JARDIN DRIVE	CONCORD, ONTARIO L4K 3P3		TEL. (416) 987-0901	
DRAWN ACAD./LWS	CHECKED DY/RAP	SCALE MOOD	JOB NO. 05-029-00-00C	
PHASE 1 - DECEMBER 2008				