


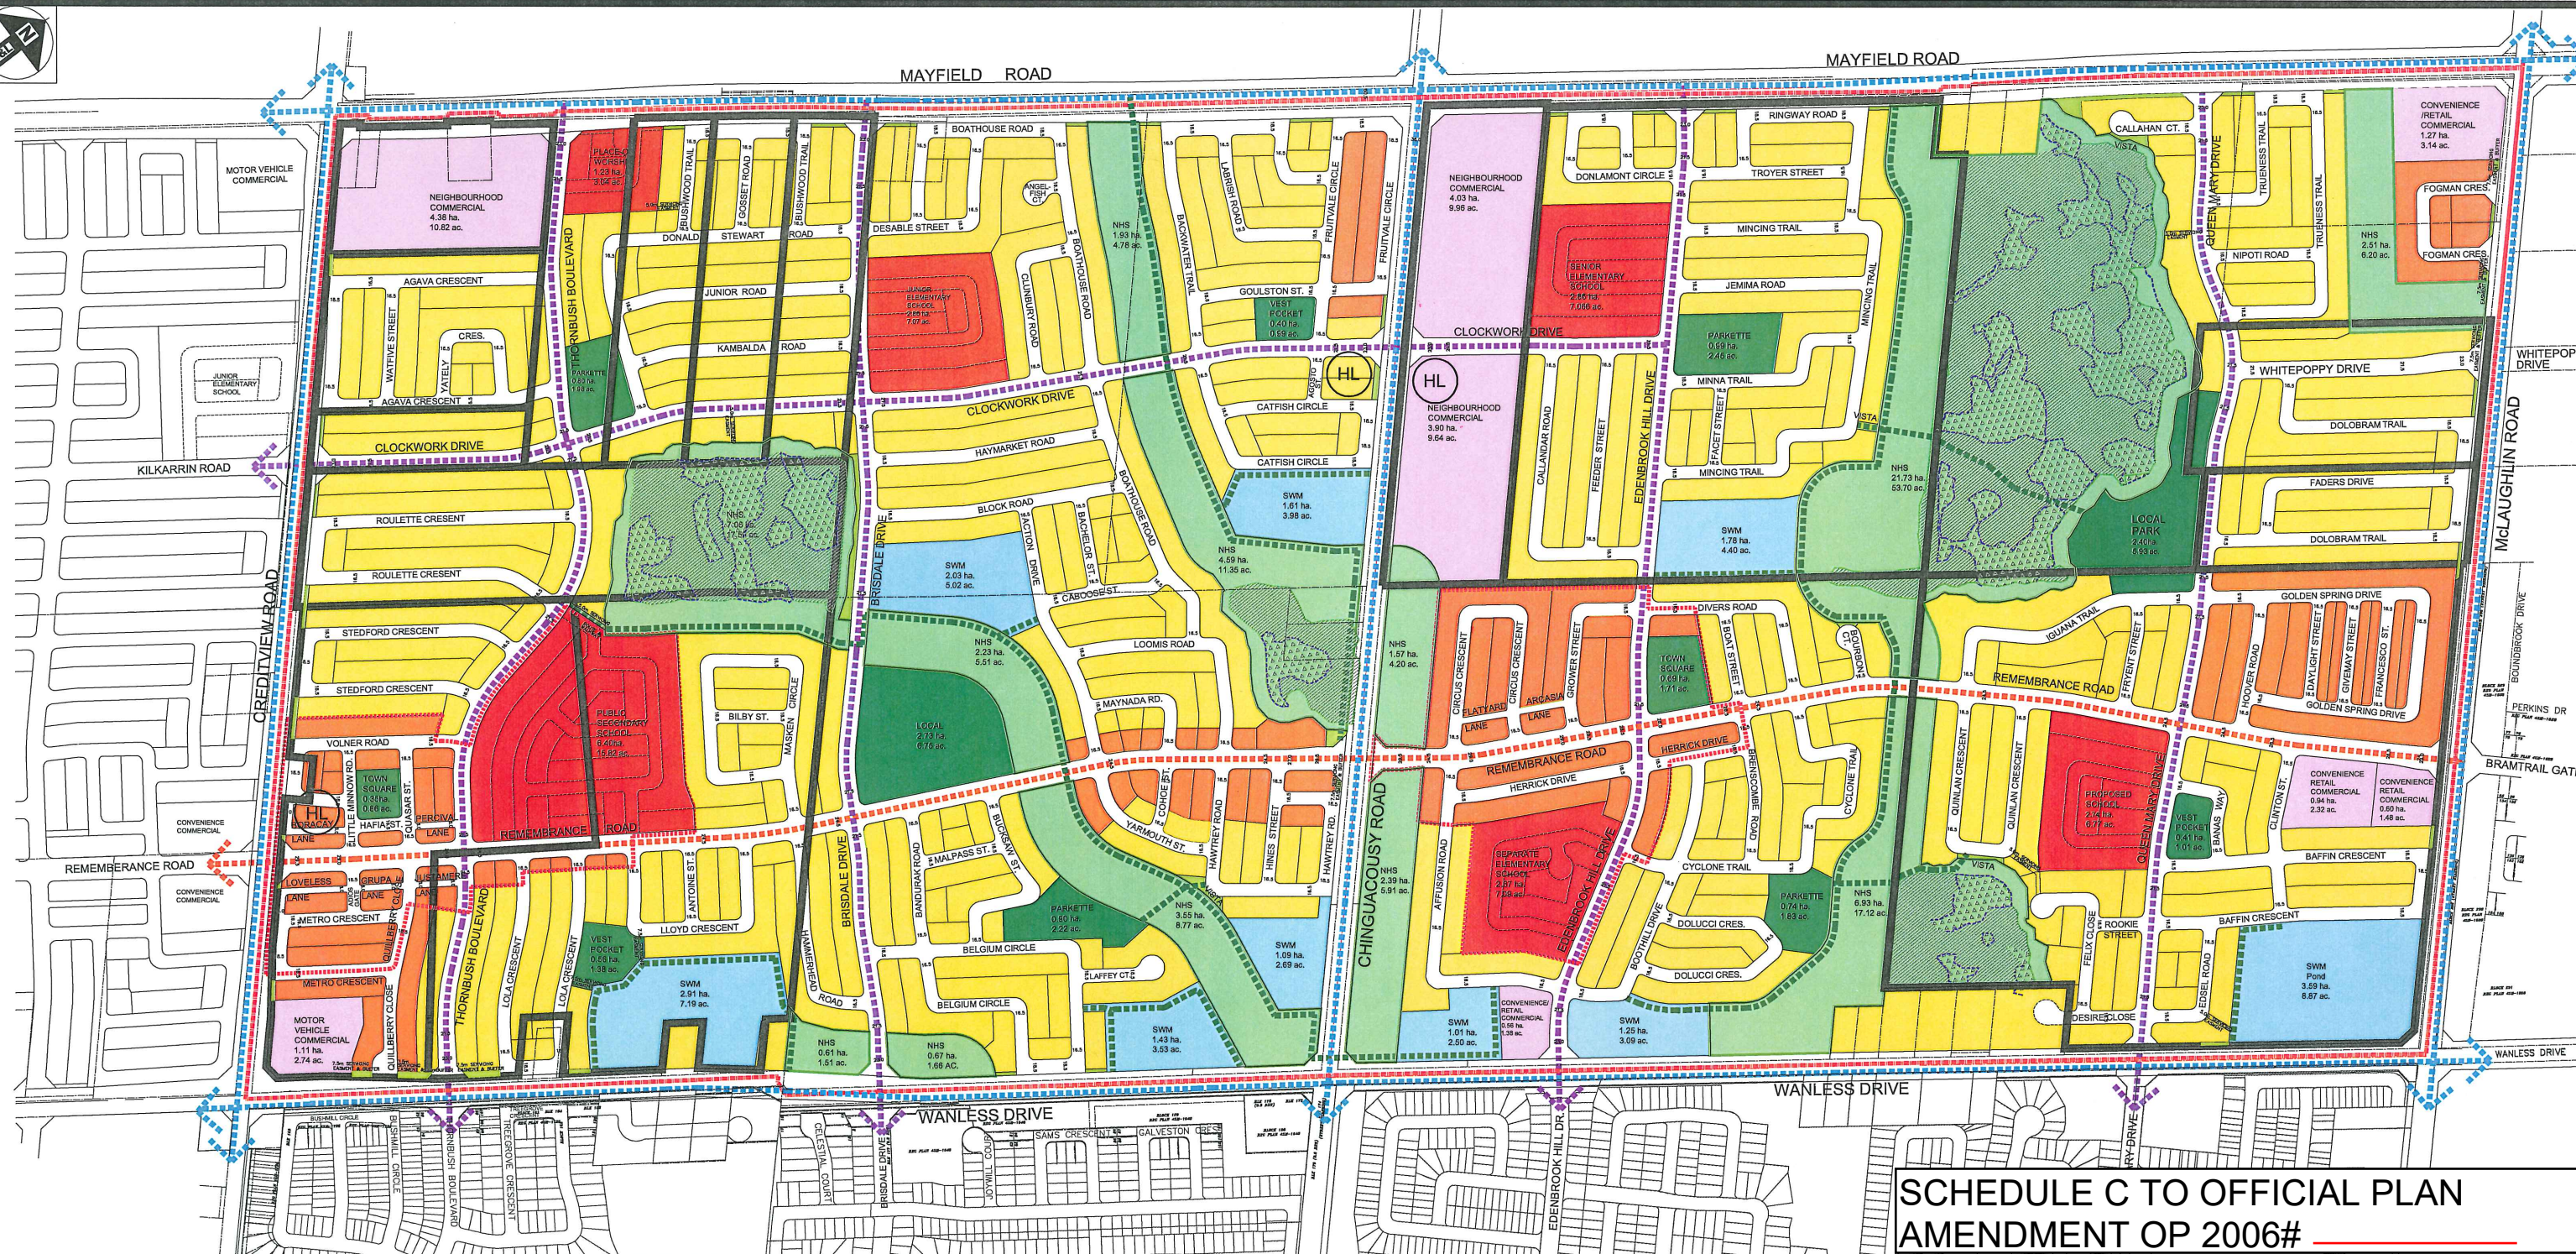

**SCHEDULE C TO OFFICIAL PLAN
AMENDMENT OP 2006#**

**BLOCK PLAN LAYOUT
MOUNT PLEASANT
SECONDARY PLAN AREA
BLOCK PLAN AREA NO. 51-2**

CITY OF BRAMPTON
Planning, Design Development Department
FINAL APPROVAL

Dan Kraszewski, MCIP RPP
"Acting Commissioner"

LEGEND

- BOUNDARY OF BLOCK PLAN AREA 51-2
- NODE BOUNDARY
- PARTICIPATING PROPERTIES
- LOW / MEDIUM DENSITY RESIDENTIAL
- MEDIUM DENSITY RESIDENTIAL
- COMMERCIAL
- SWM PONDS
- INSTITUTIONAL
- PARKS / VEST POCKETS
PARKETTES / TOWN SQUARE
- OPEN SPACE / BUFFERS
- NATURAL HERITAGE SYSTEM (NHS)
 - NHS CHANNELS / BUFFERS
 - NHS WETLANDS
 - NHS WOODLANDS

- HL HERITAGE LISTED RESOURCE
- MULTI-USE PATH WITHIN BLVDS. (CLASS 1) (AS PER OFFICIAL PLAN / CITY WIDE PATHWAY NETWORK)
- ON-STREET BIKE LANE (CLASS 2)
- POTENTIAL SIGNED BIKE ROUTE (CLASS 3)
- GREEN SYSTEM TRAIL (MULTI-USE PATH) (REFLECTS CHANNEL ALIGNMENT VIGNETTES)

NOTES:
1. "THE LAND USES, FEATURES AND COMMUNITY INFRASTRUCTURE SHOWN ON THIS PLAN MAY BE REVISED THROUGH THE FINAL APPROVAL OF FUTURE DEVELOPMENT APPLICATIONS."
2. "THE FINAL LOCATION FOR PATHS/BIKELANES/BIKE ROUTES AND GREEN SYSTEM TRAIL WILL BE DETERMINED THROUGH THE APPROVAL OF FUTURE DEVELOPMENT APPLICATIONS. IN ADDITION, THE FINAL LOCATION OF THE GREEN SYSTEM TRAIL WILL BE INCORPORATED INTO THE OVERALL DESIGN AND FINAL APPROVALS OF THE NATURAL HERITAGE SYSTEM."
3. "WHERE LANEWAYS HAVE A 90° DEFLECTION ADDITIONAL LAND FOR SNOW STORAGE WILL BE PROVIDED BY INTRODUCTION OF EYEBROWS OR OTHER MEASURES."



P.N.: 09.1546.00	MAY 16, 2013	1:4,000
File No. 1546BP_MAY 16, 2013	DRAWN BY: JCB	



21 Queen Street East,
Suite 500
Brampton, Ontario,
Canada L6W 3P1
Phone (905) 796-5790
Fax (905) 796-5792