

ATTACHMENT 2

METRIC

PLAN 43M-1396

DISTANCES SHOWN ON THIS PLAN ARE IN METRES AND CAN BE CONVERTED TO FEET BY DIVIDING BY 0.3048


I CERTIFY THAT THIS PLAN IS REGISTERED IN THE LAND REGISTRY OFFICE FOR THE LAND TITLES DIVISION OF PEEL (No. 43) AT 10:00 O'CLOCK ON THE 21ST DAY OF JANUARY 2000 AND ENTERED IN THE PARCEL REGISTER FOR PROPERTY IDENTIFIERS: 43M-027A AND REQUIRED CONSENTS ARE REGISTERED AS PLAN DOCUMENT No. 478082664

Michael E. Skranda
ASST. DEP. LAND REGISTRAR

THIS PLAN COMPRISES ALL OF PIN 14021-0272(L1)

PLAN OF SUBDIVISION
OF PART OF
LOT 2, CONCESSION 8
NORTHERN DIVISION
GEOGRAPHIC
TOWNSHIP OF TORONTO GORE
COUNTY OF PEEL
NOW IN THE
CITY OF BRAMPTON
REGIONAL MUNICIPALITY OF PEEL
(GEOGRAPHIC TOWNSHIP OF TORONTO GORE)
A. SKRANDA, O.L.S.
SCALE 1:7500 (METRIC)

20m 0 20 40m

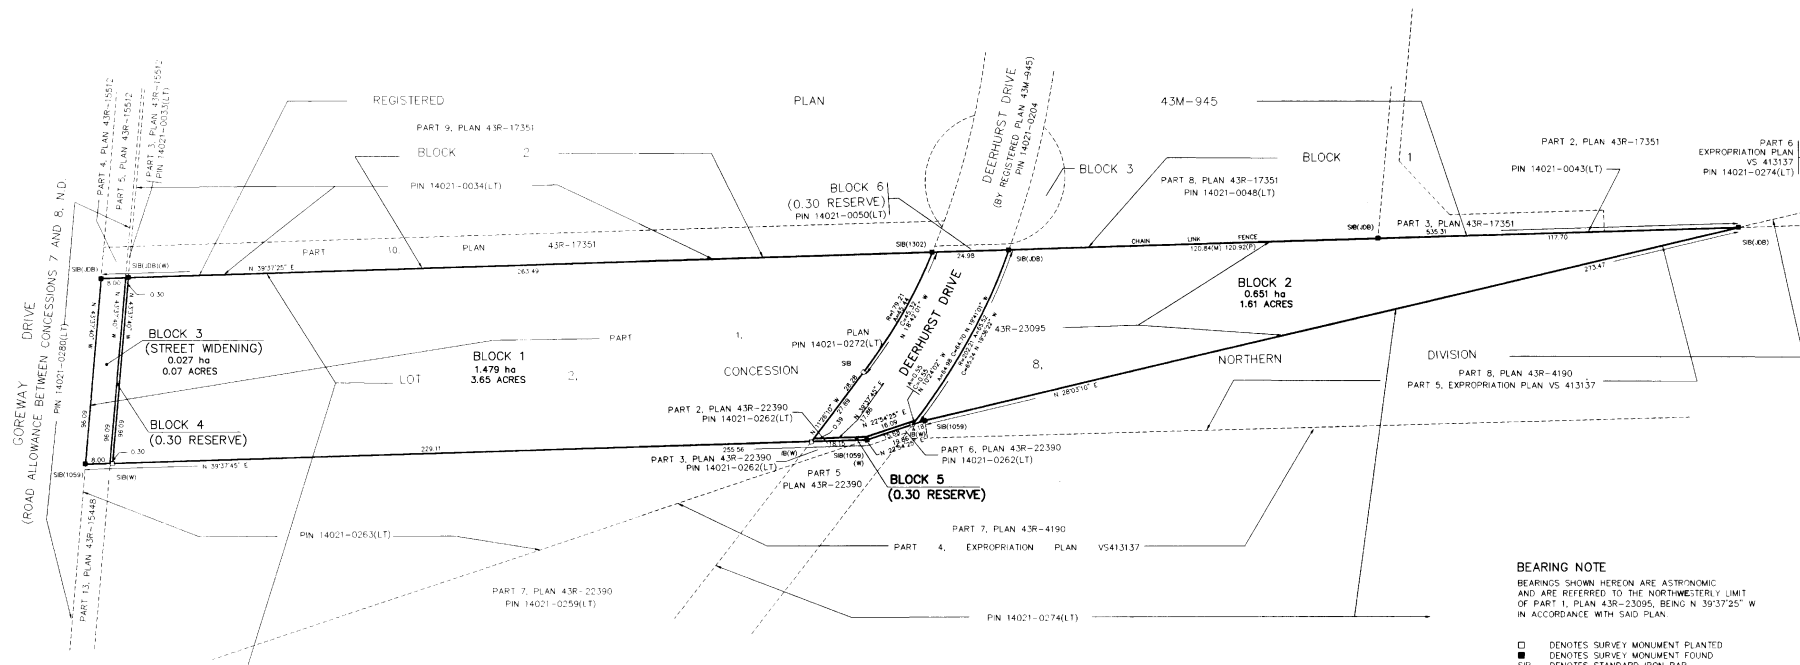

OWNER'S CERTIFICATE

THIS IS TO CERTIFY THAT:

- BLOCKS 1 AND 2, STREET, NAMELY, DEERHURST DRIVE, STREET WIDENING, NAMELY, BLOCK 3 AND 0.30 RESERVES, NAMELY, BLOCKS 4 AND 5 HAVE BEEN LAID OUT IN ACCORDANCE WITH OUR INSTRUCTIONS.
- THE STREET, NAMELY DEERHURST DRIVE AND STREET WIDENING, NAMELY, BLOCK 3 ARE HEREBY DEDICATED TO THE CORPORATION OF THE CITY OF BRAMPTON AS PUBLIC HIGHWAY.

DATED THE 27TH DAY OF January 2000
SORA DEVELOPMENTS CORP.

J. Hamadi
J. HAMADI - PRESIDENT

I HAVE THE AUTHORITY TO BIND THE CORPORATION

SURVEYOR'S CERTIFICATE

I CERTIFY THAT:

- THIS SURVEY AND PLAN ARE CORRECT AND IN ACCORDANCE WITH THE SURVEY ACT, THE SURVEYOR'S ACT, THE LAND TITLES ACT, AND THE REGULATIONS MADE UNDER THEM.
- THE SURVEY WAS COMPLETED ON THE 14TH DAY OF OCTOBER, 1997.

JANUARY 21, 2000
DATE

A. Skranda
A. SKRANDA,
ONTARIO LAND SURVEYOR

MUNICIPAL APPROVAL

217 69056-B

APPROVED UNDER SECTION 51 OF THE PLANNING ACT, R.S.O. 1990, c.P. 13
THIS 21ST DAY OF JANUARY 2000

DIRECTOR OF DEVELOPMENT SERVICES
PLANNING AND BUILDING DEPARTMENT
CORPORATION OF THE CITY OF BRAMPTON

BEARING NOTE

BEARINGS SHOWN HEREON ARE ASTRO-NOMIC
AND ARE REFERRED TO THE NORTH-WESTERLY LIMIT
OF PART 1, PLAN 43R-23095, BEING N 39°37'25" W
IN ACCORDANCE WITH SAID PLAN.

- DENOTES SURVEY MONUMENT PLANTED
- DENOTES SURVEY MONUMENT FOUND
- SIB DENOTES STANDARD IRON BAR
- IB DENOTES IRON BAR
- (P) DENOTES PLAN 43R-23095
- (M) DENOTES MEASURED
- (W) DENOTES WITNESS
- (JOB) DENOTES J.D. BARNES, O.L.S.
- (1059) DENOTES W.M. FENTON, O.L.S.
- (1302) DENOTES A. SKRANDA, O.L.S.

A. SKRANDA SURVEYING LTD.

190 HWY. NO. 7 WEST (UNIT 1)
BRAMPTON, ONTARIO L7A 1A2
PHONE: (905)-451-1842 (FAX: 451-1845)

5293-1A

PROJECT

43M-1396