


METRIC: DISTANCES AND COORDINATES SHOWN ON THIS PLAN ARE IN METRES AND CAN BE CONVERTED TO FEET BY DIVIDING BY 0.3048.

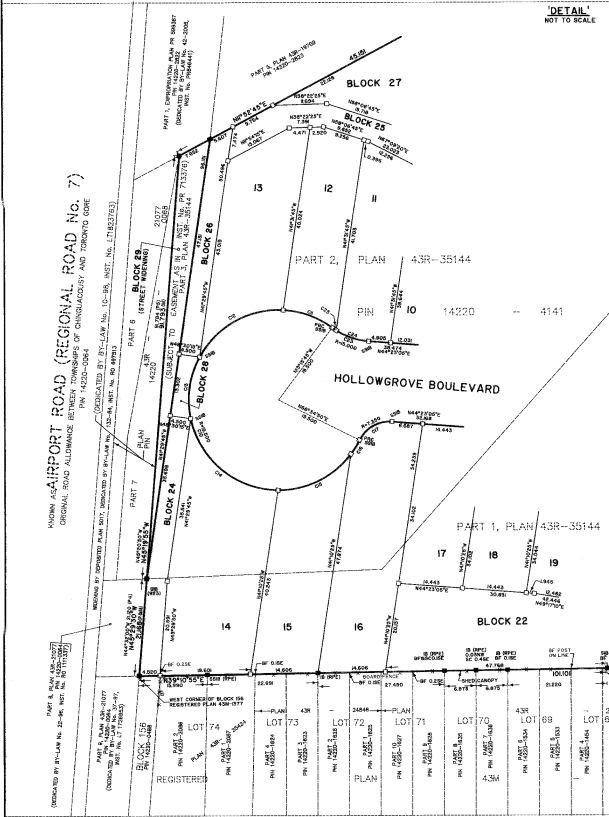

POINT ID	NORTHING	EASTING
SCP 042050288	4847044.136	602233.603
SCP 042050290	4847055.302	602326.679

ATTACHMENT 2

PLAN 43M-2027

I CERTIFY THAT THIS PLAN IS REGISTERED IN THE LAND REGISTRY OFFICE FOR THE LAND TITLES DIVISION OF PEEL NO. 43 AT 11:53 O'CLOCK ON THE 18th DAY OF October 2016 AND ENTERED IN THE PARCEL REGISTER FOR PROPERTY IDENTIFIER NO. 14220-4141 AND THE REQUIRED CONSENTS ARE REGISTERED AS PLAN DOCUMENT NO. 14220-4141.

D. Pakar
Representative For Land Registrar

NOTE: THIS PLAN COMPLETES ALL OF PIN 14220-4141 SUBJECT TO EASEMENT OVER PART 3, PLAN 43M-35144 AS SET OUT IN MET. NO. 119. THIS PLAN AFFECTS ALL OF BLOCK 29 STREET WIDENING.

PART OF SUBDIVISION OF LOT 12, CONCESSION 7 NORTHERN DIVISION
(GEOGRAPHIC TOWNSHIP OF TORONTO GORE, COUNTY OF PEEL)
NOW IN THE
CITY OF BRAMPTON
REGIONAL MUNICIPALITY OF PEEL
SCALE 1:1000

- NOTES**
1. DENOTES SHORT STANDARD IRON BAR PLANTED
 2. DENOTES FOUND MONUMENT
 3. DENOTES SHORT STANDARD IRON BAR
 4. DENOTES STANDARD IRON BAR
 5. DENOTES IRON BAR
 6. DENOTES REGISTERED PLAN 43M-1877
 7. DENOTES REGISTERED PLAN 43M-1877
OWNER'S CERTIFICATE
THIS IS TO CERTIFY THAT:
1. LOTS 1 TO 11, BOTH INCLUSIVE, BLOCKS 22 TO 28, BOTH INCLUSIVE, THE STREET, NAMELY HOLLOWGROVE BOULEVARD, THE STREET WIDENING, NAMELY BLOCK 29 HAVE BEEN Laid OUT IN ACCORDANCE WITH OUR INSTRUCTIONS;
2. THE STREET IS HEREBY DEDICATED TO THE CORPORATION OF THE CITY OF BRAMPTON AS A PUBLIC HIGHWAY;
3. THE STREET WIDENING IS HEREBY DEDICATED TO THE REGIONAL MUNICIPALITY OF PEEL AS A PUBLIC HIGHWAY.

DATED THE 10th DAY OF AUGUST 2016.
206758 ONTARIO INC.
Michael Patullo
MICHAEL PATULLO - A.S.O.
I HAVE THE AUTHORITY TO BIND THE CORPORATION

SURVEYOR'S CERTIFICATE
I CERTIFY THAT:
1. THIS SURVEY AND PLAN ARE CORRECT AND IN ACCORDANCE WITH THE SURVEY ACT, THE SURVEYORS ACT, THE LAND TITLES ACT AND THE REGULATIONS MADE UNDER THEM;
2. THE SURVEY WAS COMPLETED ON THE 10th DAY OF AUGUST, 2016.

DATE: 10 AUGUST 2016.
Dan Dzaldov
DAN DZALDOV
ONTARIO LAND SURVEYOR

MUNICIPAL APPROVAL
217-08028
APPROVED UNDER SECTION 51 OF THE PLANNING ACT, R.S.O. 1990 THIS 11th DAY OF October 2016.
Walter Macdonald
WALTER MACDONALD
COMMISSIONER, PLANNING AND DEVELOPMENT SERVICES
THE CORPORATION OF THE CITY OF BRAMPTON

SCHAEFFER DZALDOV BENNETT LTD.
ONTARIO LAND SURVEYORS
64 JARVIS DRIVE
CONCORD, ONTARIO L4K 3P3
TEL: (416) 987-0000
CALC. BY: [] DRAWN BY: [] CHECKED BY: [] SCALE: 1:1000
JOB NO. 07-037-00K
AUGUST 10, 2016