


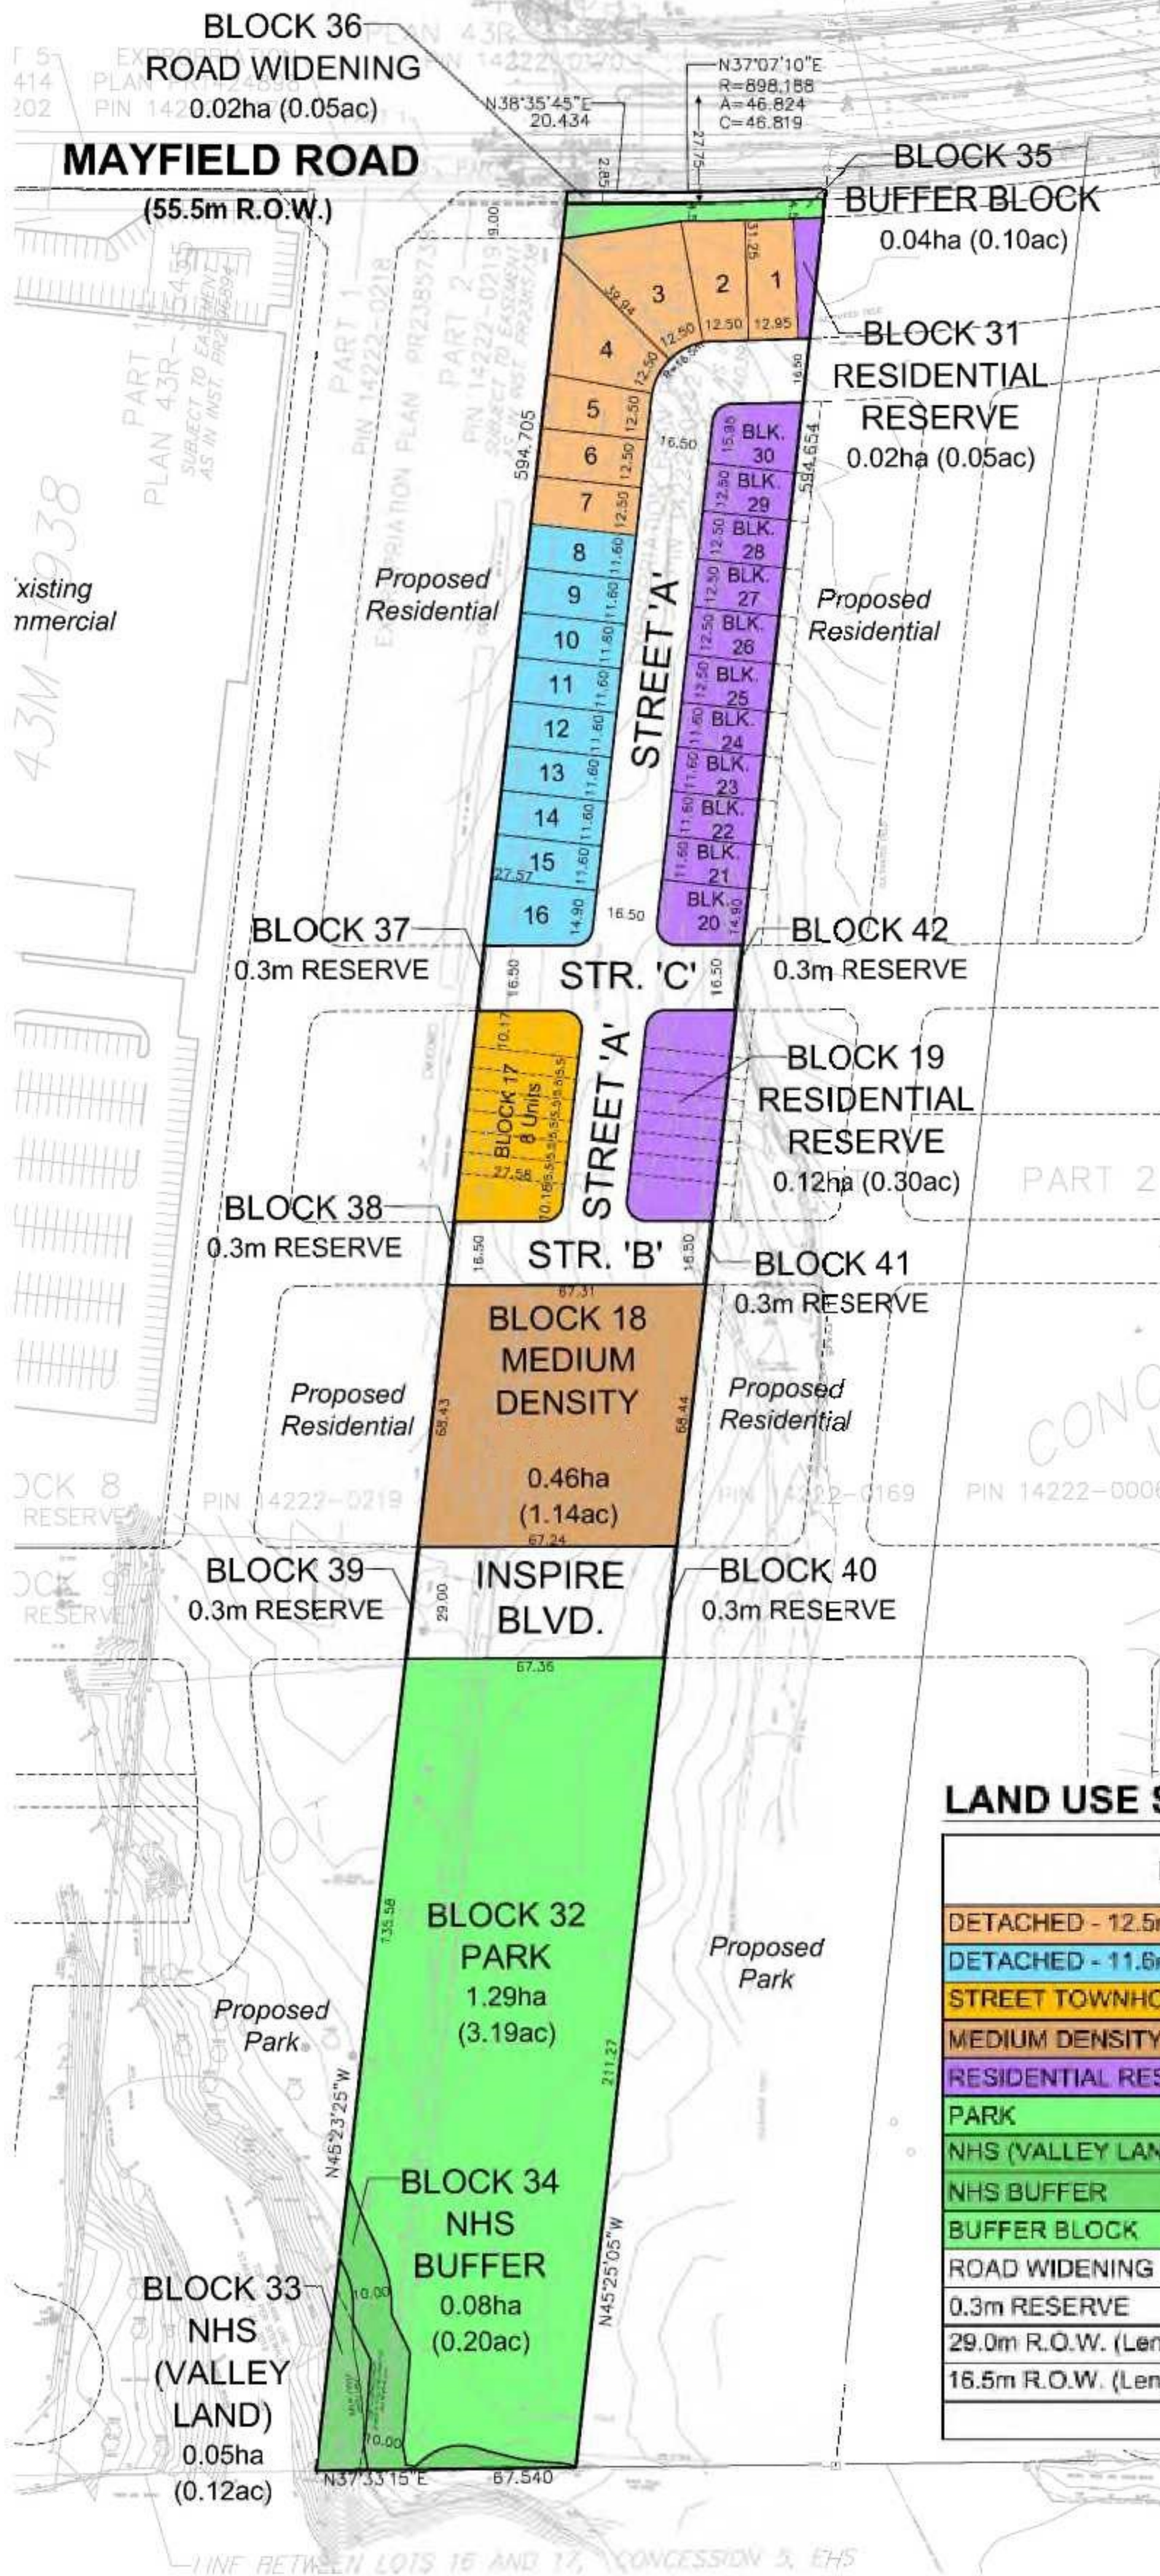

LAND USE SCHEDULE

LAND USE	LOTS / BLOCKS	AREA (ha)	AREA (ac)	UNITS
DETACHED - 12.5m (41')	1-7	0.32	0.79	7
DETACHED - 11.6m (38')	8-16	0.30	0.74	9
STREET TOWNHOUSES - 5.5m (18')	17	0.15	0.37	8
MEDIUM DENSITY	18	0.46	1.14	275
RESIDENTIAL RESERVE	19-31	0.46	1.14	
PARK	32	1.29	3.19	
NHS (VALLEY LAND)	33	0.05	0.12	
NHS BUFFER	34	0.08	0.20	
BUFFER BLOCK	35	0.04	0.10	
ROAD WIDENING	36	0.02	0.05	
0.3m RESERVE	37-42	0	0.00	
29.0m R.O.W. (Length - 67.5m)		0.20	0.49	
16.5m R.O.W. (Length - 366.4m)		0.60	1.48	
TOTAL	42	3.97	9.81	299