


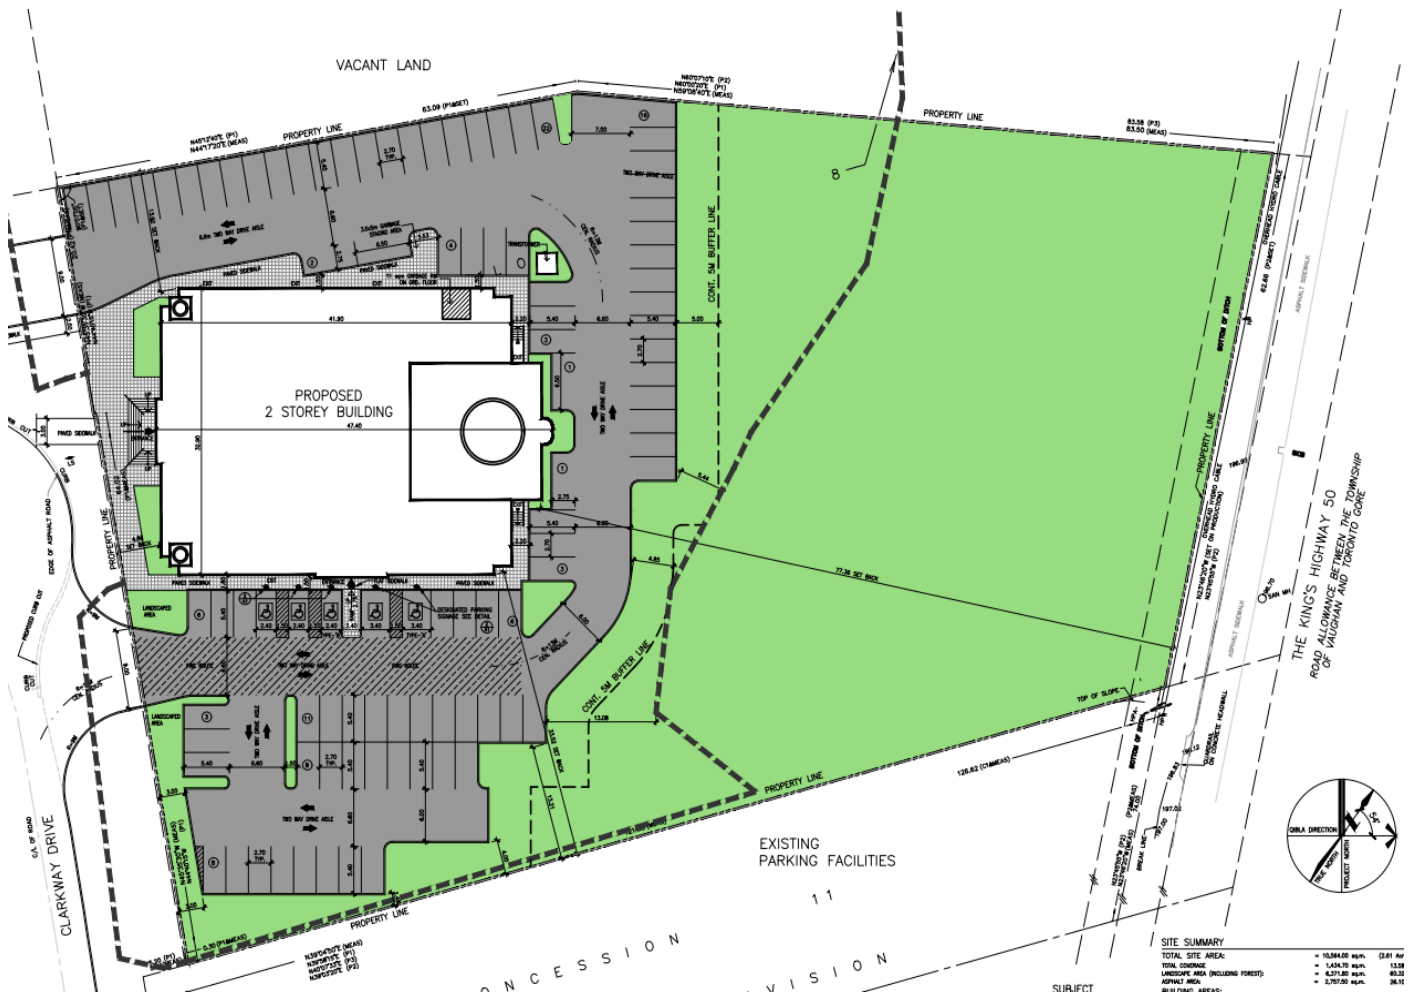

APPENDIX 1 CONCEPT SITE PLAN

G-FORCE URBAN PLANNERS
BRAMPTON AND REGIONAL ISLAMIC CENTRE
CITY FILE: OZS-2022-0019