




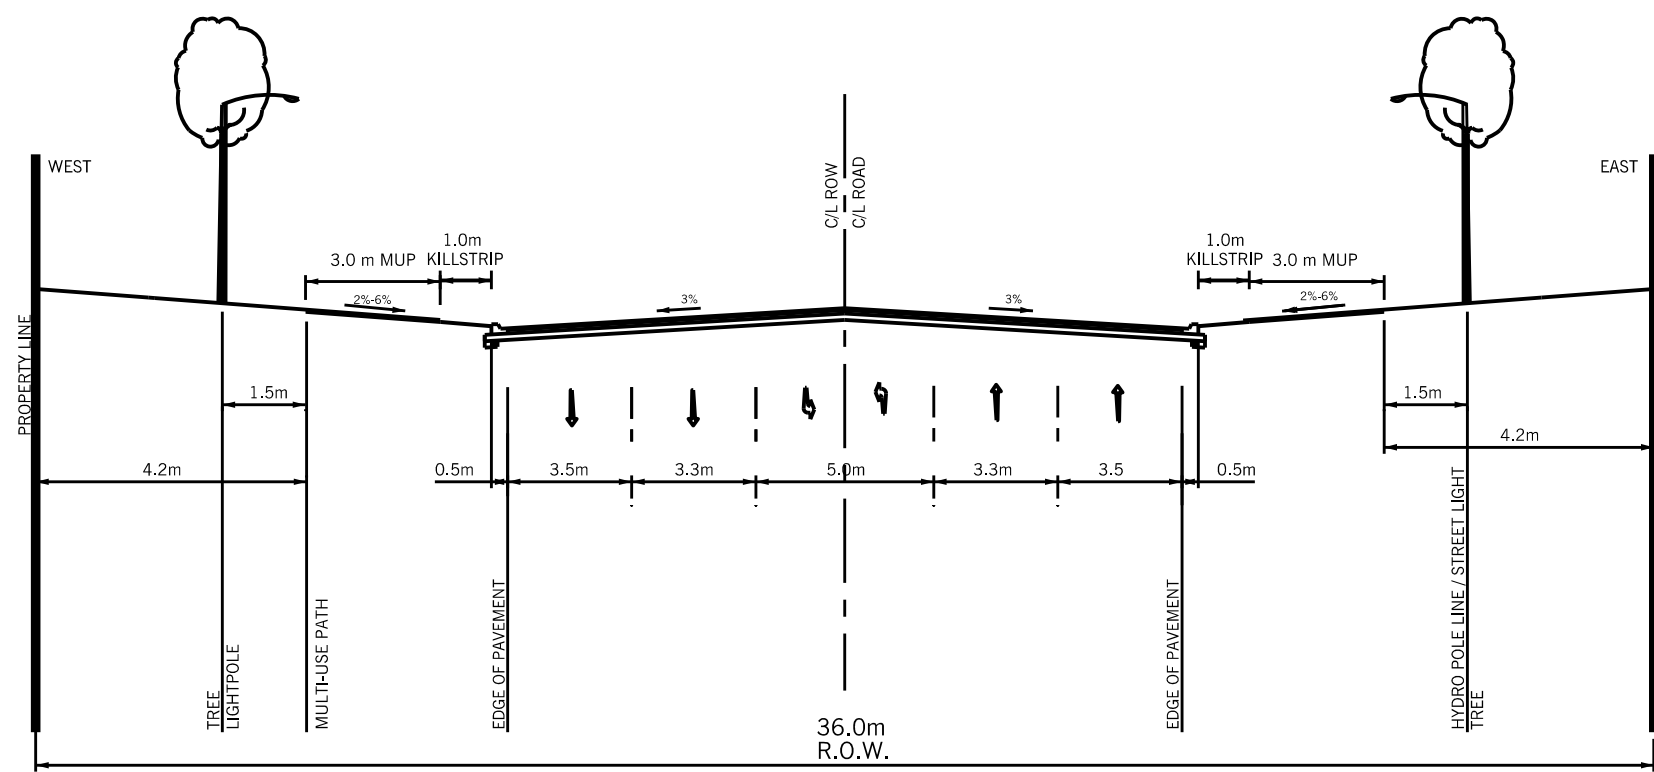

TYPICAL URBAN CROSS SECTION - OPTION 1, 2, AND 3
GOREWAY DRIVE 4 LANE WIDENING - 170m N OF HUMBERWEST PKWY
TO YORKLAND BLVD.

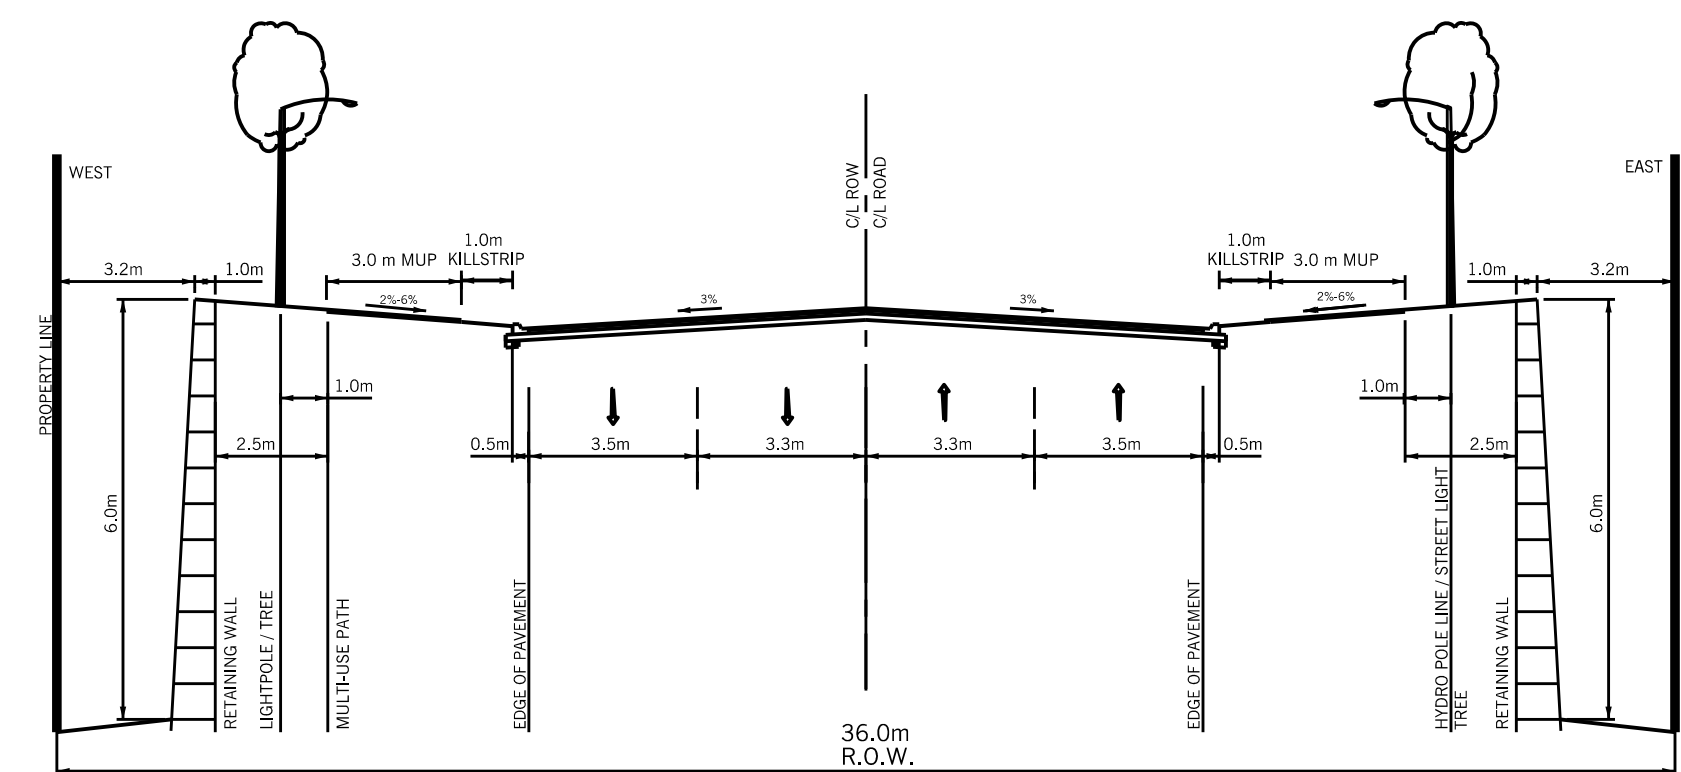

TYPICAL URBAN CROSS SECTION - OPTION 1
GOREWAY DRIVE 4 LANE WIDENING - YORKLAND BLVD. TO COTTRELLE BLVD.

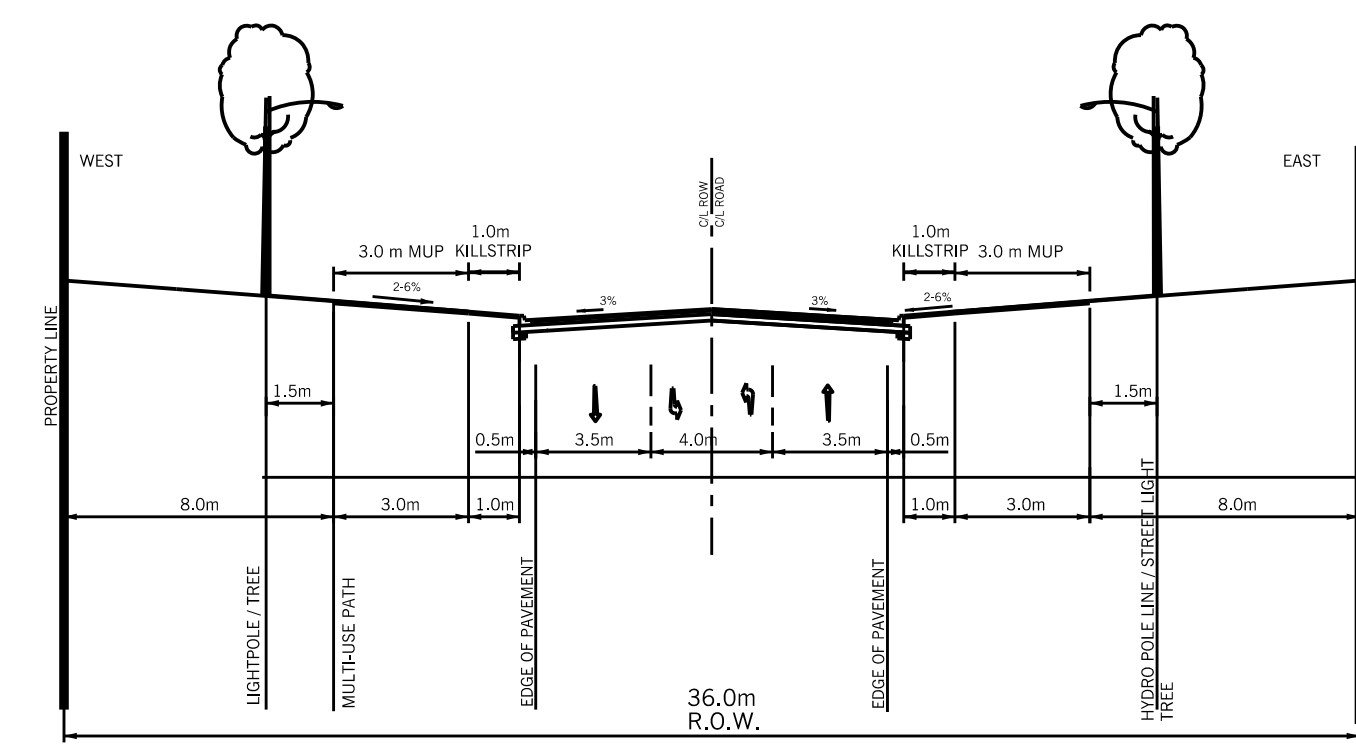

TYPICAL URBAN CROSS SECTION - OPTION 2
GOREWAY DR. 2 LANE + TWO WAY CENTRE TURNING LEFT TURN LANE
FROM YORKLAND BLVD. TO 440m N OF YORKLAND BLVD.

