



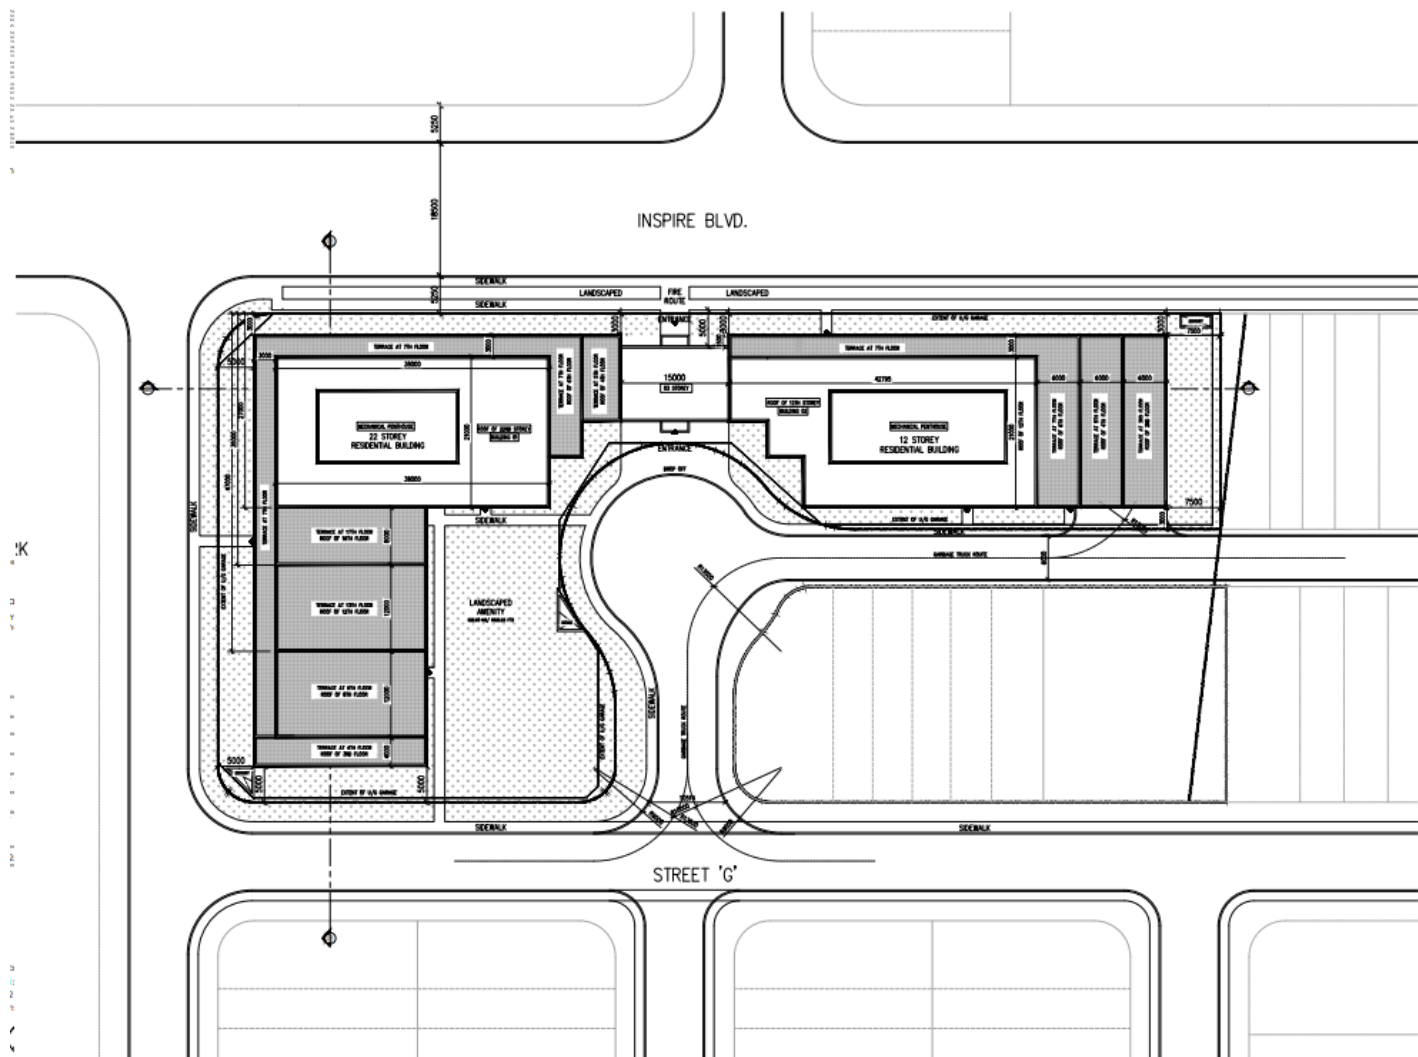

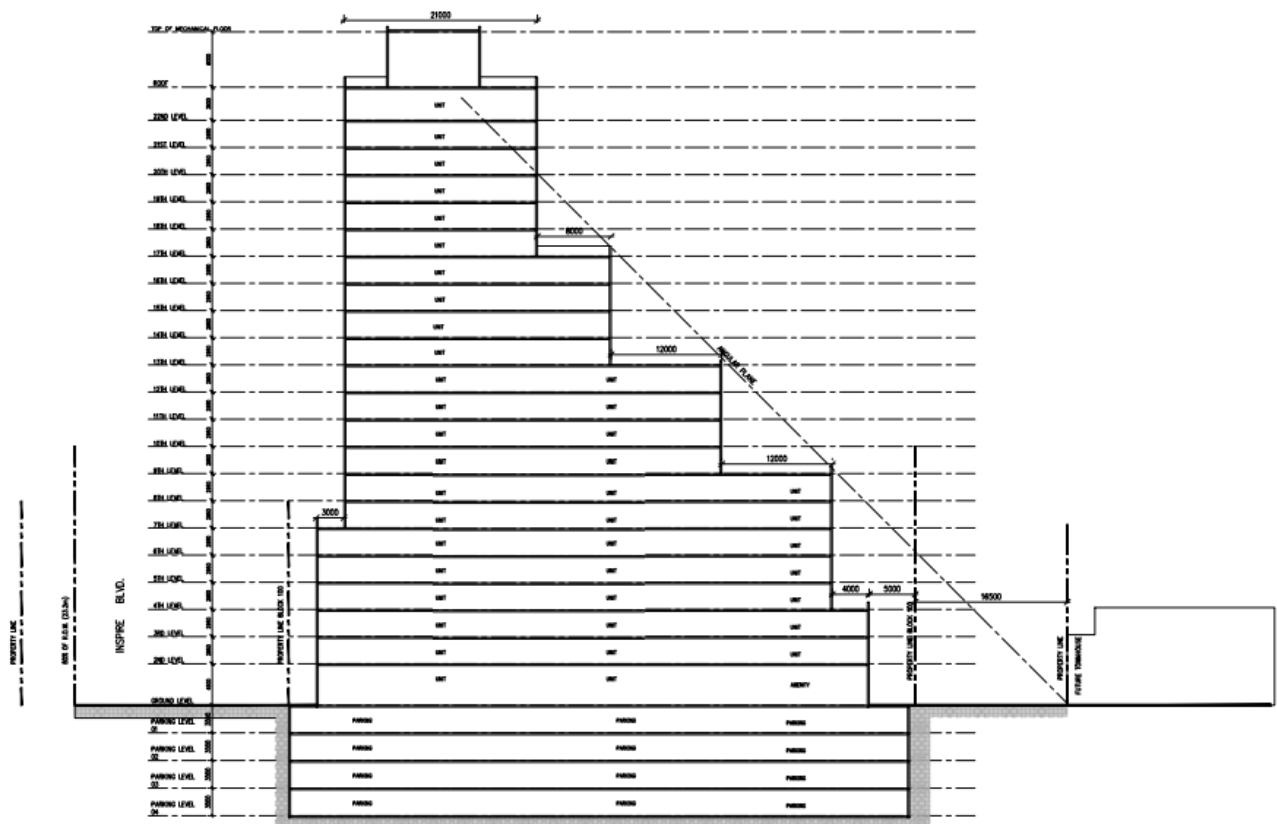

Section Building 01

